



* EXISTING TOPOGRAPHY & R.O.W. LIMITS PROHIBIT WIDENING OF SIDEWALKS TO CURRENT IDOT STANDARDS

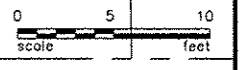


29TH STREET

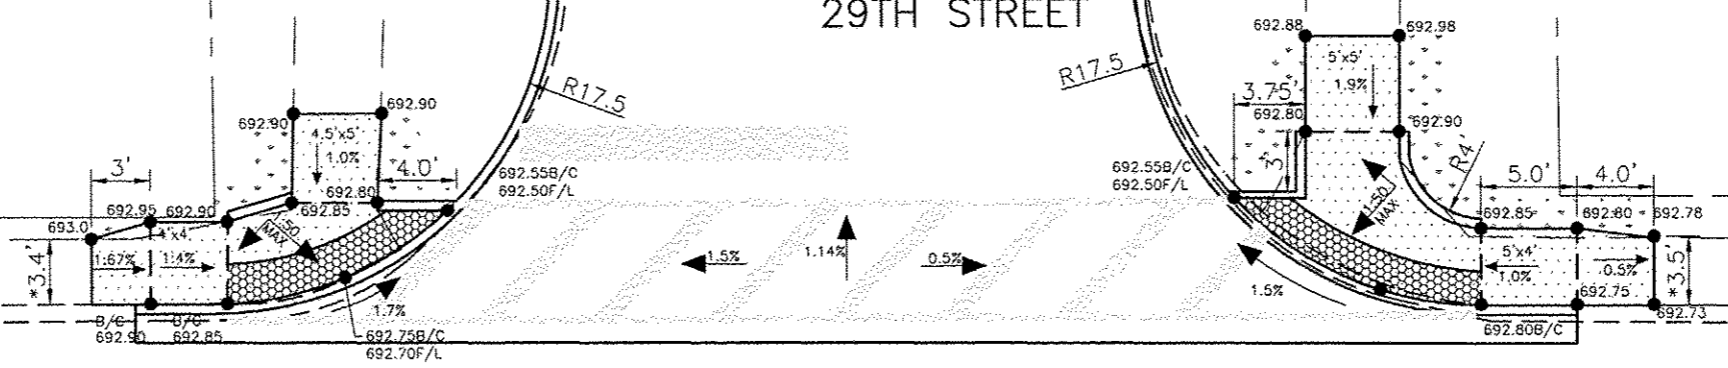

27+00

28+00

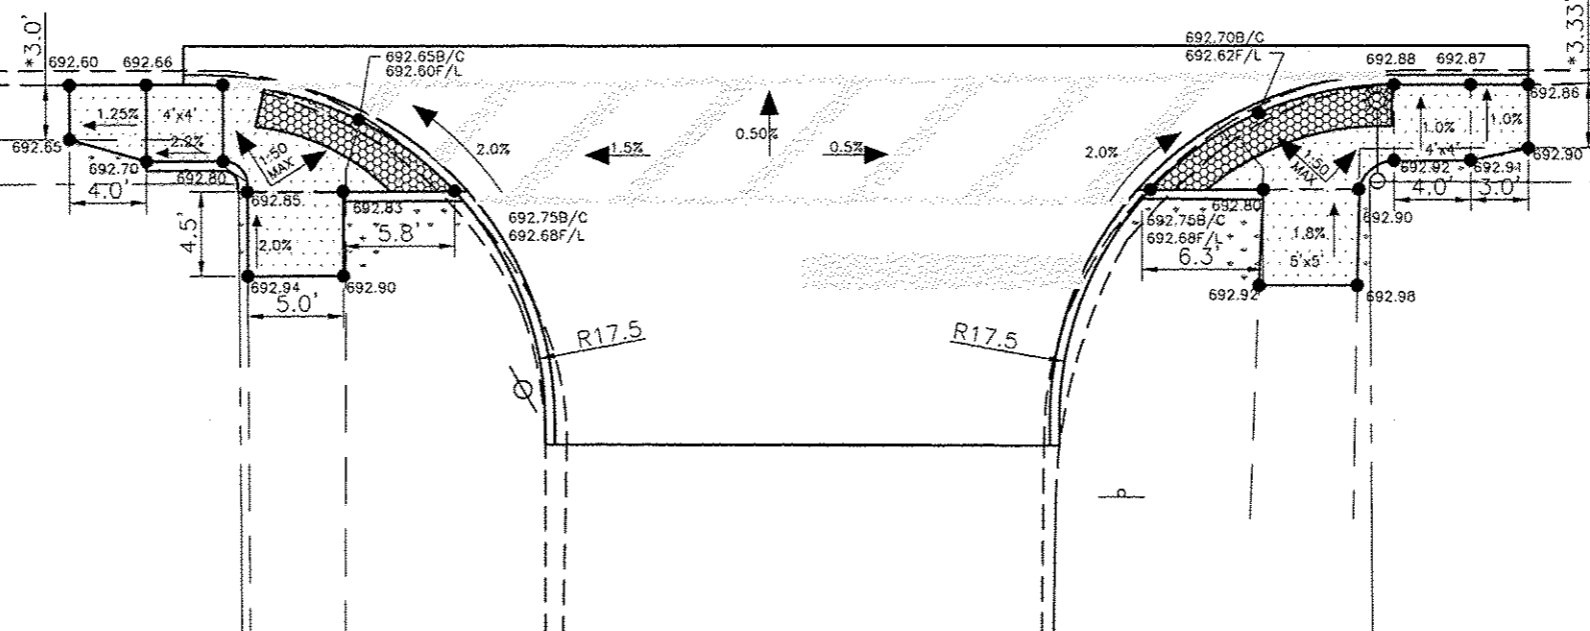

CITY OF MOLINE
 DEPARTMENT OF PUBLIC WORKS - ENGINEERING DIVISION
 3635 4TH AVENUE, MOLINE, IL 61265
 (309) 524-2350
 CITY ENGINEER - SCOTT HINTON, P.E.

12TH AVENUE OVERLAY
 19TH STREET TO 34TH STREET
 SIDEWALKS (29TH STREET)

Date	2-20-12	Sheet	13
Scale	1:5	of	40
Design Engineer	JWC	Project	MFT 254
Date	3-21-13	Revision	IDOT COMMENTS