
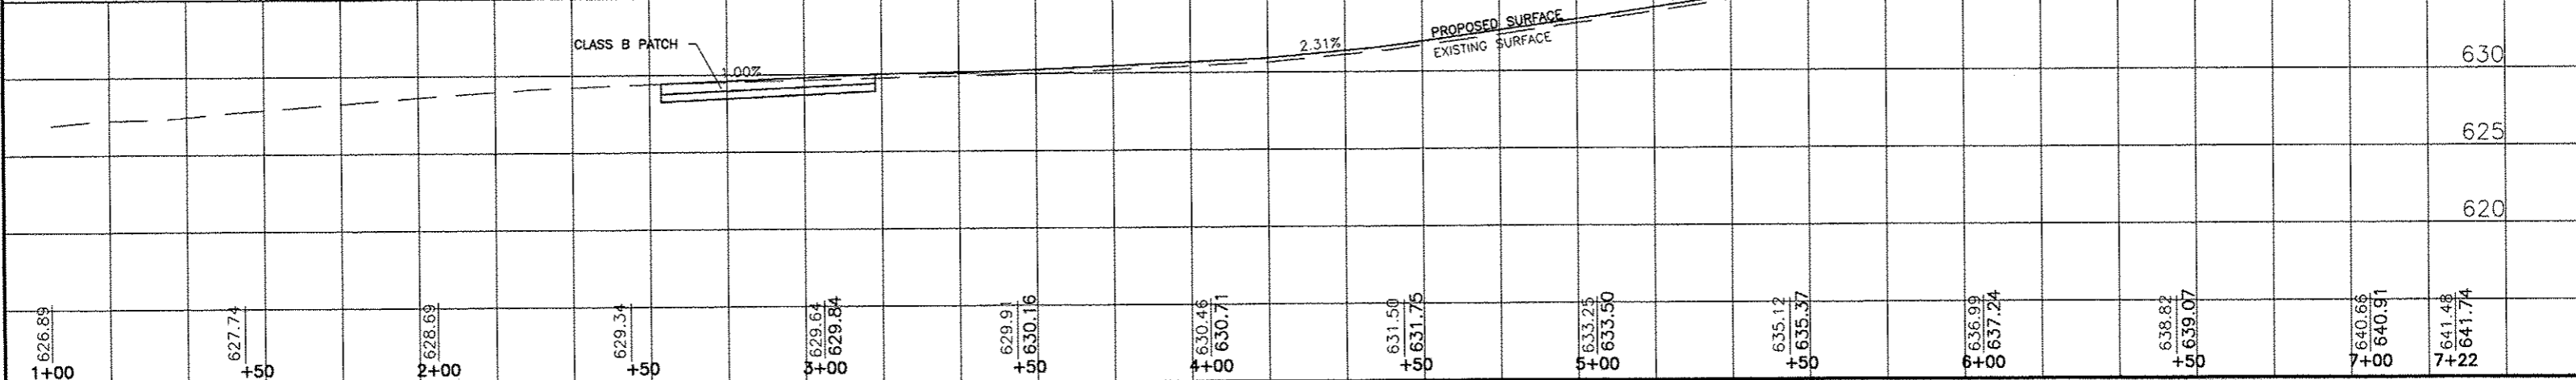



- ① - MANHOLES TO BE ADJUSTED
- ② - VALVE VAULTS TO BE ADJUSTED
- ③ - INLETS TO BE ADJUSTED
- ④ - STRUCTURES TO BE ADJUSTED
- ⑤ - GAS VALVE TO BE ADJUSTED (BY OTHERS)

**SECTION A-A**

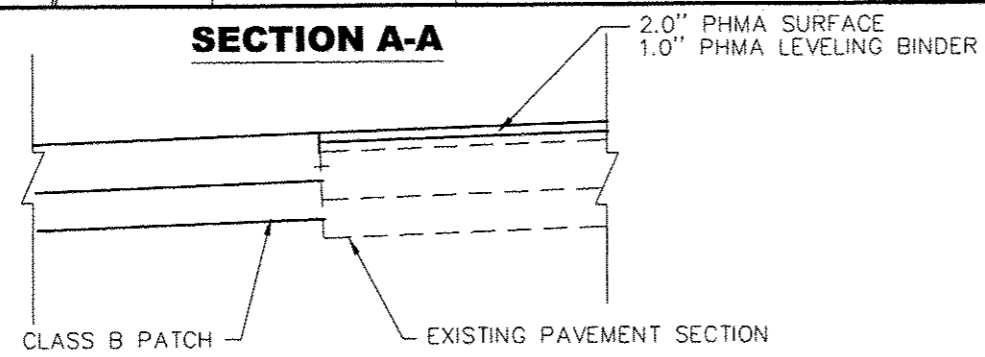


**CITY OF MOLINE**  
 DEPARTMENT OF PUBLIC WORKS - ENGINEERING DIVISION  
 3635 4TH AVENUE, MOLINE, IL 61265  
 (309) 524-2350  
 CITY ENGINEER - SCOTT HINTON, P.E.

**12TH AVENUE OVERLAY**  
 19TH STREET TO 34TH STREET  
 PLAN & PROFILE

Date	Revision
3-21-13	IDOT COMMENTS

Date	2-20-12	Sheet	16
Scale	1:20	of	40
Design Engineer	JWC	Project	MFT 254