


FINAL SURVEY	SURVEYED	BY	DATE
NOTE BOOK	PLOTTED		
AREAS CHECKED	REPLATE		
	AREAS CHECKED		

ORIGINAL SURVEY	SURVEYED	BY	DATE
NOTE BOOK	PLOTTED		
AREAS CHECKED	REPLATE		
	AREAS CHECKED		

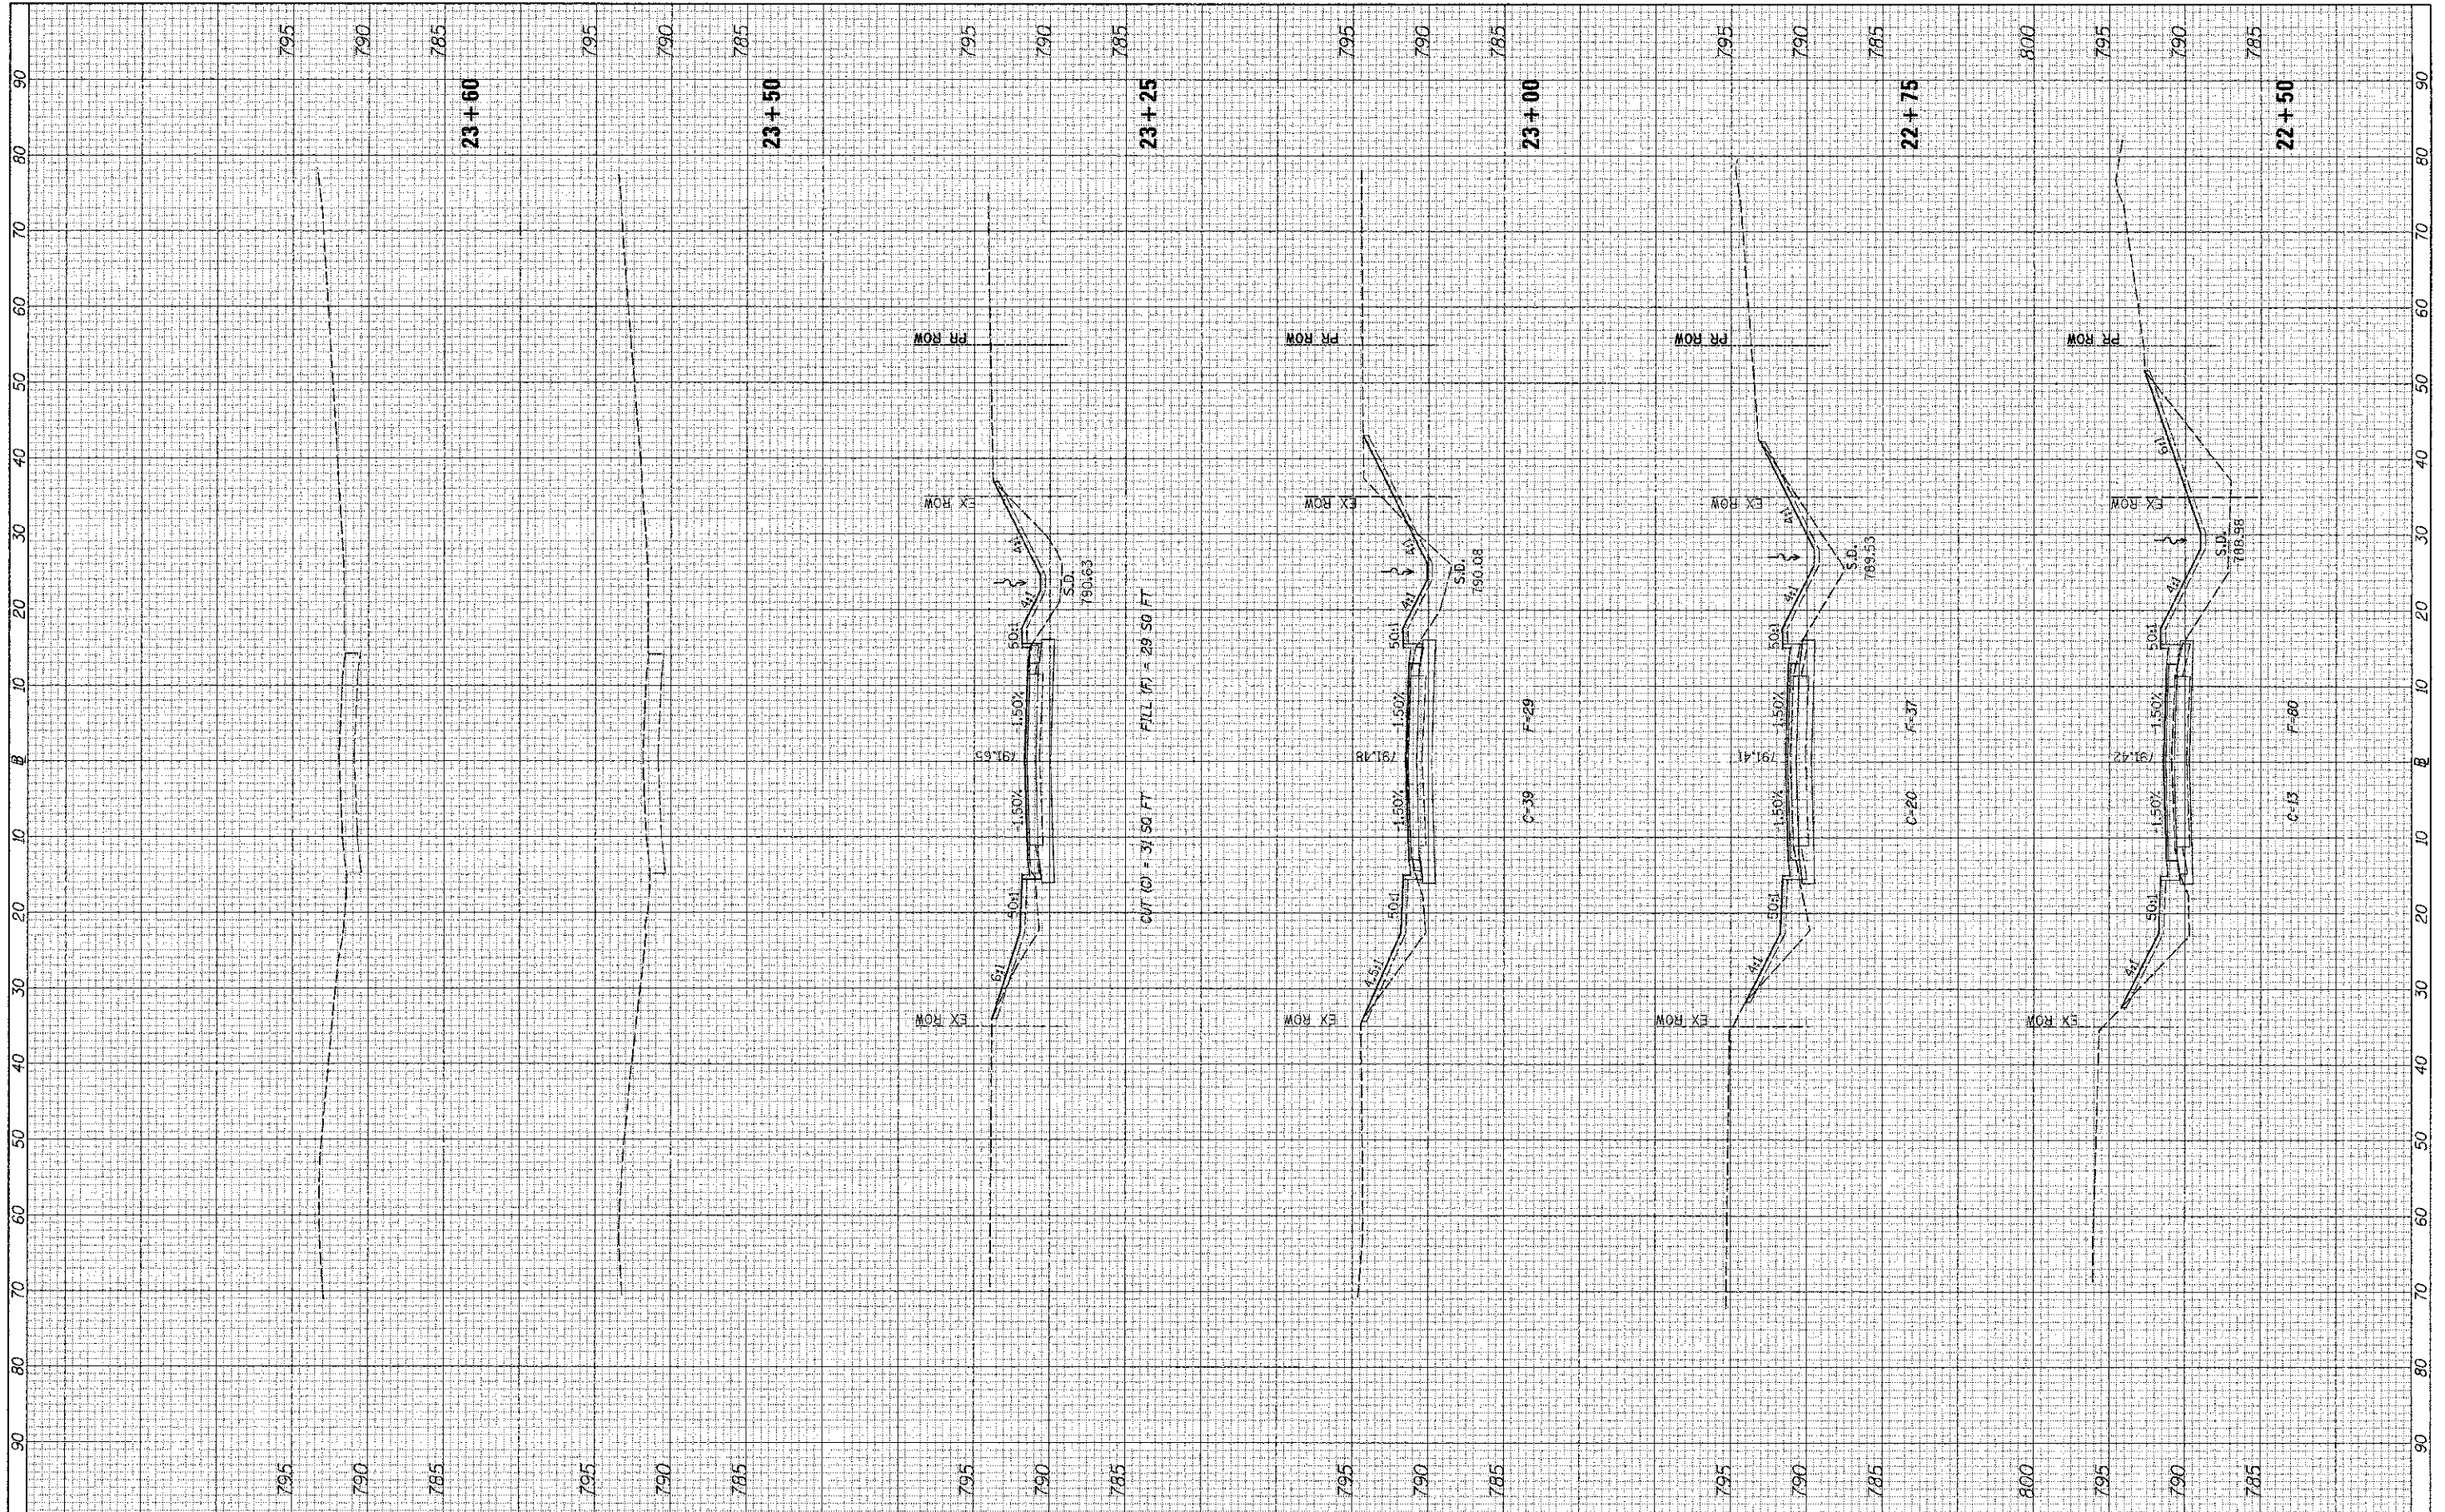

FILE NAME = V:\2885\CAED\CH26\2555 sht-xxsh.dgn
 USER NAME = sncjrtal
 PLOT SCALE = 1/8" = 1'-0"
 PLOT DATE = 3/23/2013

DESIGNED -	REVISD -
DRAWN -	REVISD -
CHECKED -	REVISD -
DATE -	REVISD -

**STATE OF ILLINOIS
 DEPARTMENT OF TRANSPORTATION**

C.H. 26 (FIVE POINTS RD.) CROSS SECTIONS
 SCALE: H=10 V=5 SHEET 6 OF 6 SHEETS STA. 22+50 TO STA. 23+60

RTE. NO.	SECTION	COUNTY	TOTAL SHEETS	SHEET NO.
CH 26	05-00044-01-6R	DE KALB	49	49
CONTRACT NO. 87477				
ILLINOIS FED. AID PROJECT				