


PROPOSED ROADWAY TYPICAL SECTION
STA. 18+16 - STA. 21+70
 (Looking North)

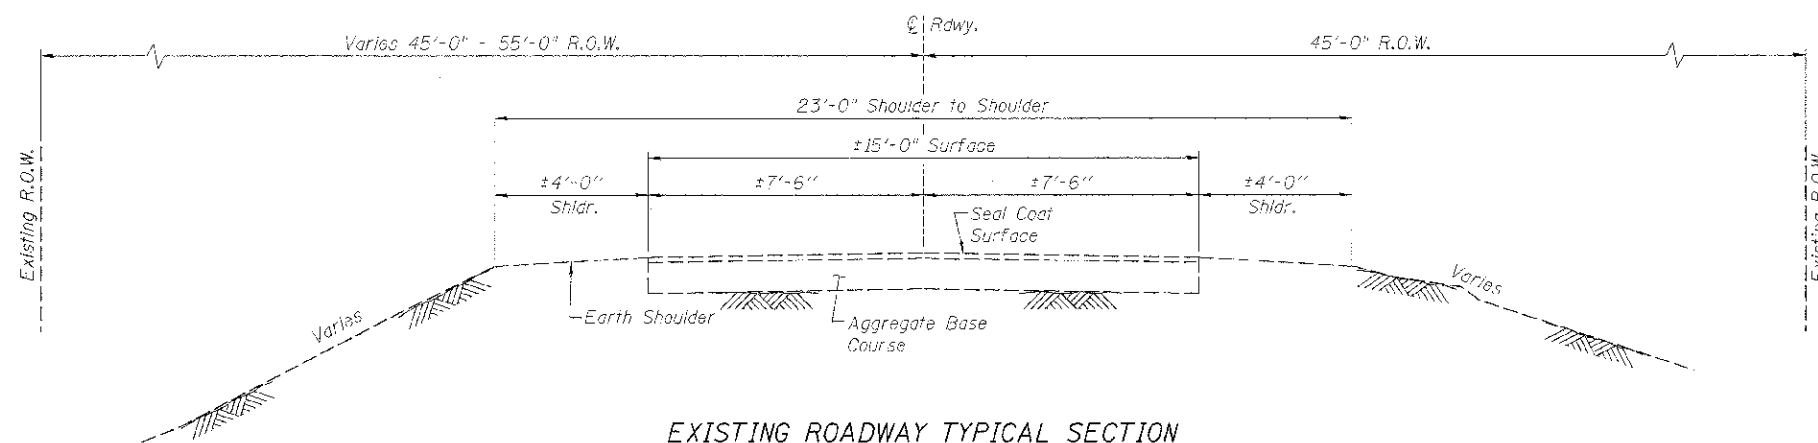

EXISTING ROADWAY TYPICAL SECTION
STA. 17+50 - STA. 22+50
 (Looking North)

FILE: S:\PROJECTS\2024\180302_Bureau_Typical\DESIGN\STRUCT\0-existing\180302_Typical_Section.dgn



DESIGNED -	IPN	REVISED -	
CHECKED -	DKC	REVISED -	
DRAWN -	FDL	REVISED -	
CHECKED -	BKC	REVISED -	

BUREAU COUNTY
T.R. 46 (350 E. ST.) OVER W. FORK SPOON RIVER
STATION 20+00

TYPICAL SECTIONS
STRUCTURE NO. 006-4263

TWP. R.1.E.	SECTION	COUNTY	TOTAL SHEETS	SHEET NO.
46	11-18193-00-BR	BUREAU	19	4
WHA* 1003012		CONTRACT NO. 87531		
ILLINOIS FED. AID PROJECT BR05-0011090				