


DATE	
BY	
DESIGNED	
CHECKED	
DRAWN	
PLOTTED	
PRINTED	
FILED	
NO.	
FILED	
NO.	

DATE	
BY	
DESIGNED	
CHECKED	
DRAWN	
PLOTTED	
PRINTED	
FILED	
NO.	
FILED	
NO.	

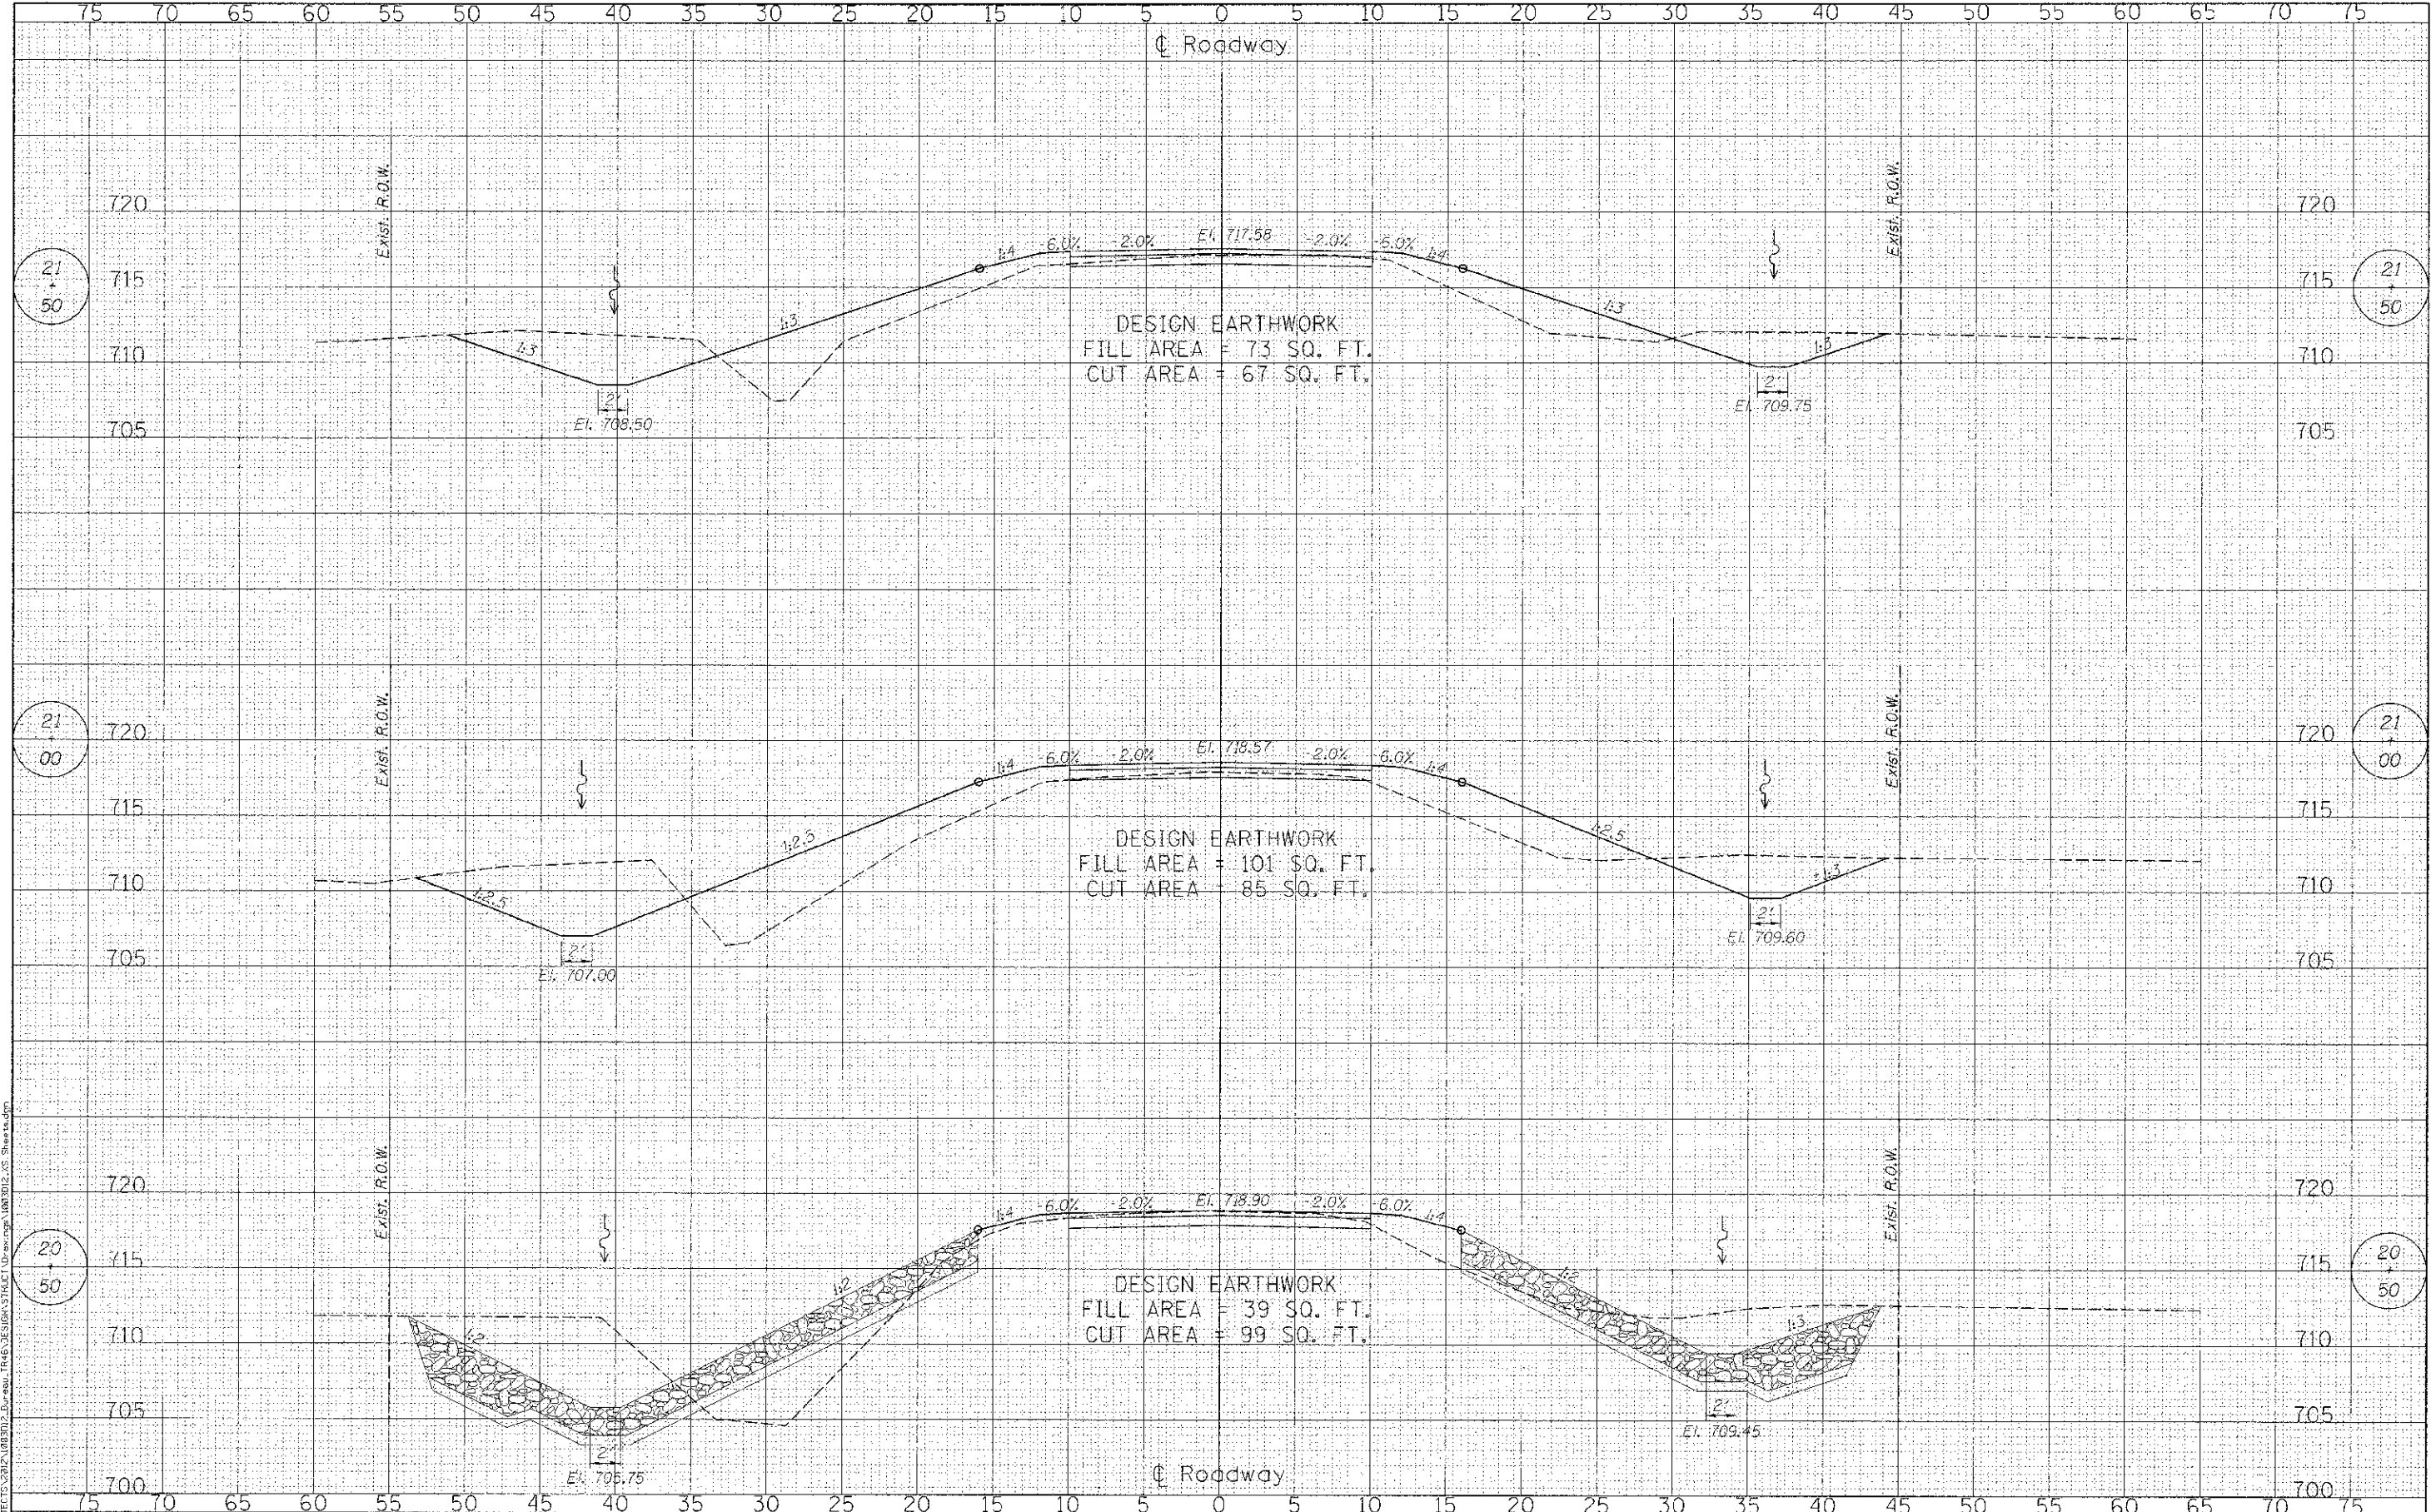

DESIGN EARTHWORK  
 FILL AREA = 73 SQ. FT.  
 CUT AREA = 67 SQ. FT.

DESIGN EARTHWORK  
 FILL AREA = 101 SQ. FT.  
 CUT AREA = 85 SQ. FT.

DESIGN EARTHWORK  
 FILL AREA = 39 SQ. FT.  
 CUT AREA = 99 SQ. FT.

**WILLET HOFMANN ASSOCIATES INC.**  
 ENGINEERING ARCHITECTURE LAND SURVEYING  
 808 EAST 12ND STREET, DUNDEE, IL 61401-2367  
 T. 815-234-2381 DESIGN FIRM: 815-693118

DESIGNED	- BSK	REVISED	-
CHECKED	- BKC	REVISED	-
DRAWN	- BSK	REVISED	-
CHECKED	- BKC	REVISED	-

**BUREAU COUNTY**  
**T.R. 46 (350 E. ST) OVER W. FORK SPOON RIVER**  
**STATION 20+00**

**CROSS SECTIONS**  
**STRUCTURE NO. 006-4263**

TWP.	SECTION	COUNTY	TOTAL SHEETS
46	11-181C3-OC-BR	BUREAU	19 18
WH-A* 1003012			CONTRACT NO. 87531
ILLINOIS REG. AND PROJECT BRCS-00110901			

SCALE: 1" = 10'-0" SHEET NO. 3 OF 4 SHEETS STA. 20+50.00 TO STA. 21+50.00

FILE: SA\PROJECTS\212\0000202.Dwg (R) TR46 DESIGN\STRUCTURE\006-4263-03-01.dwg