


DATE	
BY	
REVISIONS	
NO.	DESCRIPTION
1	
2	
DATE	
BY	
REVISIONS	
NO.	DESCRIPTION
1	
2	
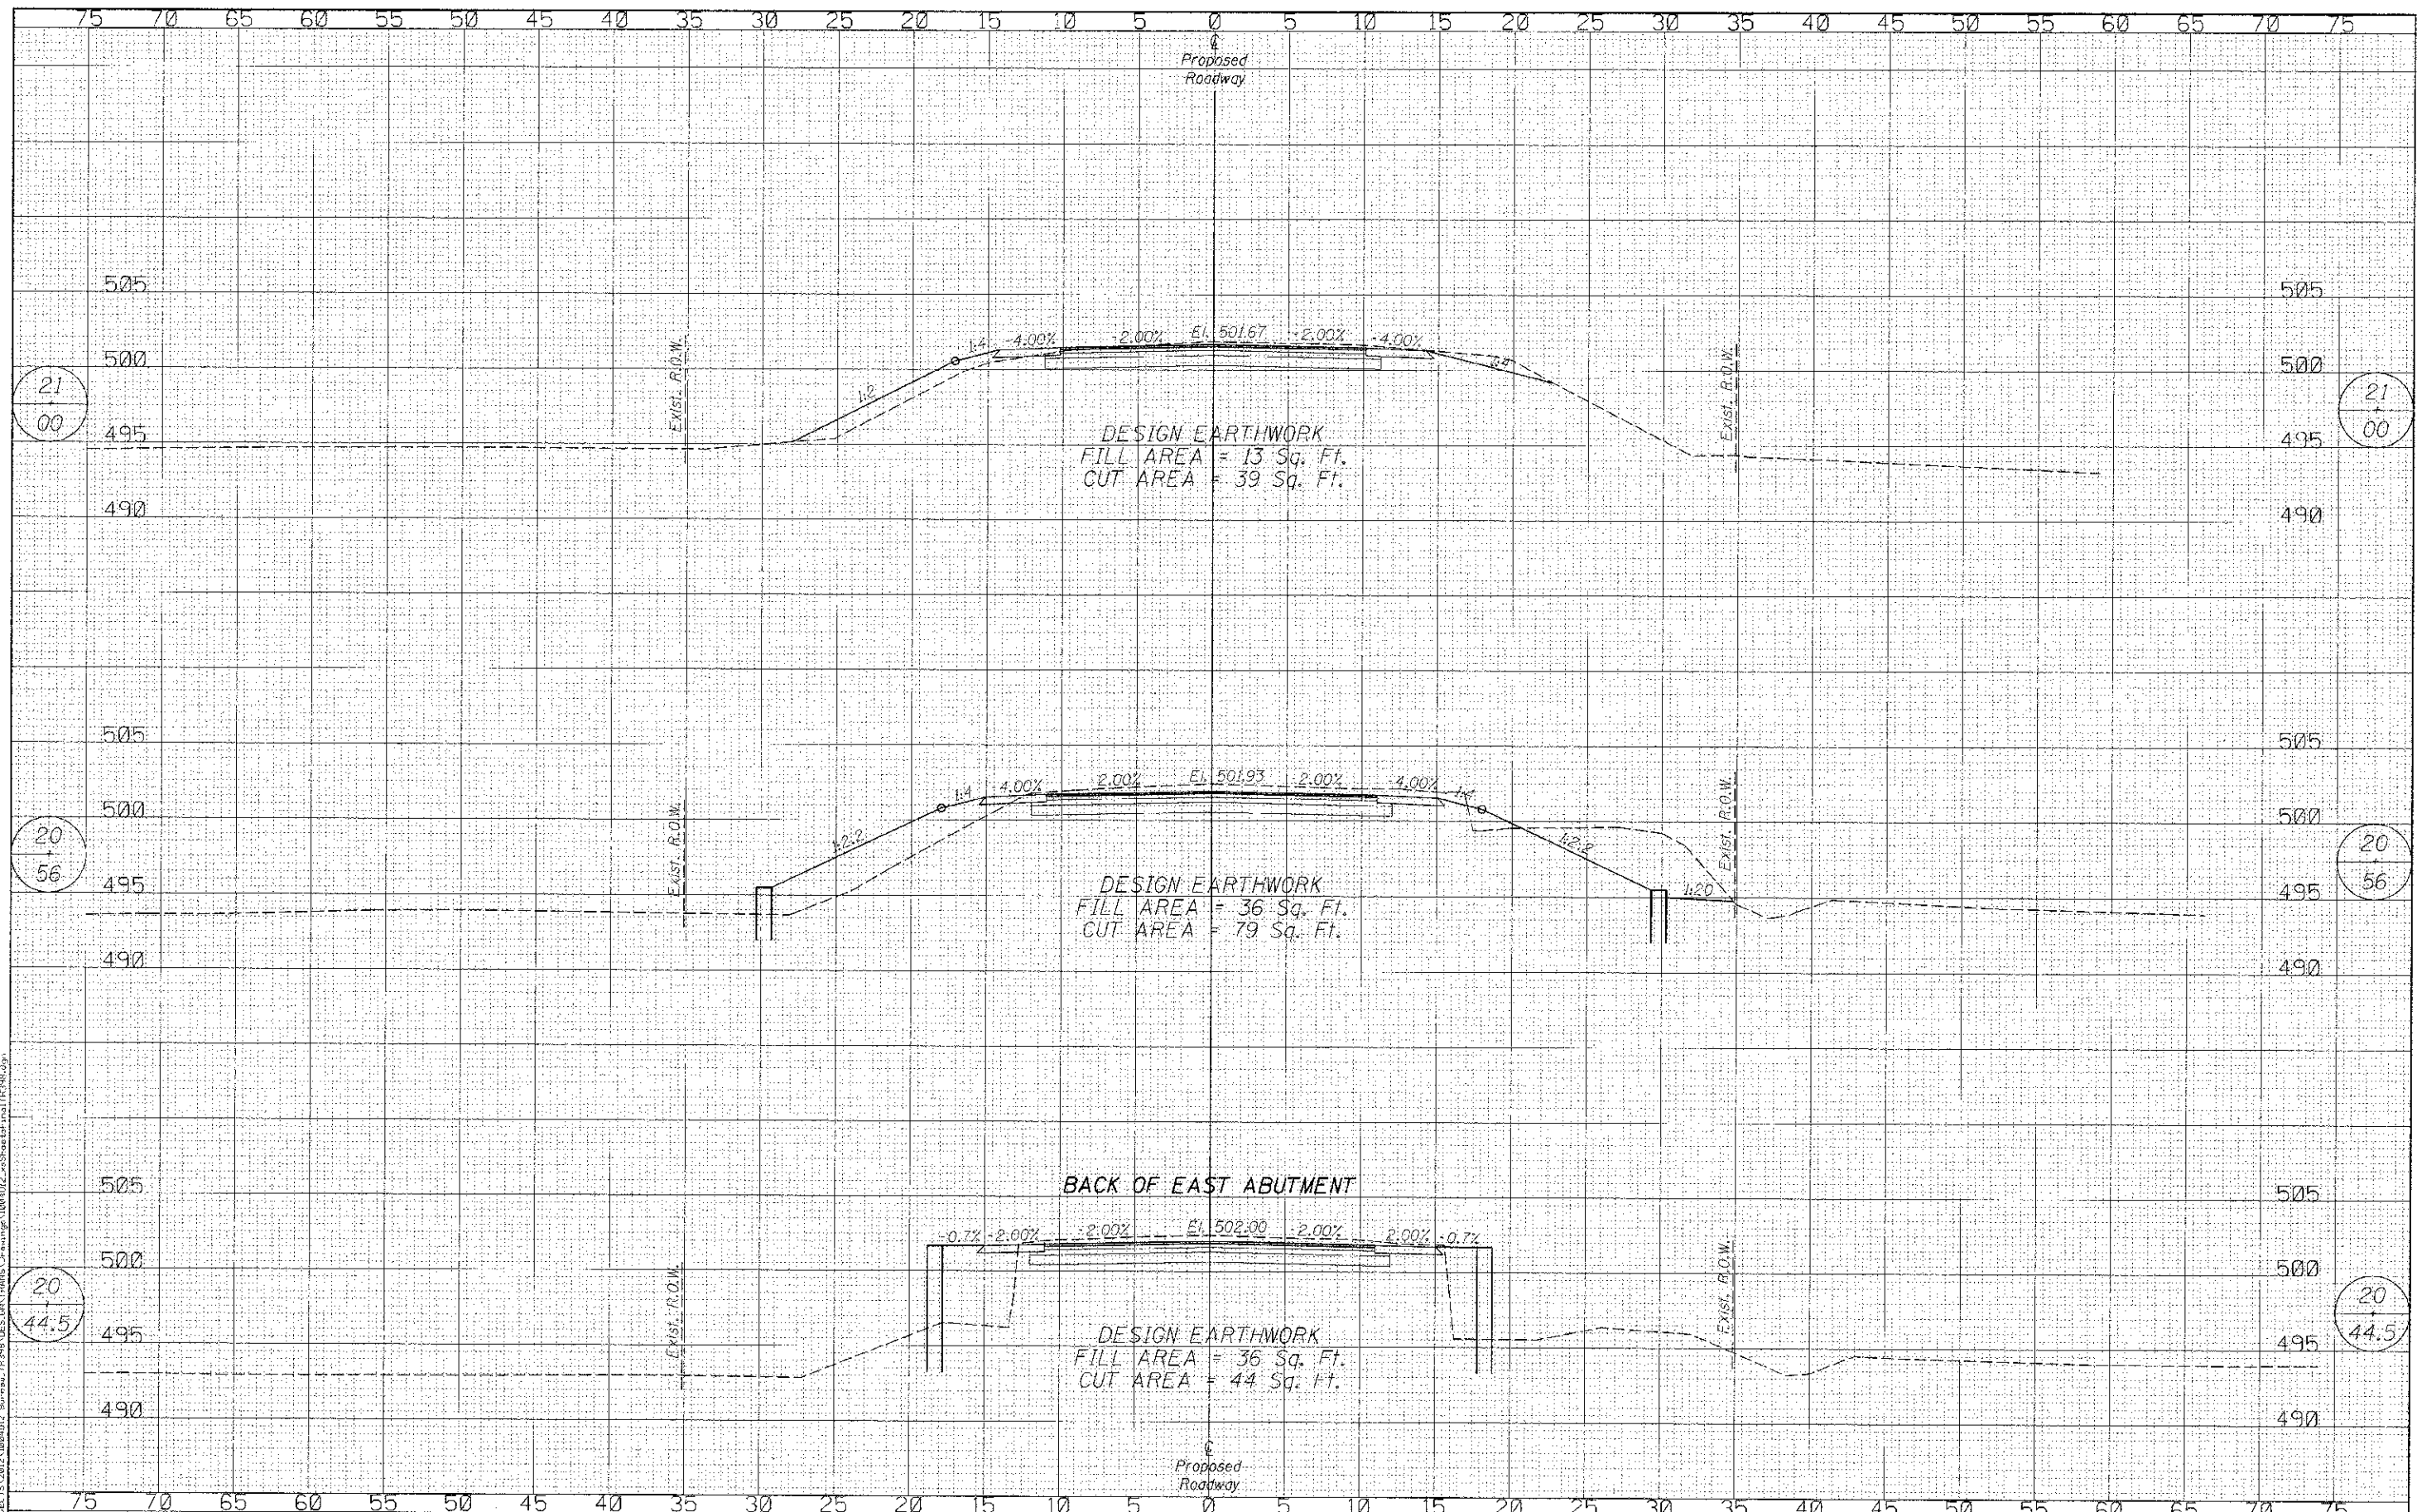

DESIGNED -	IAN NILAUSEN	REVISED -	
CHECKED -	BRAD KLEINMAIER	REVISED -	
DRAWN -	RON ALLEN	REVISED -	
CHECKED -	BRAD KLEINMAIER	REVISED -	

BUREAU COUNTY
T.R. 398 OVER SPRING CREEK
STATION 20+00

CROSS SECTIONS
STRUCTURE NO. 006-4143

SCALE: 1"=5' | SHEET NO. 3 OF 4 SHEETS | STA. 20+44.50 TO STA. 21+00.00

TWP.	SECTION	COUNTY	TOTAL SHEETS
398	09-10113-00-BR	BUREAU	19 18
WHA#	1004012	CONTRACT NO.	87551
ILLINOIS FED. AID PROJECT BRGS-061(1094)			