


| | |
|-----------|--|
| DATE | |
| BY | |
| REVISIONS | |
| NO. | |
| DATE | |
| BY | |
| REVISIONS | |
| NO. | |
| DATE | |
| BY | |
| REVISIONS | |
| NO. | |
| DATE | |
| BY | |
| REVISIONS | |
| NO. | |

| | |
|-----------|--|
| DATE | |
| BY | |
| REVISIONS | |
| NO. | |
| DATE | |
| BY | |
| REVISIONS | |
| NO. | |
| DATE | |
| BY | |
| REVISIONS | |
| NO. | |

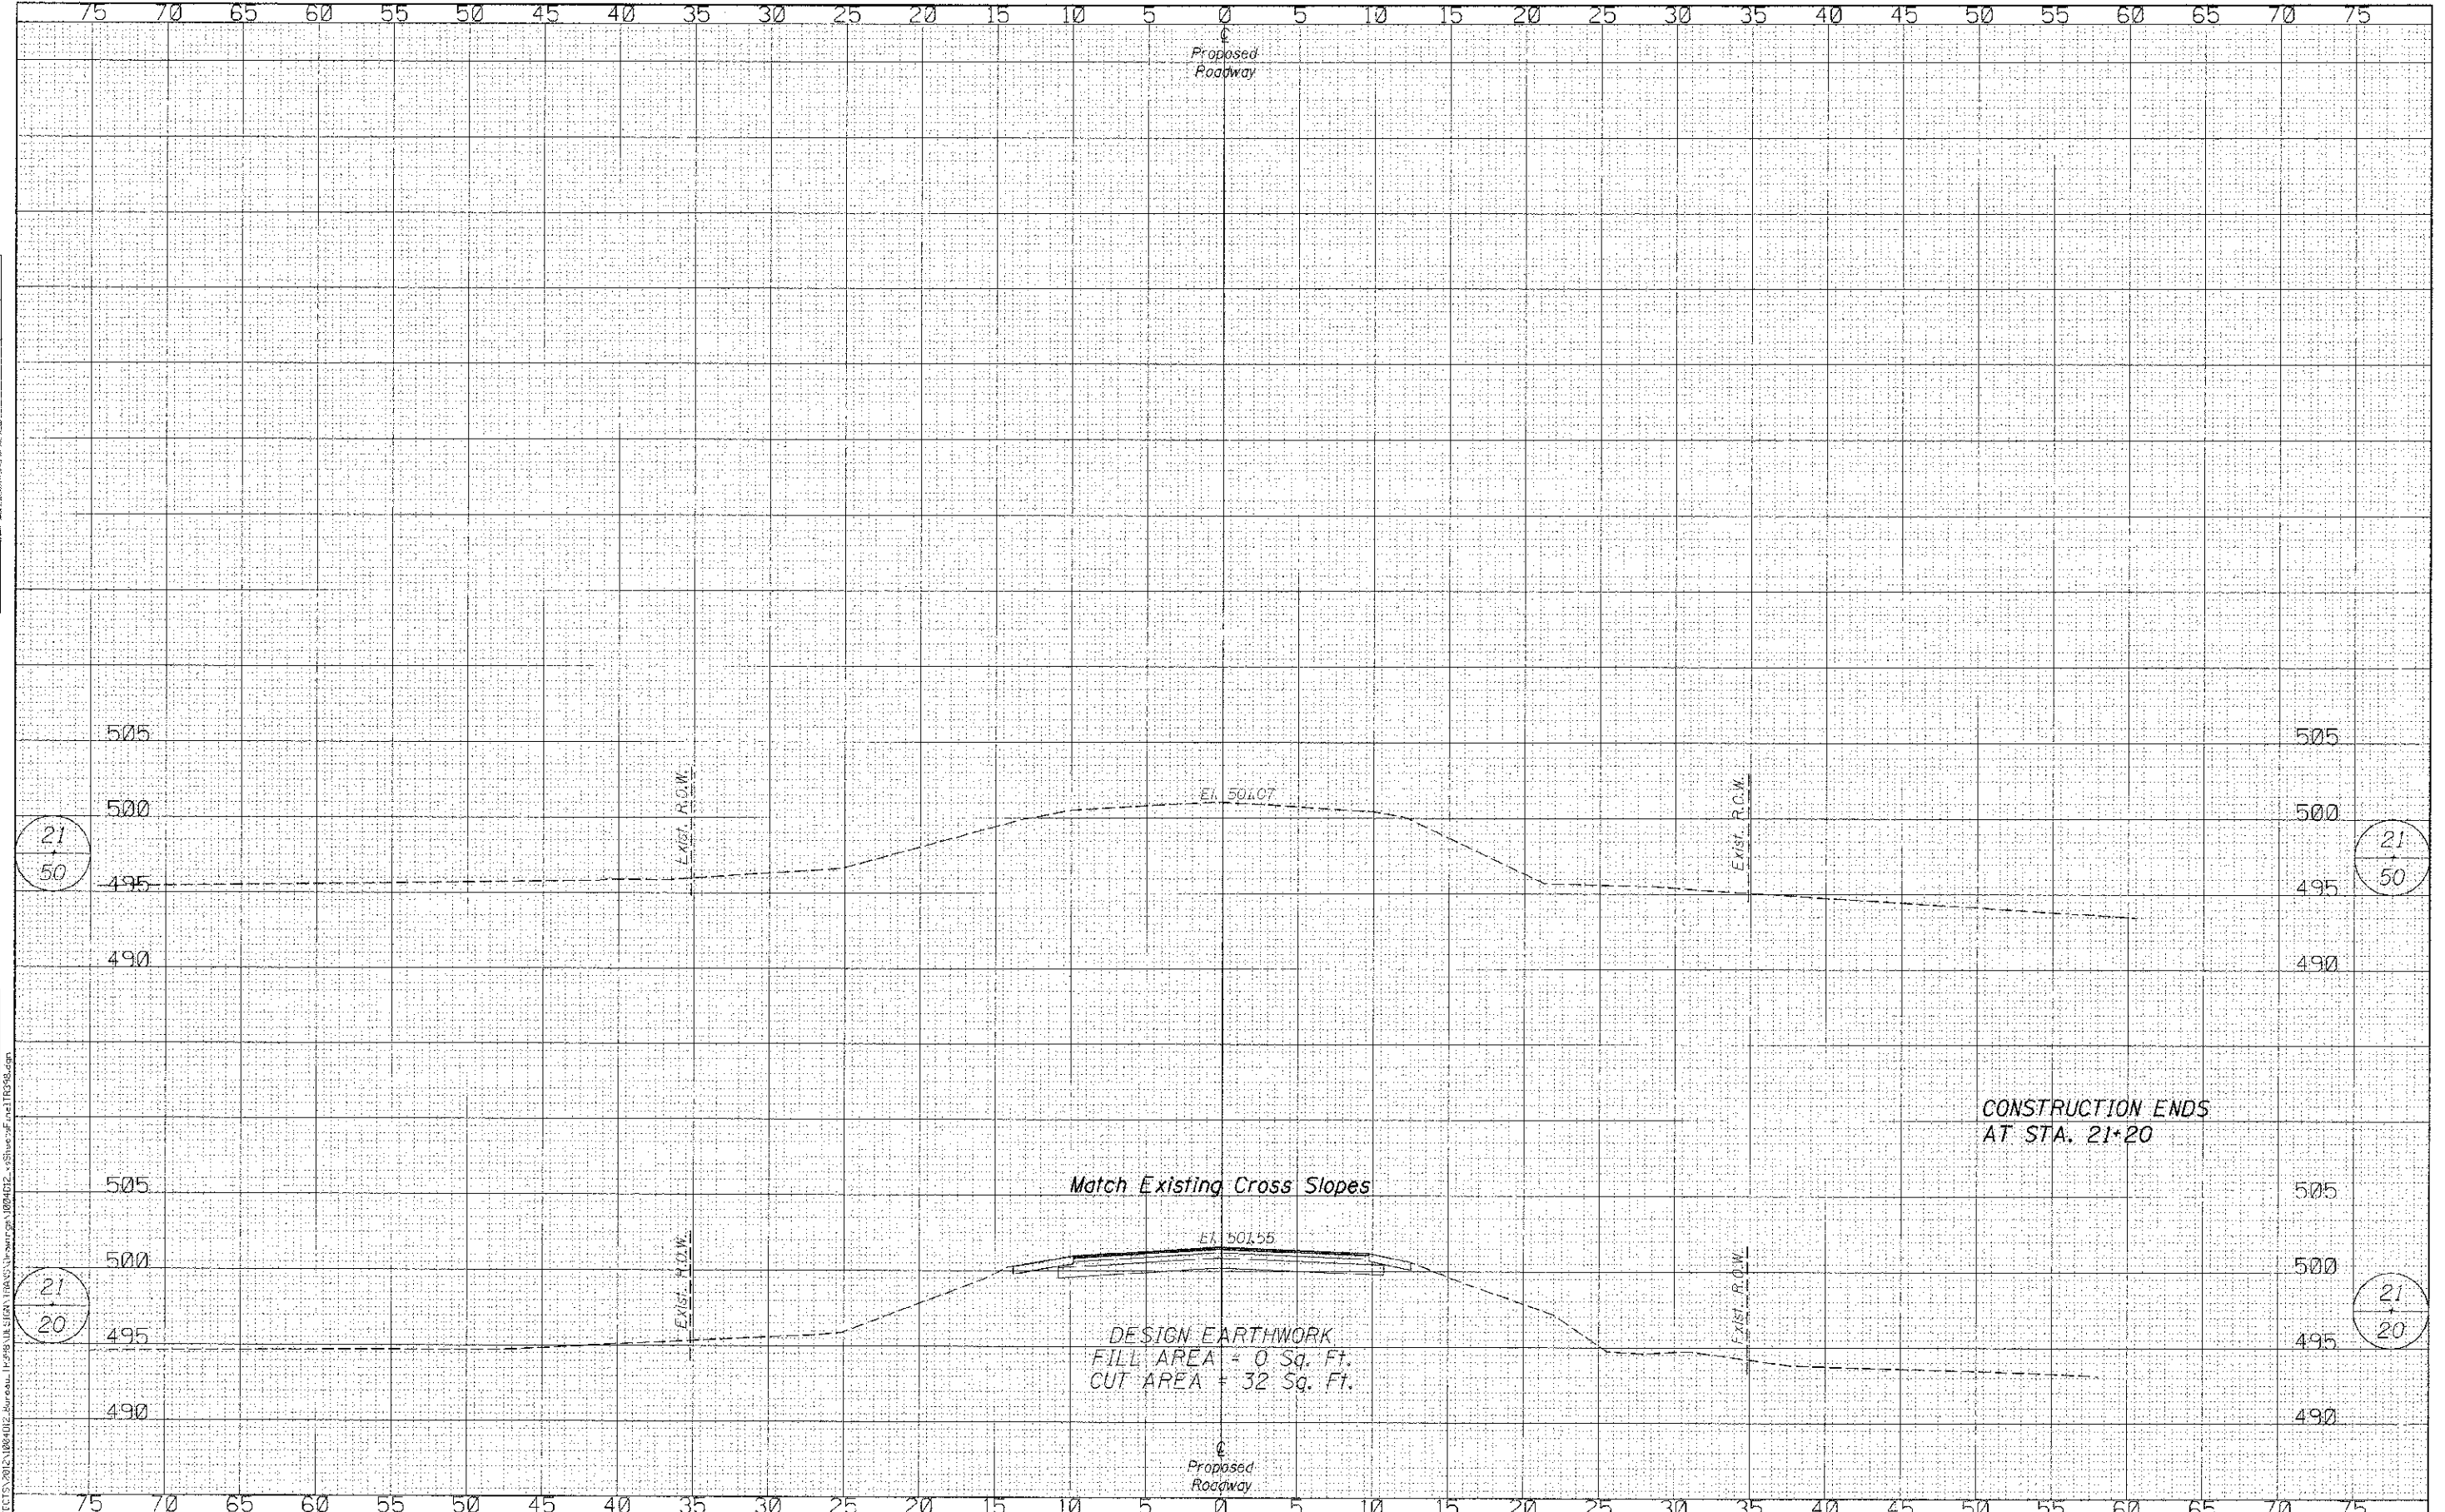

CONSTRUCTION ENDS
AT STA. 21+20

Match Existing Cross Slopes

DESIGN EARTHWORK
FILL AREA = 0 Sq. Ft.
CUT AREA = 32 Sq. Ft.



| | | | |
|----------|-------------------|---------|---|
| DESIGNED | - IAN NILAUSER | REVISED | - |
| CHECKED | - BRAD KLEINMAIER | REVISED | - |
| DRAWN | - RON ALLEN | REVISED | - |
| CHECKED | - BRAD KLEINMAIER | REVISED | - |

BUREAU COUNTY
T.R. 398 OVER SPRING CREEK
STATION 20+00

CROSS SECTIONS
STRUCTURE NO. 006-4143

SCALE: 1"=5' SHEET NO. 4 OF 4 SHEETS STA. 21-20.00 TO STA. 21+50.00

| DWP | SECTION | COUNTY | TOTAL SHEETS | SHEET NO. |
|---|----------------|--------------------|--------------|-----------|
| 398 | 09-10113-00-BR | BUREAU | 19 | 19 |
| WHA* 1004E12 | | CONTRACT NO. 87551 | | |
| ILLINOIS FED. AID PROJECT BR05-00110941 | | | | |