


DATE	
BY	
FINAL SURVEY	
NO. E BOOK	
NO. SHEETS	
NO. AREAS CHECKED	

DATE	
BY	
ORIGINAL SURVEY	
NO. E BOOK	
NO. SHEETS	
NO. AREAS CHECKED	

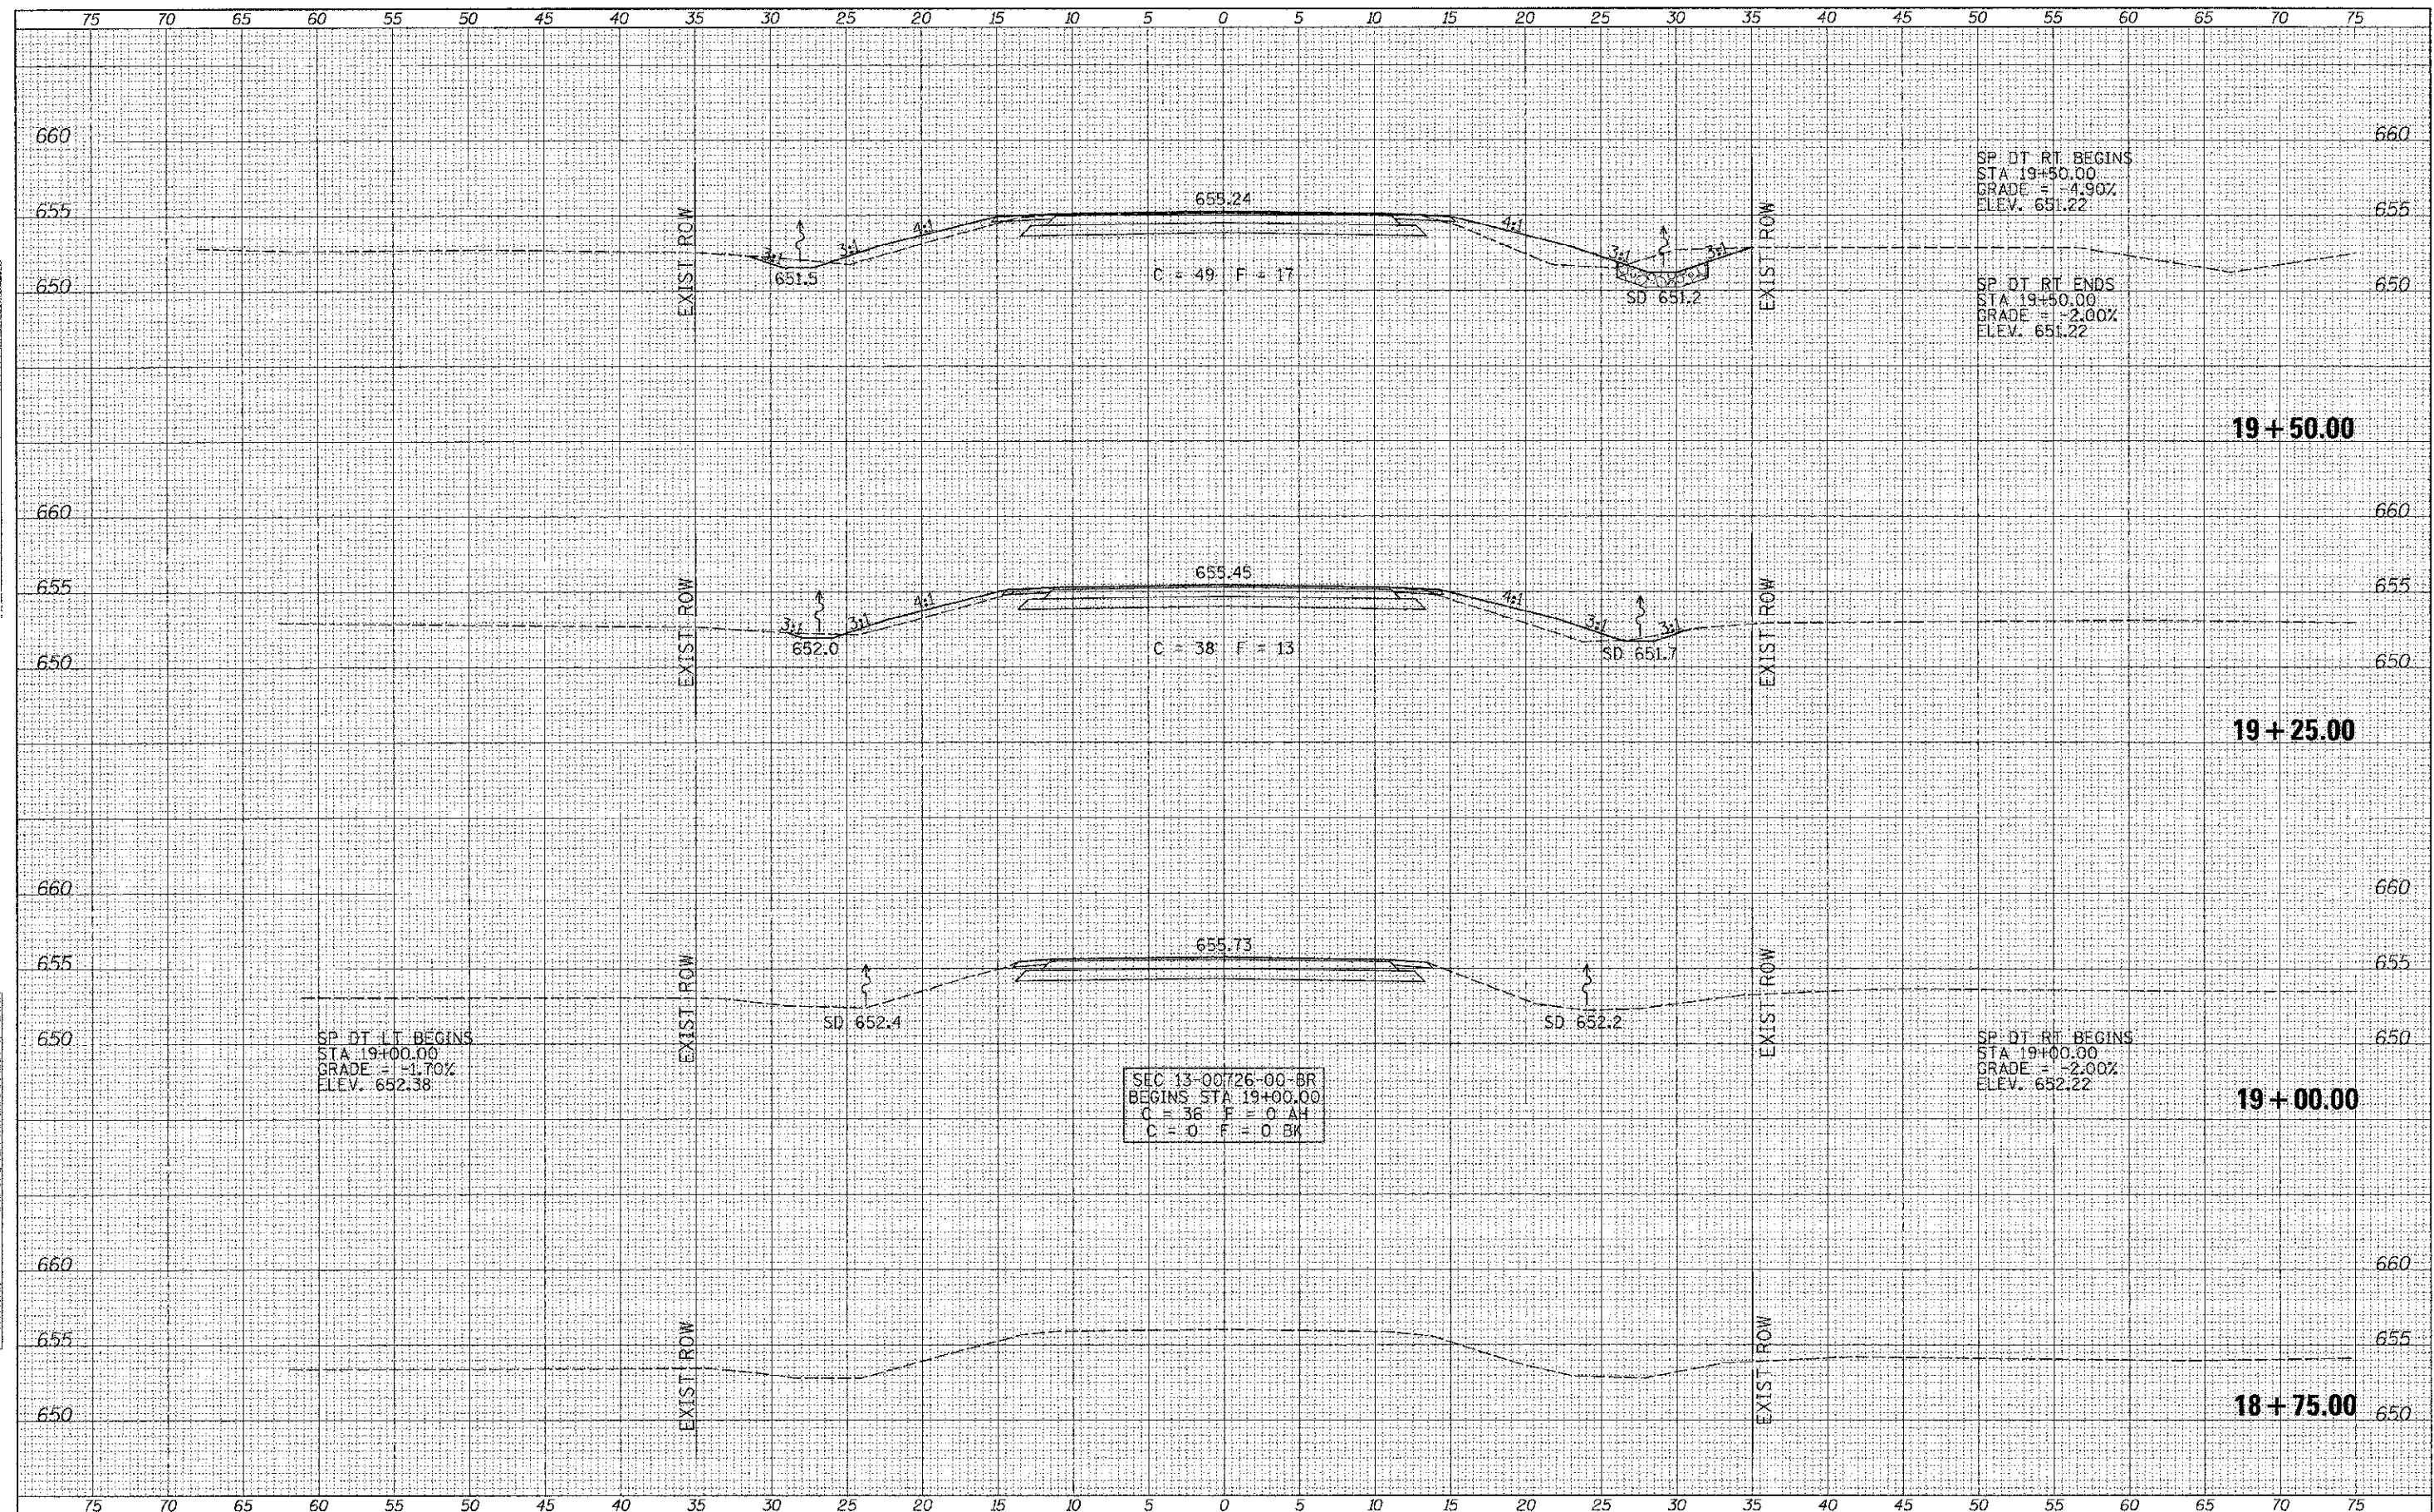

FILE NAME =	USER NAME = c.thomas	DESIGNED -	REVISED -	<b>LASALLE COUNTY COUNTY HIGHWAY 9 OVER BUCK CREEK</b>	<b>CROSS SECTIONS</b> SCALE: 1"=5' SHEET 1 OF 3 SHEETS STA. 18+75.00 TO STA. 19+50.00	F.A.S. TOTAL SHEETS	COUNTY	TOTAL SHEETS	SHEET NO.	
V:\Bridge\3262-LoSalle\3262xsh.ts.dgn		DRAWN -	REVISED -			174	13-00726-00-BR	LASALLE	16	14
MODEL NAME#		CHECKED -	REVISED -			CONTRACT NO. 87557				
		DATE -	REVISED -			FED. ROAD DIST. NO. 7 ILLINOIS FED. AID PROJECT BR5-0174(119)				