

442
+
06

END EARTHWORK

AHEAD
BACK

C = 0
C = 0

F = 0
F = 1

C = 0


F = 1

441 + 00.00

440 + 00.00

DATE	
BY	
APPROVED	
DATE	
NO.	

DATE	
BY	
APPROVED	
DATE	
NO.	

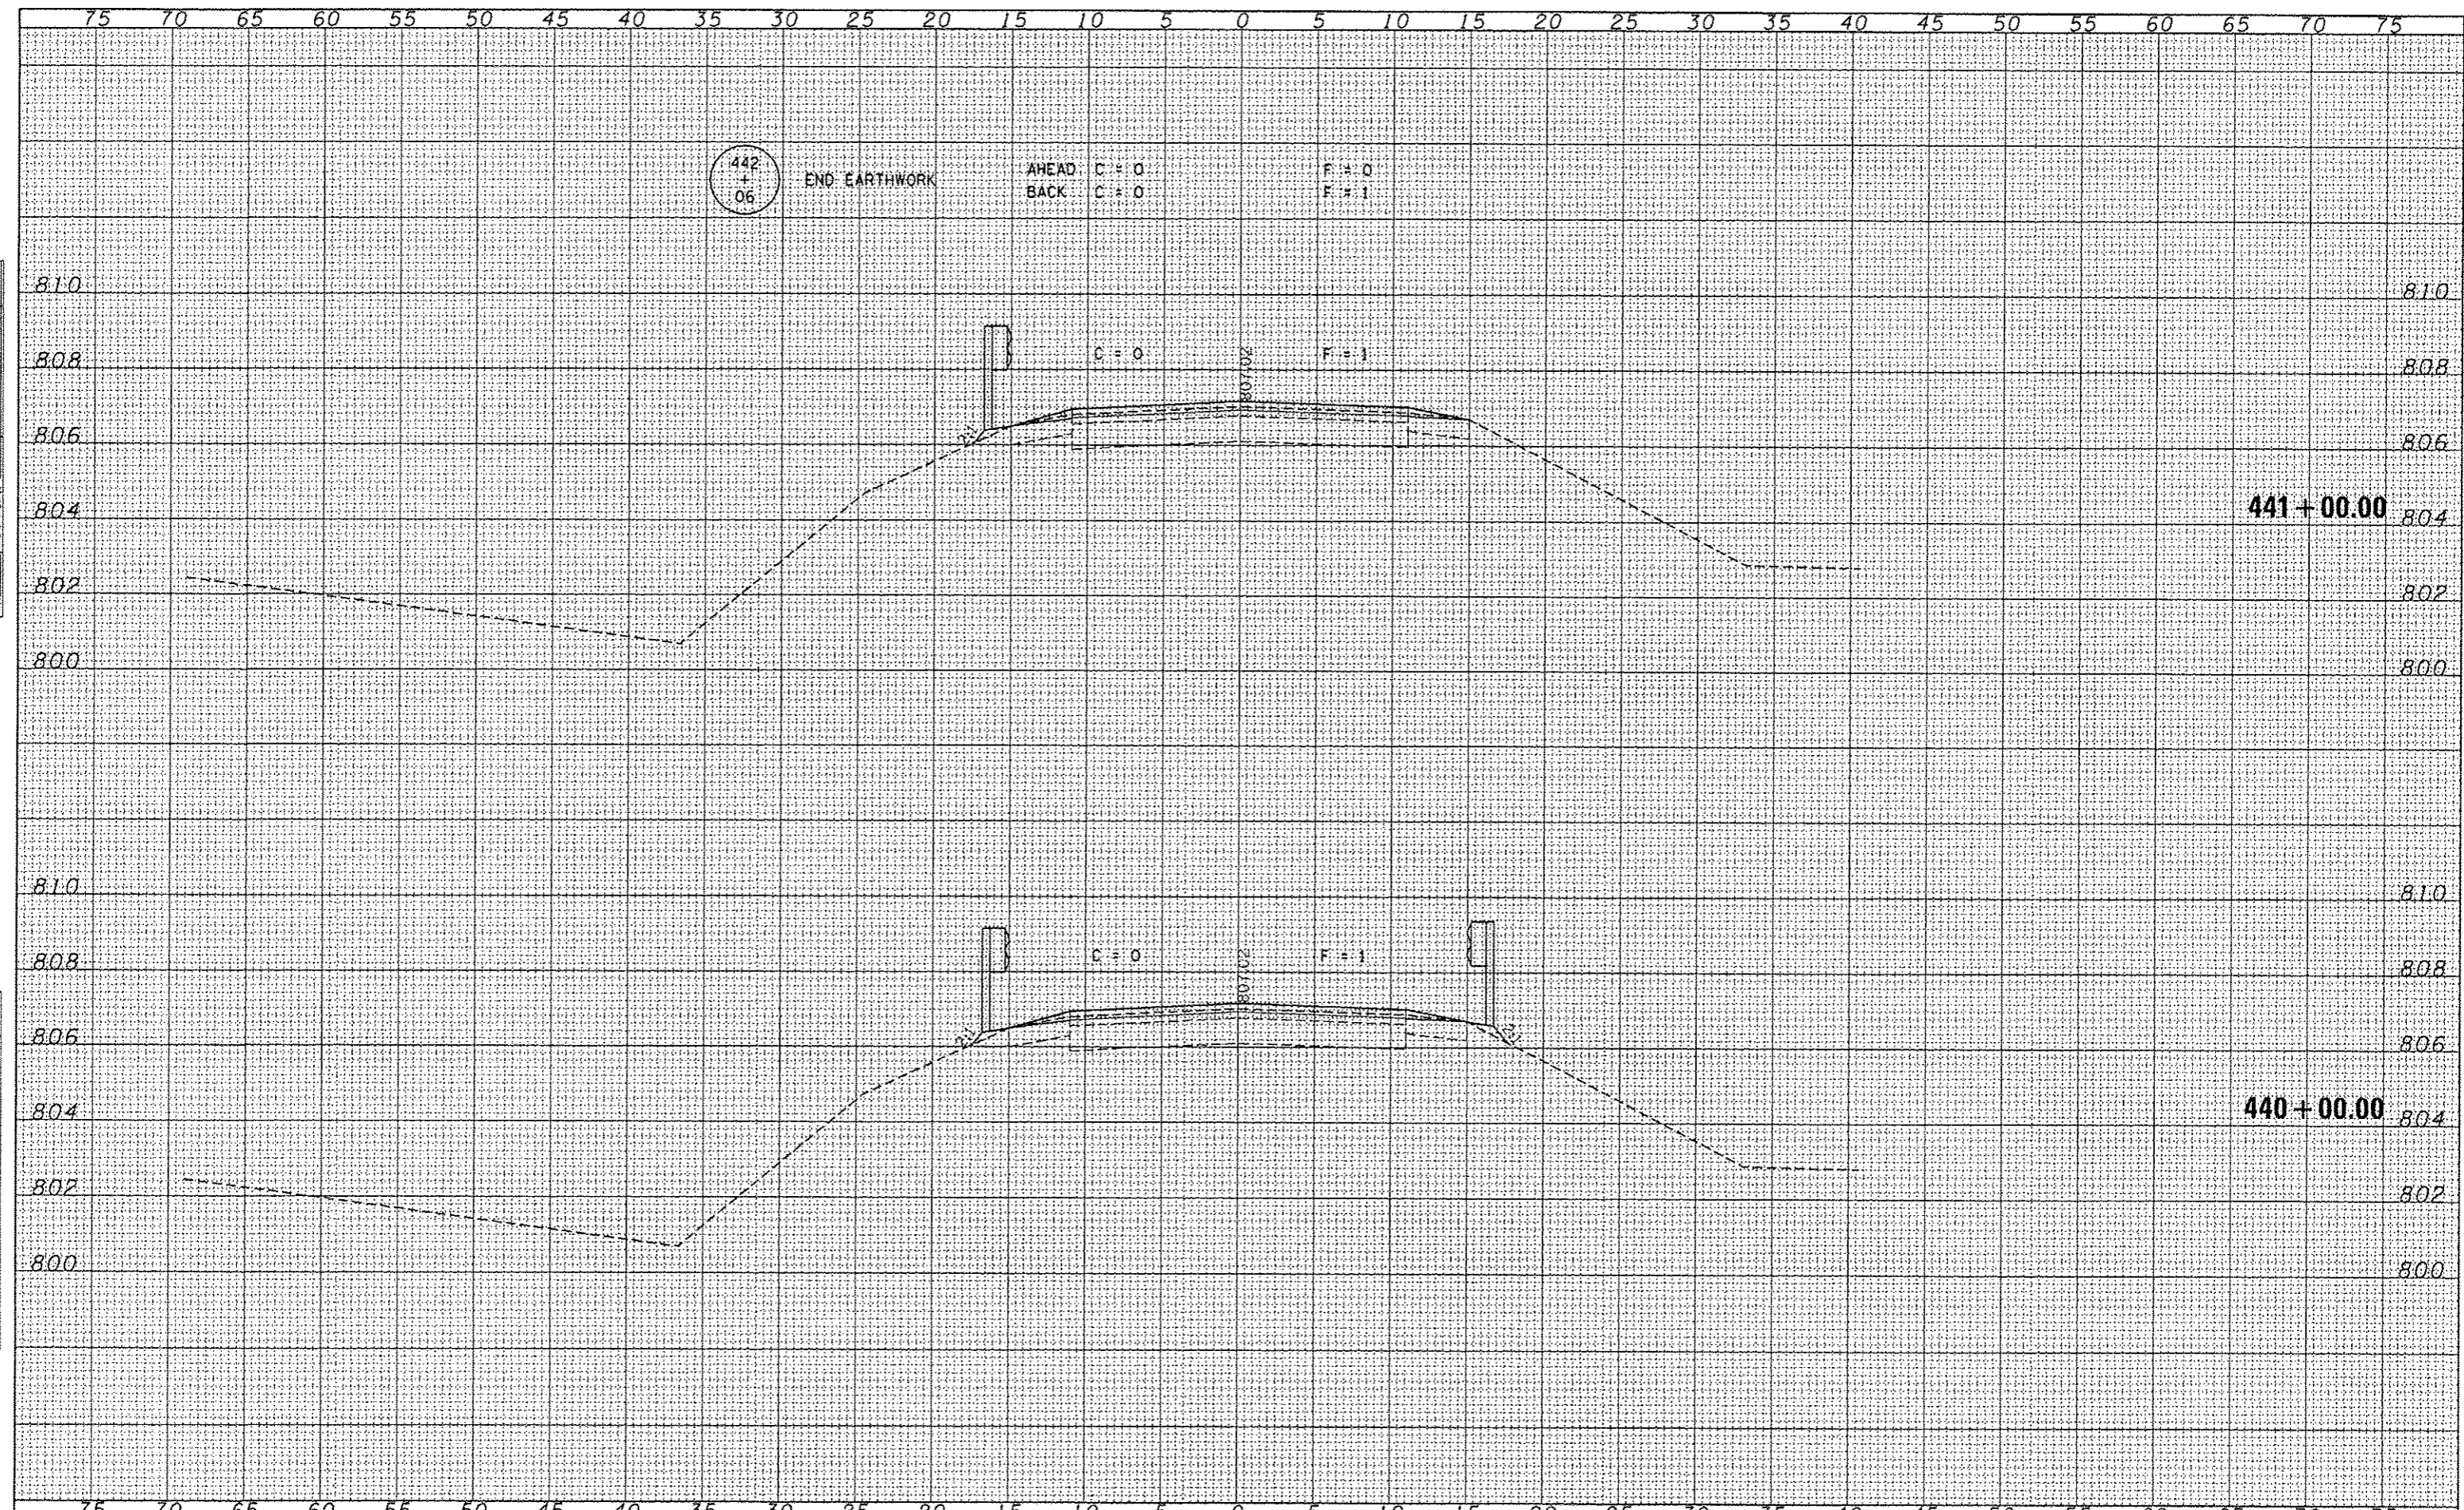

FILE NAME = 110297-shr-a.dgn
 HAMPTON, LENZINI AND RENWICK, INC.
 3585 STEVENSON DRIVE, SUITE 201
 SPRINGFIELD, ILLINOIS 62704
 ILLINOIS PROFESSIONAL DESIGN FIRM
 LICENSE NO. 021-000000

USER NAME =
 PLOT SCALE =
 PLOT DATE = 3/27/2013

DESIGNED - L.F.S.
 DRAWN - D.A.B.
 CHECKED - S.W.M.
 DATE - 03/27/13

REVISED -
 REVISED -
 REVISED -
 REVISED -

STATE OF ILLINOIS
 DEPARTMENT OF TRANSPORTATION

STATION CROSS SECTIONS
 F.A.S. 247 / C.H. 21 / BRADFORD ROAD

SCALE: 5H:2V SHEET NO. 3 OF 3 SHEETS STA. 440+00.00 TO STA. 441+00.00

FAS	SECTION	COUNTY	TOTAL SHEETS	SHEET NO.
247	09-00164-00-RS	STARK	12	12
CONTRACT NO. 89570			ILLINOIS FED. AID PROJECT	