


MATCHLINE STA. 180 + 00.00

MATCHLINE STA. 195 + 00.00

Ⓢ County Highway #4
 POT STA 184+00.12
 N 1619506.5982
 E 2316656.4487

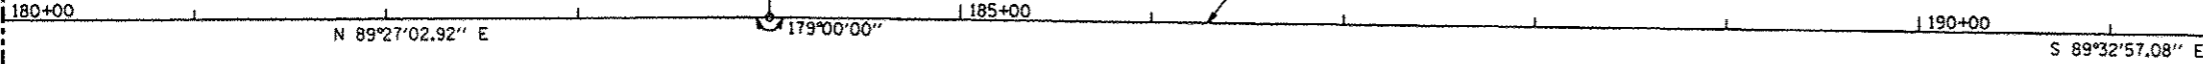

H. SCALE: 1" = 50'

FILE NAME * #FILE#	USER NAME * #USER#	DESIGNED - ---	REVISED - ---
		DRAWN - ---	REVISED - ---
	PLOT SCALE * #SCALE#	CHECKED - ---	REVISED - ---
	PLOT DATE * #DATE#	DATE - MARCH 2013	REVISED - ---

STATE OF ILLINOIS
DEPARTMENT OF TRANSPORTATION

ROADWAY ALIGNMENT

F.A. RTE.	SECTION	COUNTY	TOTAL SHEETS	SHEET NO.
393	12-00001-01-RS	KNOX	174	29
COUNTY HIGHWAY #4		CONTRACT NO. 89614		
FED. ROAD DIST. NO. 4 (ILLINOIS) FED. AID PROJECT RS-0393 (105)				

SCALE: 1" = 50' SHEET NO. 29 OF 174 SHEETS STA. 180+00.00 TO STA. 195+00.00