
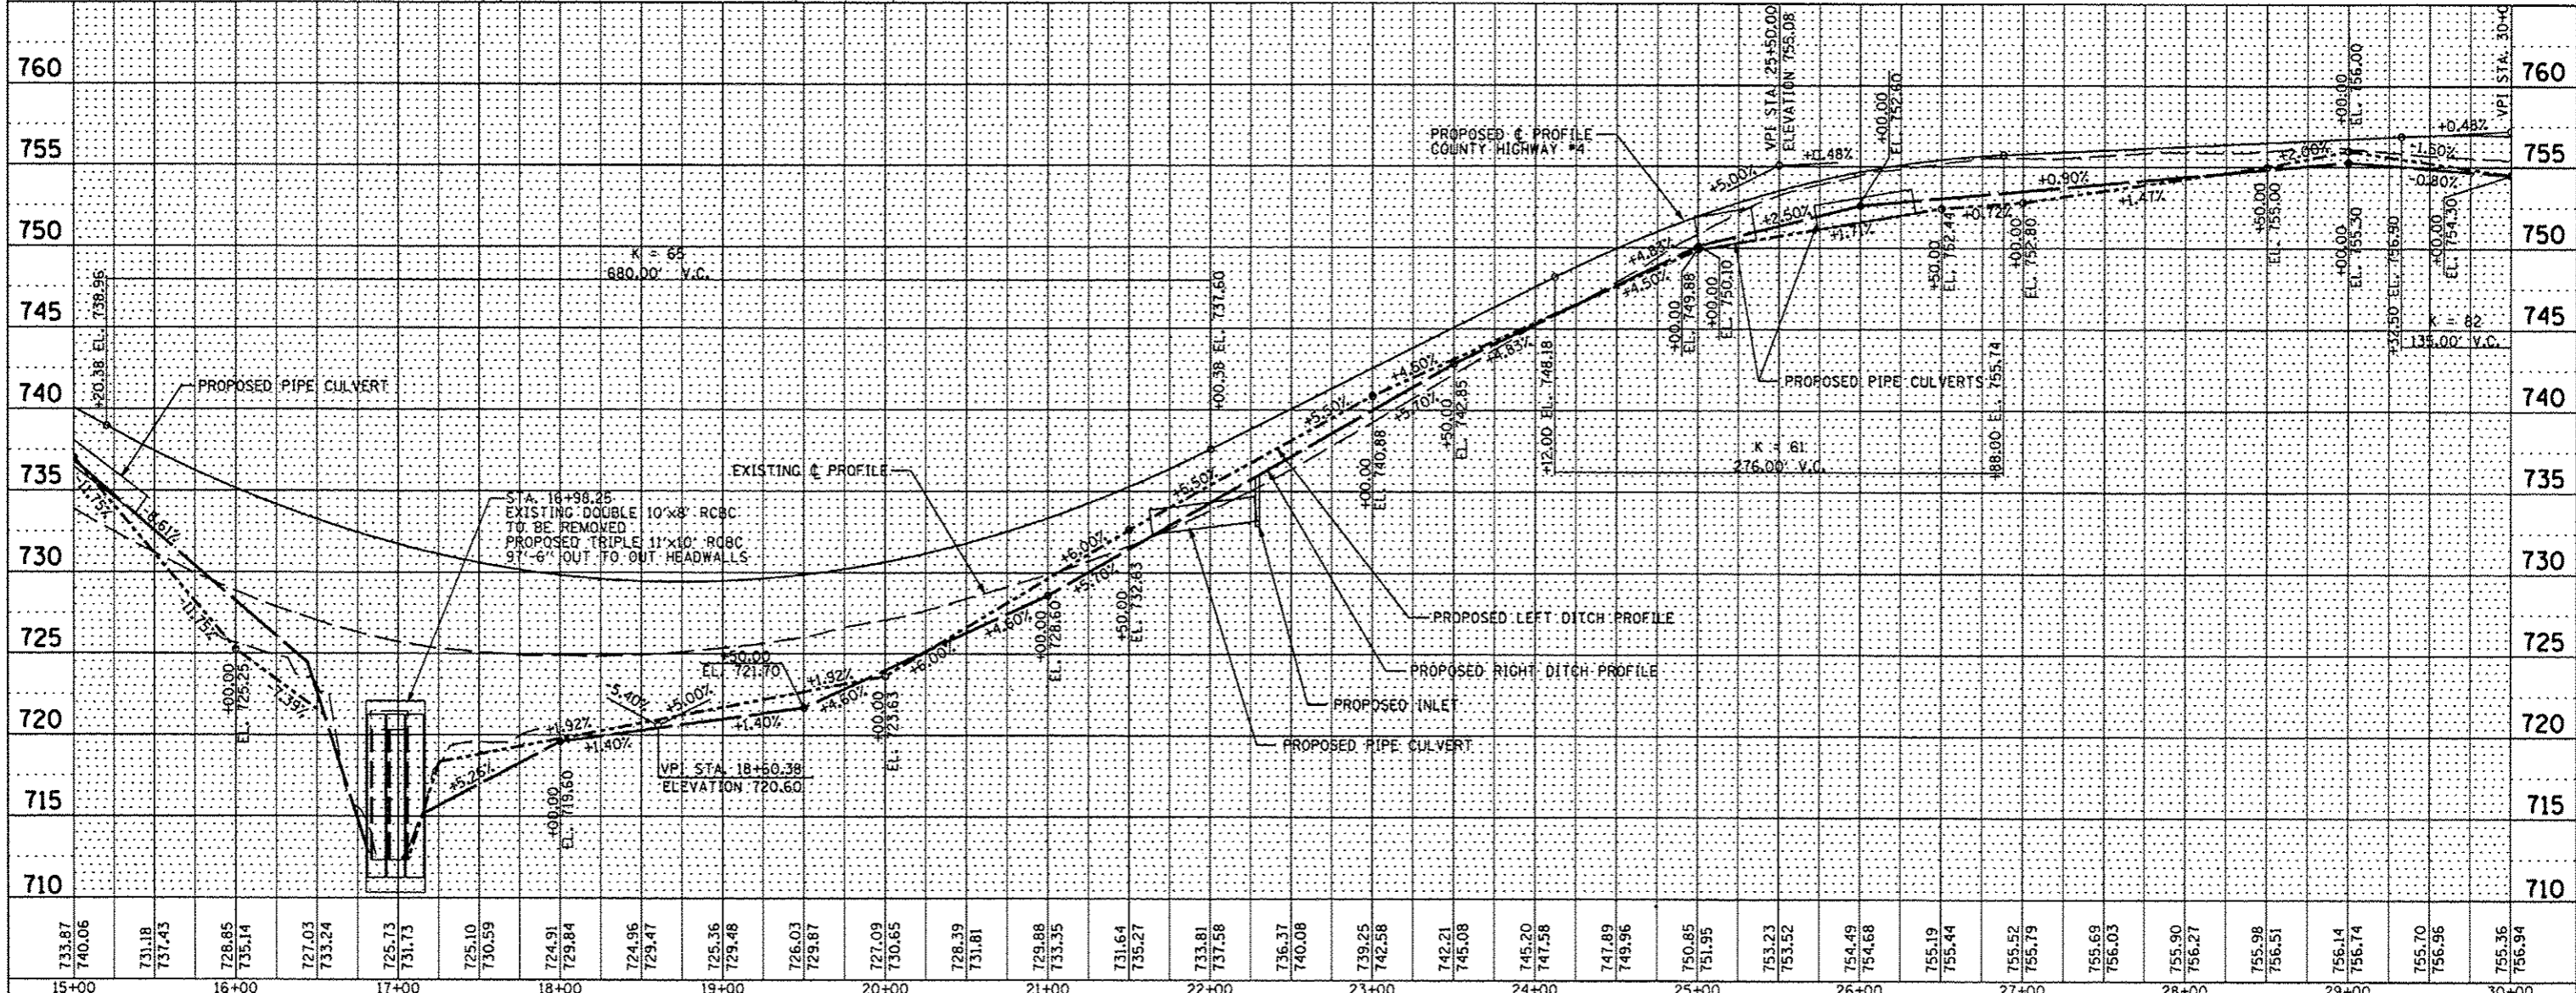


DATE	
BY	
PLAN	
NO.	
DATE	
BY	
PROFILE	
NO.	

DATE	
BY	
PROFILE	
NO.	

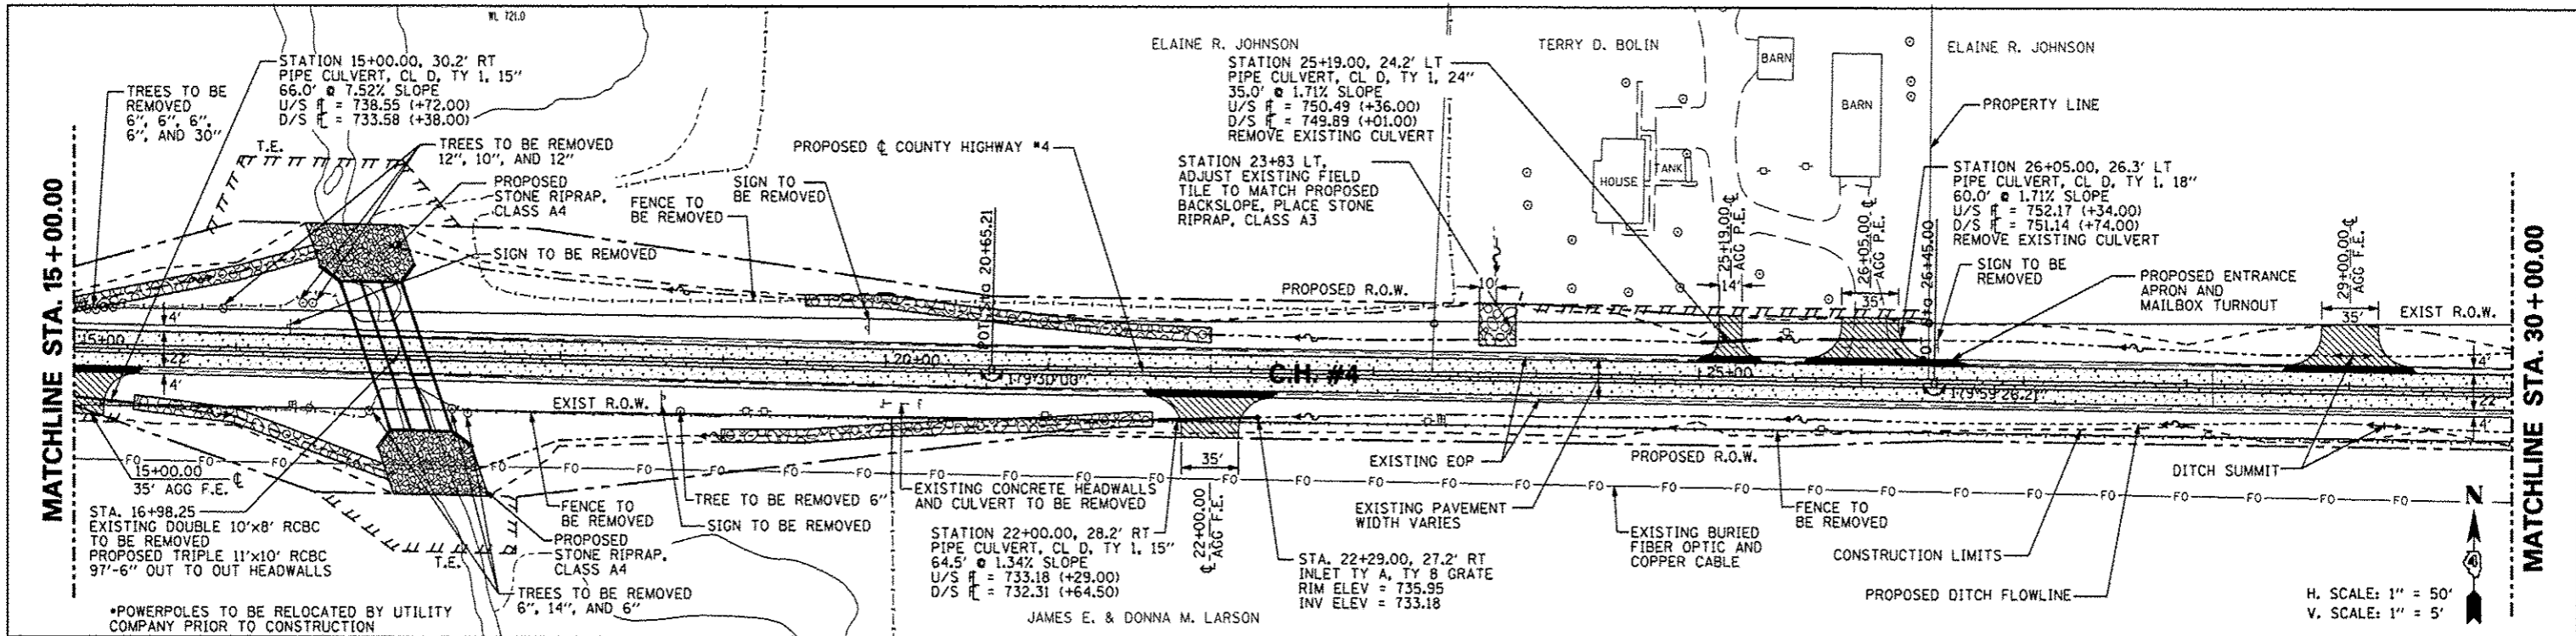

FILE NAME	USER NAME	DESIGNED	REVISED	<b>STATE OF ILLINOIS</b> <b>DEPARTMENT OF TRANSPORTATION</b>	<b>COUNTY HIGHWAY #4</b> <b>PLAN &amp; PROFILE SHEET</b>	F.A.S. RTE.	SECTION	COUNTY	TOTAL SHEETS	SHEET NO.
#FILE#	#USER#	AMH	-			393	12-00001-01-RS	KNOX	174	31
PLOT SCALE	#SCALE#	CHECKED	REVISED			COUNTY HIGHWAY #4		CONTRACT NO. 89614		
PLOT DATE	#DATE#	DATE	REVISED			FED ROAD DIST NO. 4		ILLINOIS FED. AID PROJECT RS-0393 (105)		