
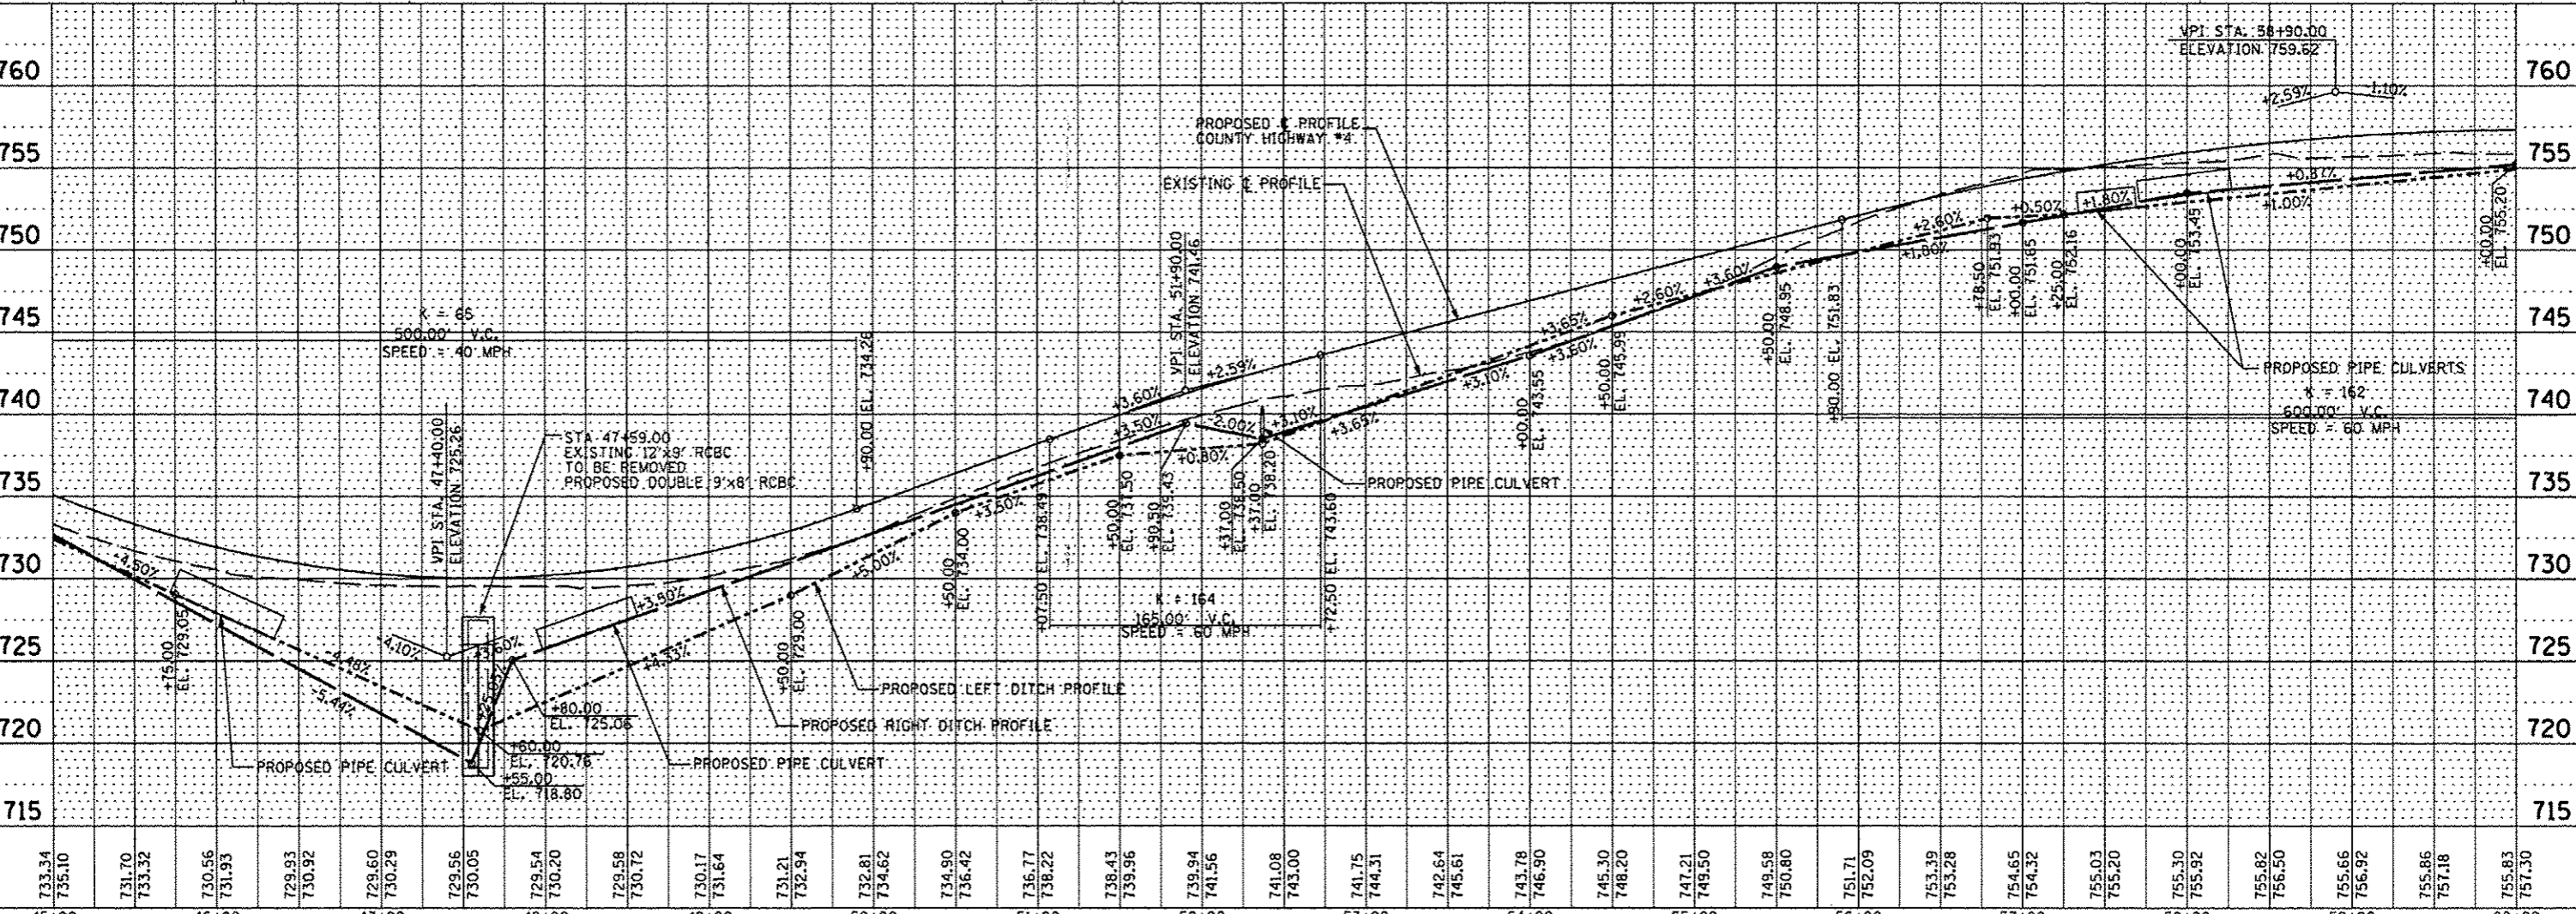


DATE	
BY	
REVISIONS	
NO.	
DATE	
BY	
REVISIONS	
NO.	
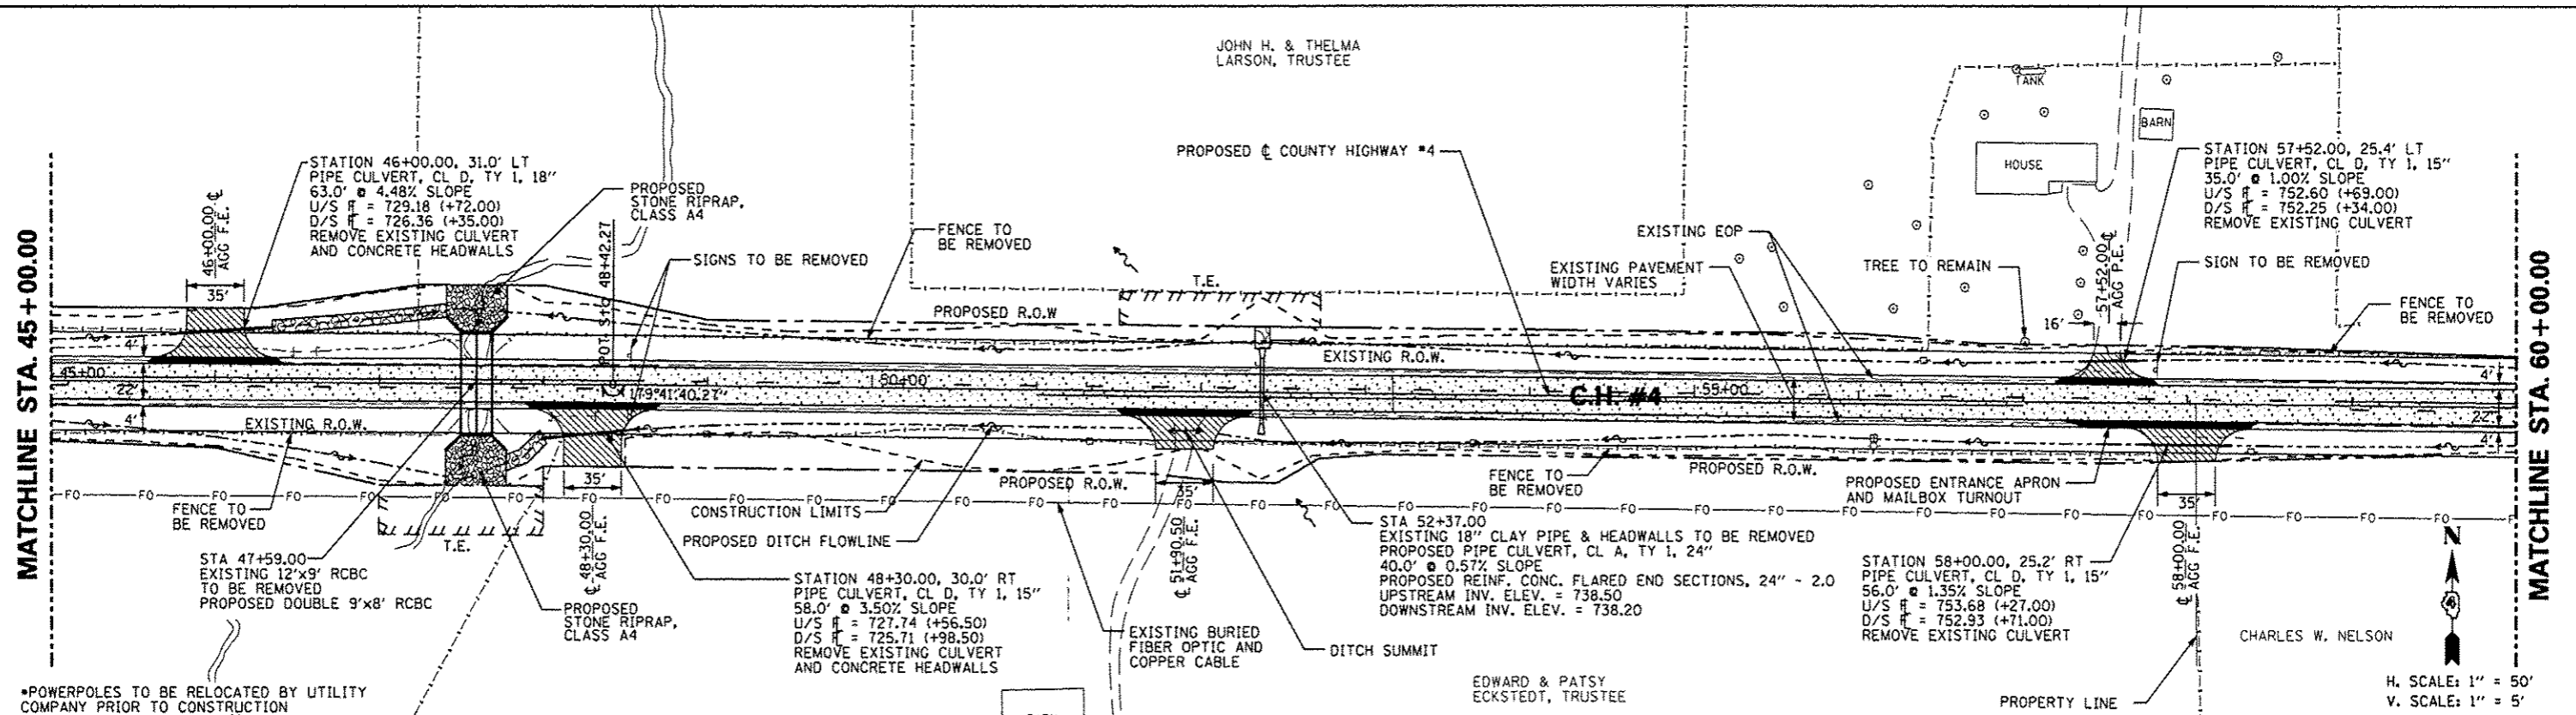

FILE NAME	USER NAME	DESIGNED	REVISED	STATE OF ILLINOIS DEPARTMENT OF TRANSPORTATION				COUNTY HIGHWAY #4 PLAN & PROFILE SHEET				F.A.S. RTE.	SECTION	COUNTY	TOTAL SHEETS	SHEET NO.	
*FILE#		AMH		SCALE: 1"=50'				SHEET NO. 33 OF 174 SHEETS				393	12-00001-01-RS	KNOX	174	33	
		CHECKED	REVISED	DATE: MARCH 2013				STA. 45+00.00 TO STA. 60+00.00				COUNTY HIGHWAY #4				CONTRACT NO. 89614	
		DATE										FED ROAD DIST NO. 4				ILLINOIS FED. AID PROJECT RS-0393 (105)	