
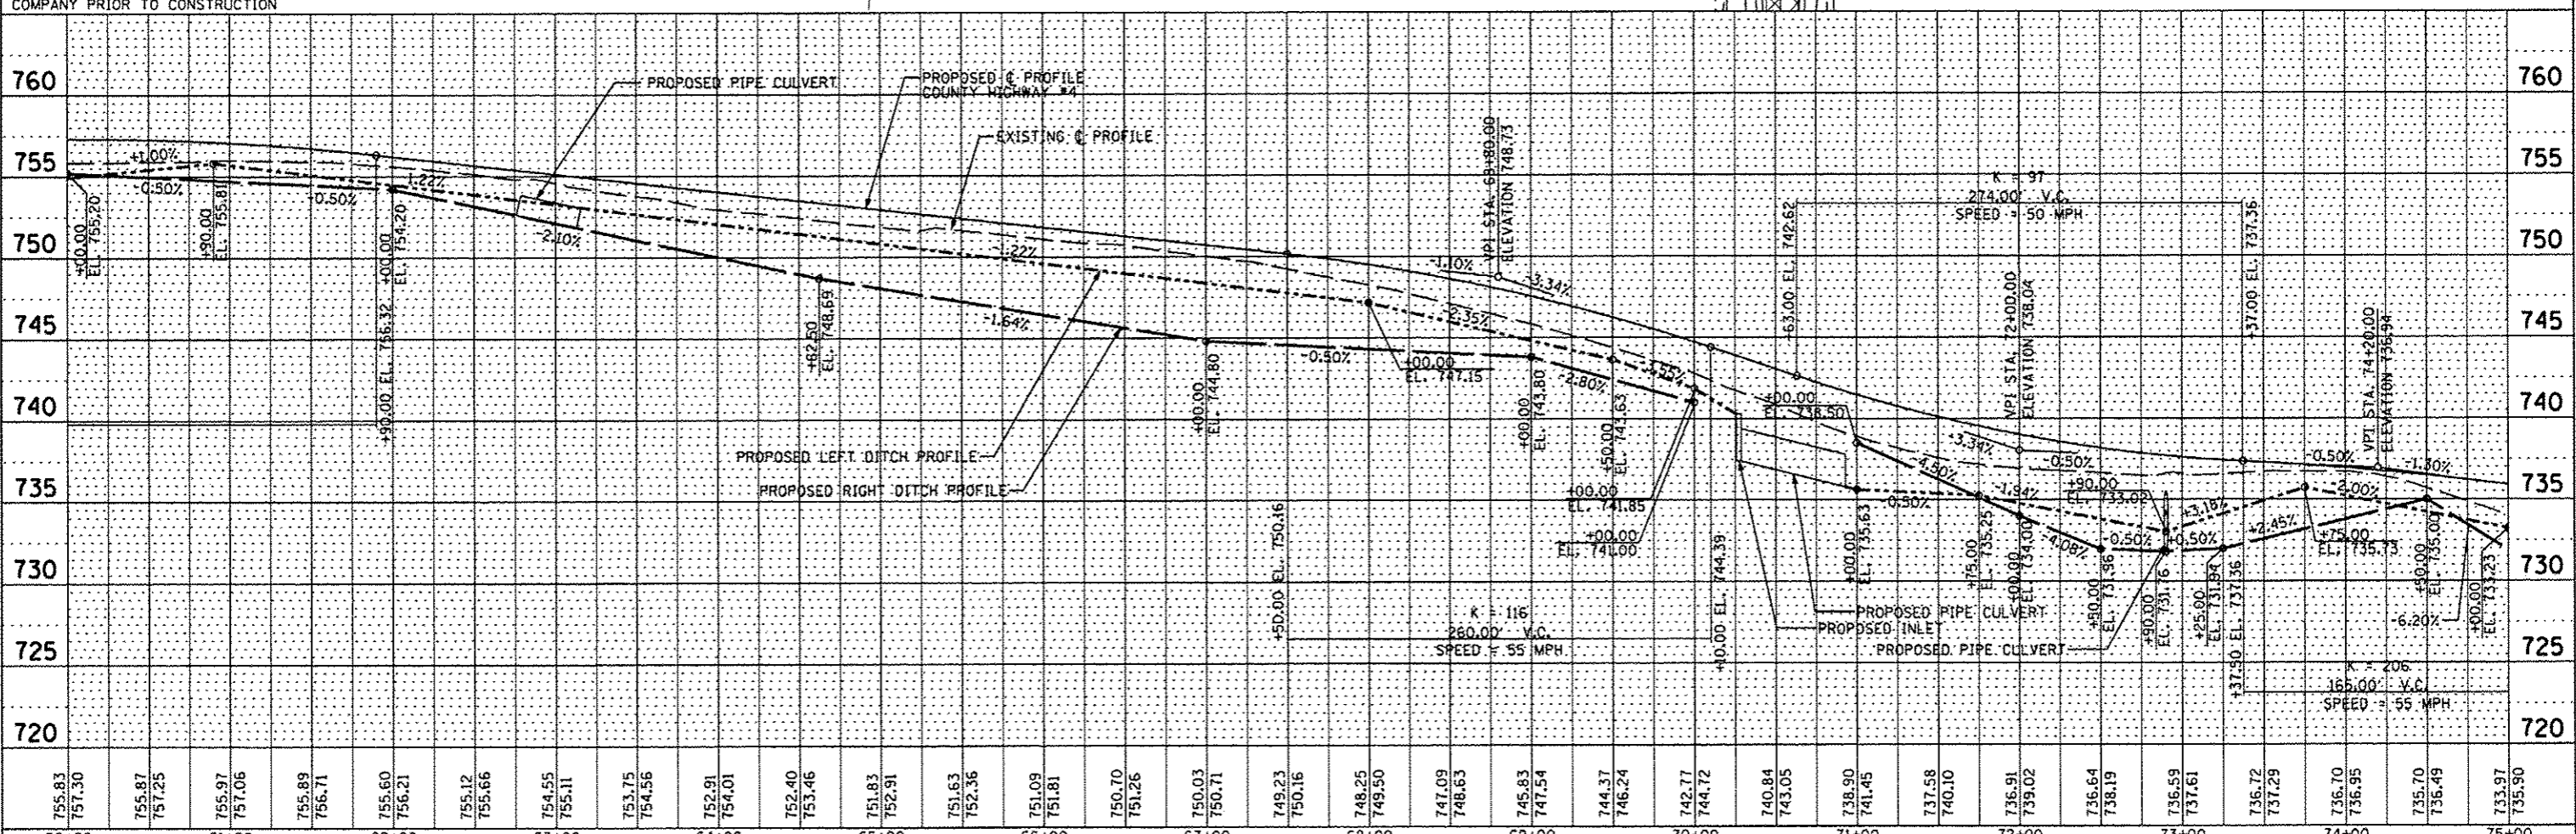


DATE	
BY	
APPROVED	
PLANNED	
DESIGNED	
CHECKED	
NOTED	
NO.	

DATE	
BY	
APPROVED	
PLANNED	
DESIGNED	
CHECKED	
NOTED	
NO.	

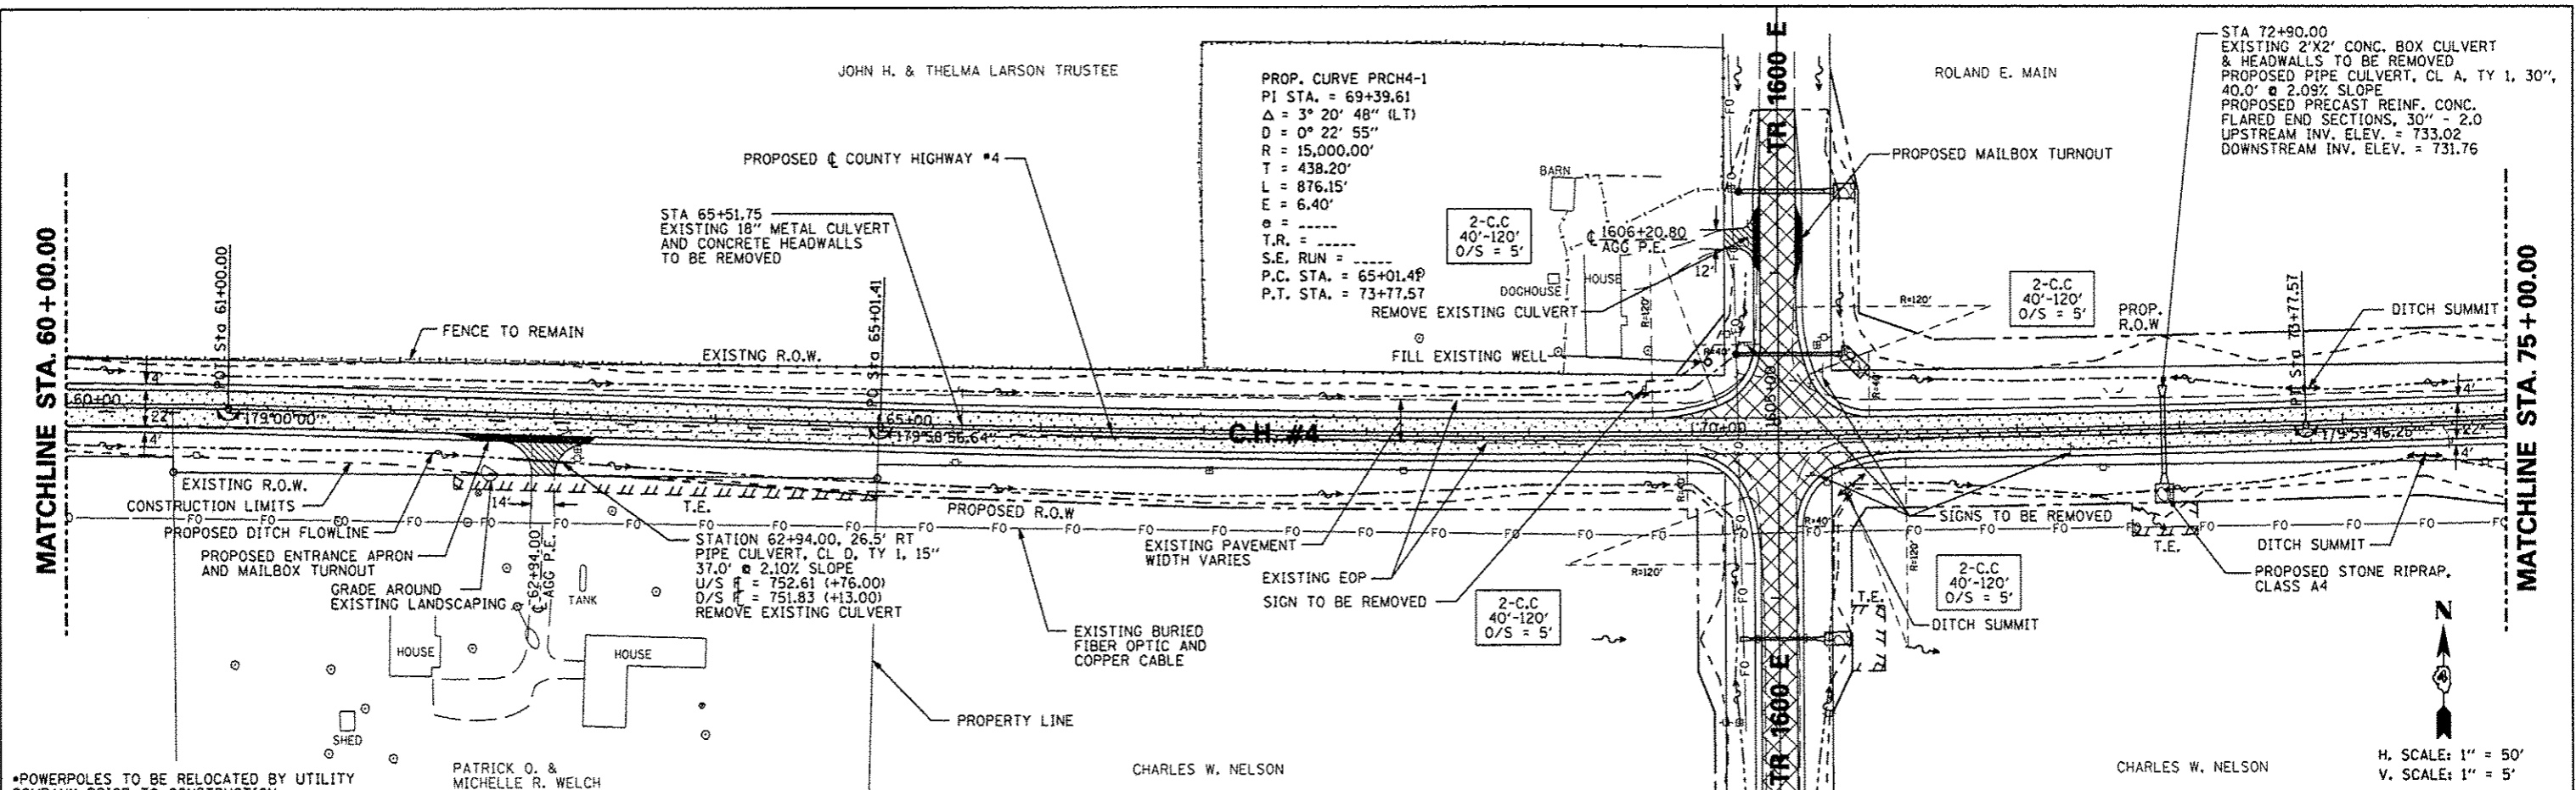

FILE NAME *	USER NAME * USER*	DESIGNED - AMH	REVISED -	STATE OF ILLINOIS DEPARTMENT OF TRANSPORTATION				COUNTY HIGHWAY #4 PLAN & PROFILE SHEET				F.A.S. RTE.	SECTION	COUNTY	TOTAL SHEETS	SHEET NO.
#FILE#		DRAWN - AMH	REVISED -									393	12-0001-01-RS	KNOX	174	34
		CHECKED - JLH	REVISED -									COUNTY HIGHWAY #4 CONTRACT NO. 89614				
		DATE - MARCH 2013	REVISED -									SCALE: 1"=50' SHEET NO. 34 OF 174 SHEETS STA. 60+00.00 TO STA. 75+00.00 FED ROAD DIST NO. 4   ILLINOIS FED. AID PROJECT RS-0393 (105)				