



DATE	
BY	
REVISIONS	
NO.	
DESCRIPTION	
DATE	
BY	
REVISIONS	
NO.	
DESCRIPTION	
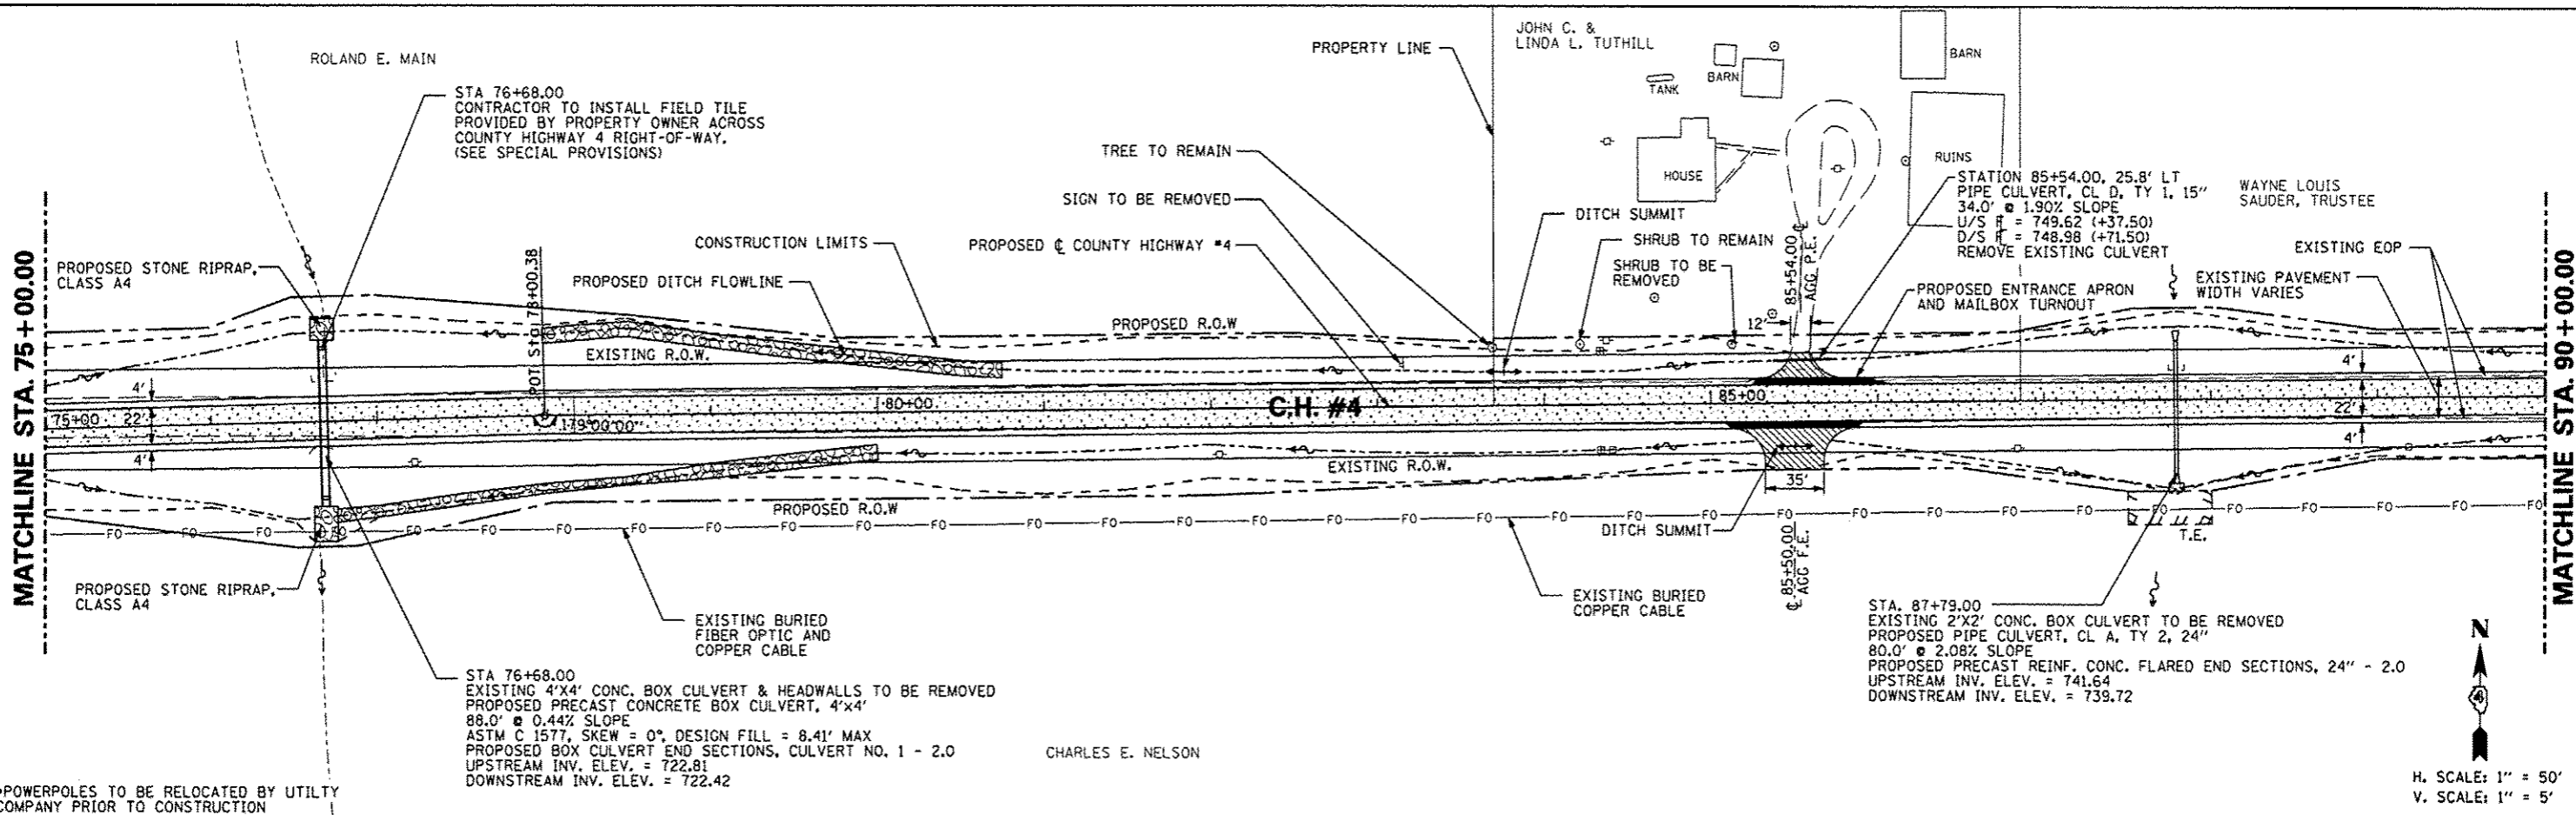

H. SCALE: 1" = 50'
V. SCALE: 1" = 5'

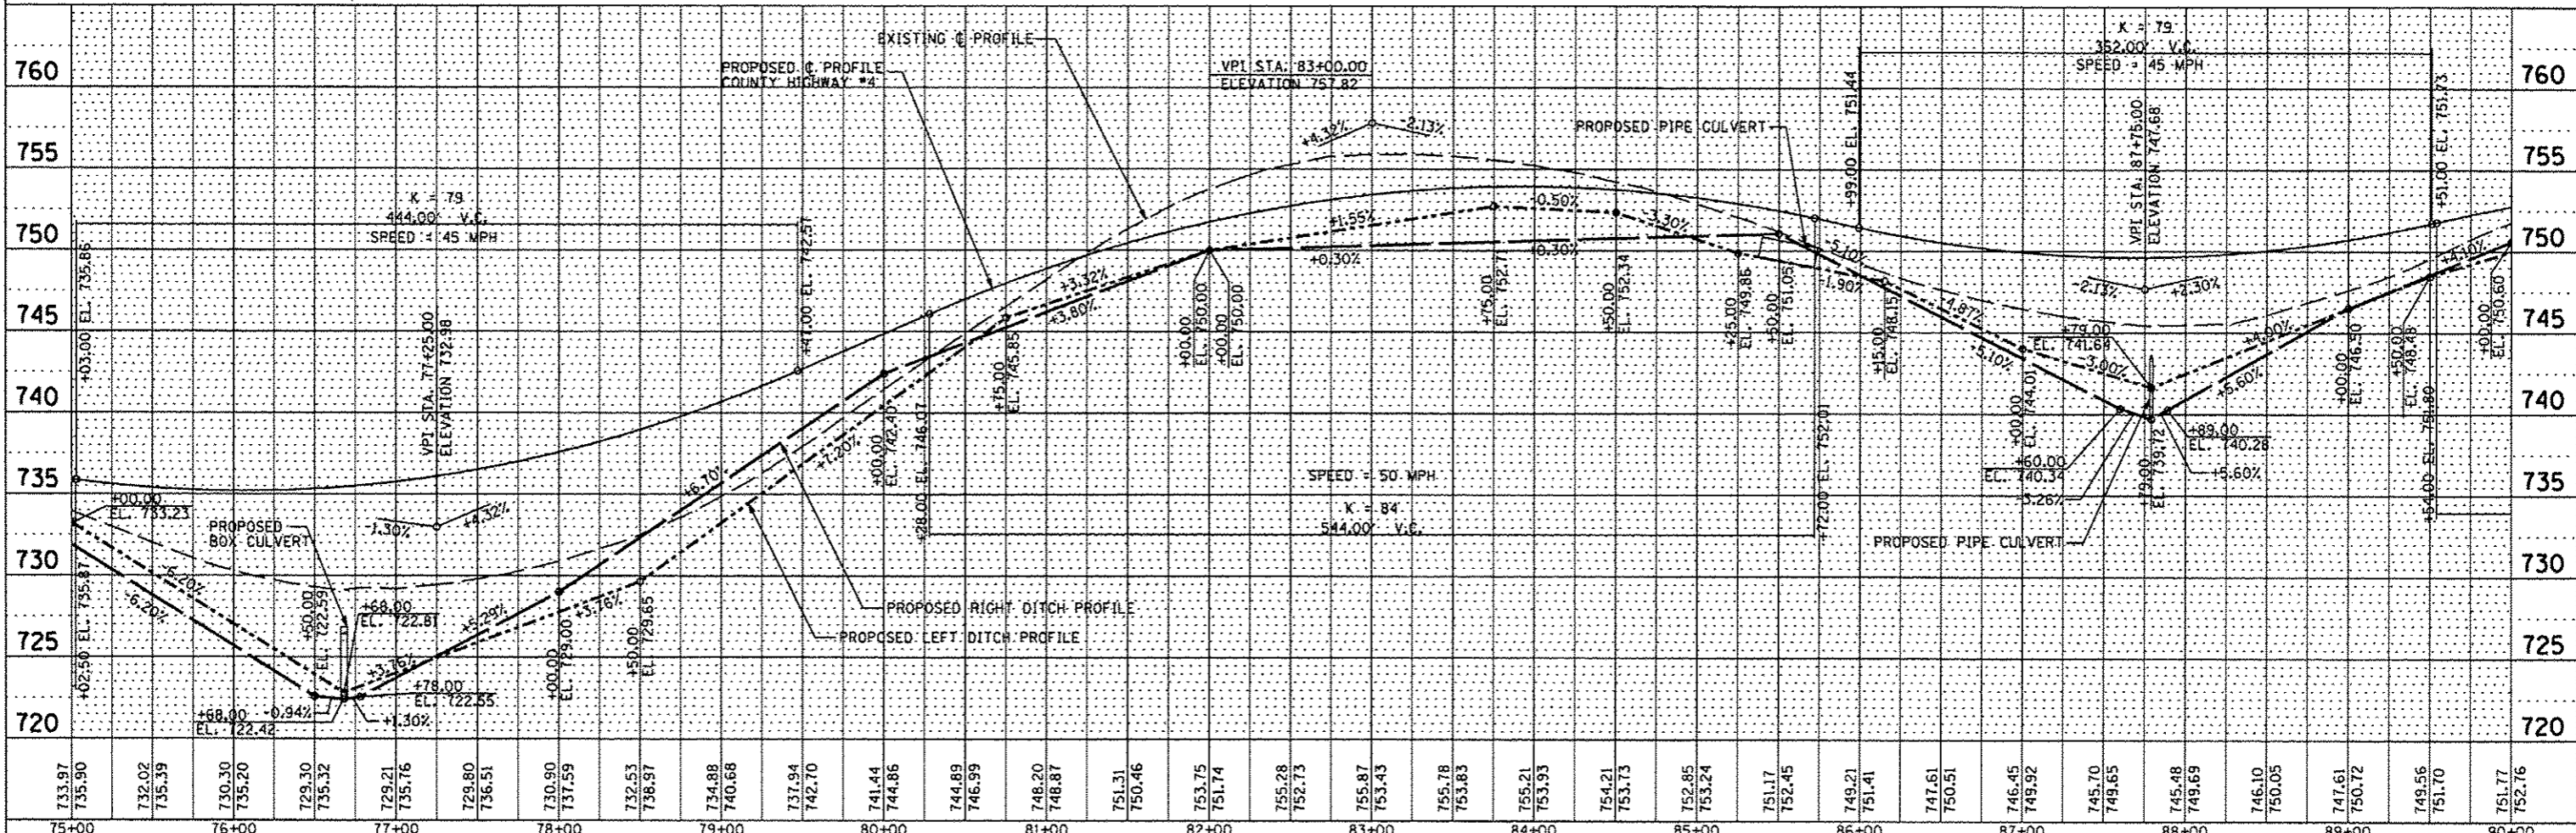

FILE NAME =	USER NAME * USER*	DESIGNED - AMH	REVISED -	STATE OF ILLINOIS DEPARTMENT OF TRANSPORTATION	COUNTY HIGHWAY #4 PLAN & PROFILE SHEET	F.A.S. RTE.	SECTION	COUNTY	TOTAL SHEETS	SHEET NO.
*FILE#		DRAWN - AMH	REVISED -			393	12-00001-01-RS	KNOX	174	35
PLOT SCALE * SCALE*	CHECKED - JLH	REVISED -				COUNTY HIGHWAY #4				CONTRACT NO. 89614
PLOT DATE * DATE*	DATE - MARCH 2013	REVISED -				FED ROAD DIST NO. 4	ILLINOIS FED. AID PROJECT	RS-0393 (105)		