
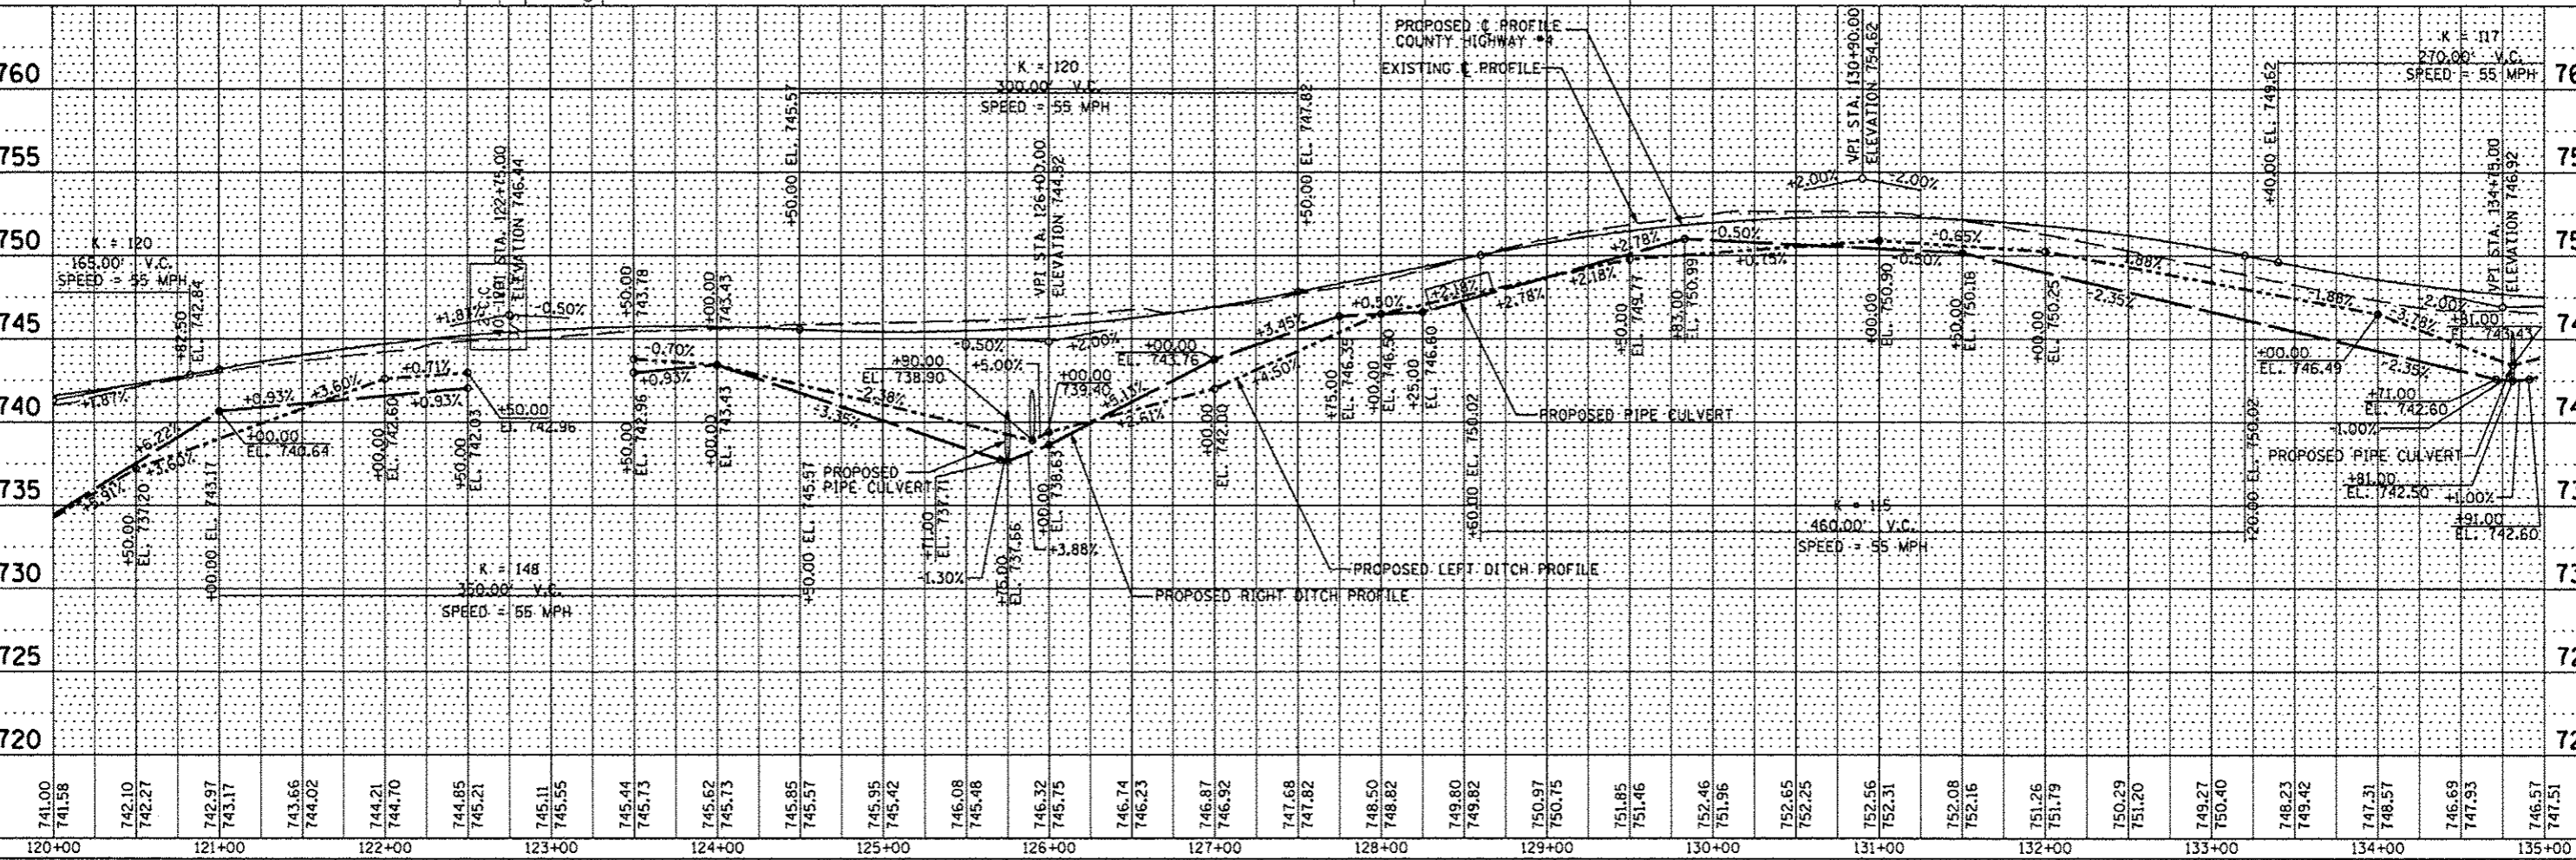


DATE	
BY	
REVISION	
NO.	
DATE	
BY	
REVISION	
NO.	
DATE	
BY	
REVISION	
NO.	

DATE	
BY	
REVISION	
NO.	
DATE	
BY	
REVISION	
NO.	
DATE	
BY	
REVISION	
NO.	

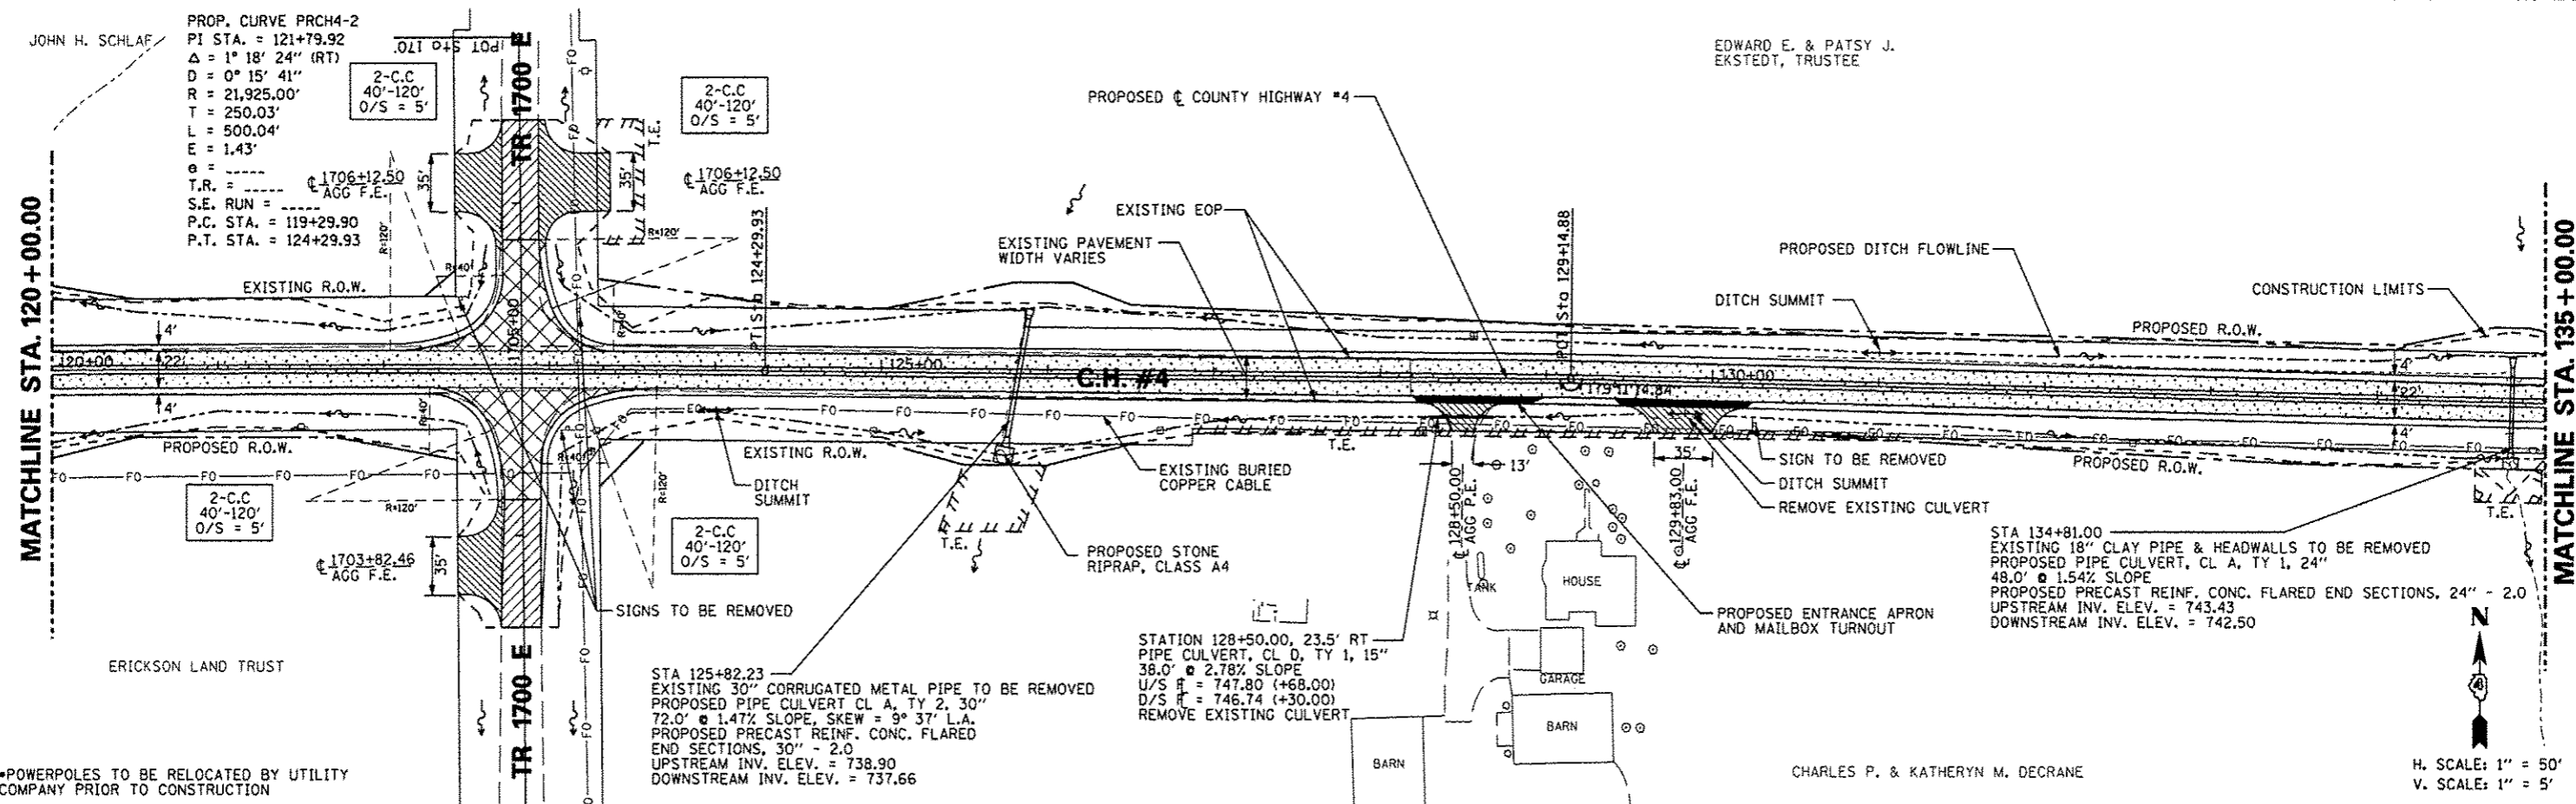

FILE NAME =	USER NAME = #USER#	DESIGNED - AMH	REVISED -	STATE OF ILLINOIS DEPARTMENT OF TRANSPORTATION	COUNTY HIGHWAY #4 PLAN & PROFILE SHEET	F.A.S. RTE.	SECTION	COUNTY	TOTAL SHEETS	SHEET NO.
#FILE#		DRAWN - AMH	REVISED -			393	12-00001-01-RS	KNOX	174	38
PLOT SCALE = #SCALE#		CHECKED - JLH	REVISED -			COUNTY HIGHWAY #4		CONTRACT NO. 89614		
PLOT DATE = #DATE#		DATE - MARCH 2013	REVISED -			FED ROAD DIST NO. 4		ILLINOIS FED. AID PROJECT RS-0393 (105)		

SCALE: 1"=50' SHEET NO. 38 OF 174 SHEETS STA. 120+00.00 TO STA. 135+00.00