
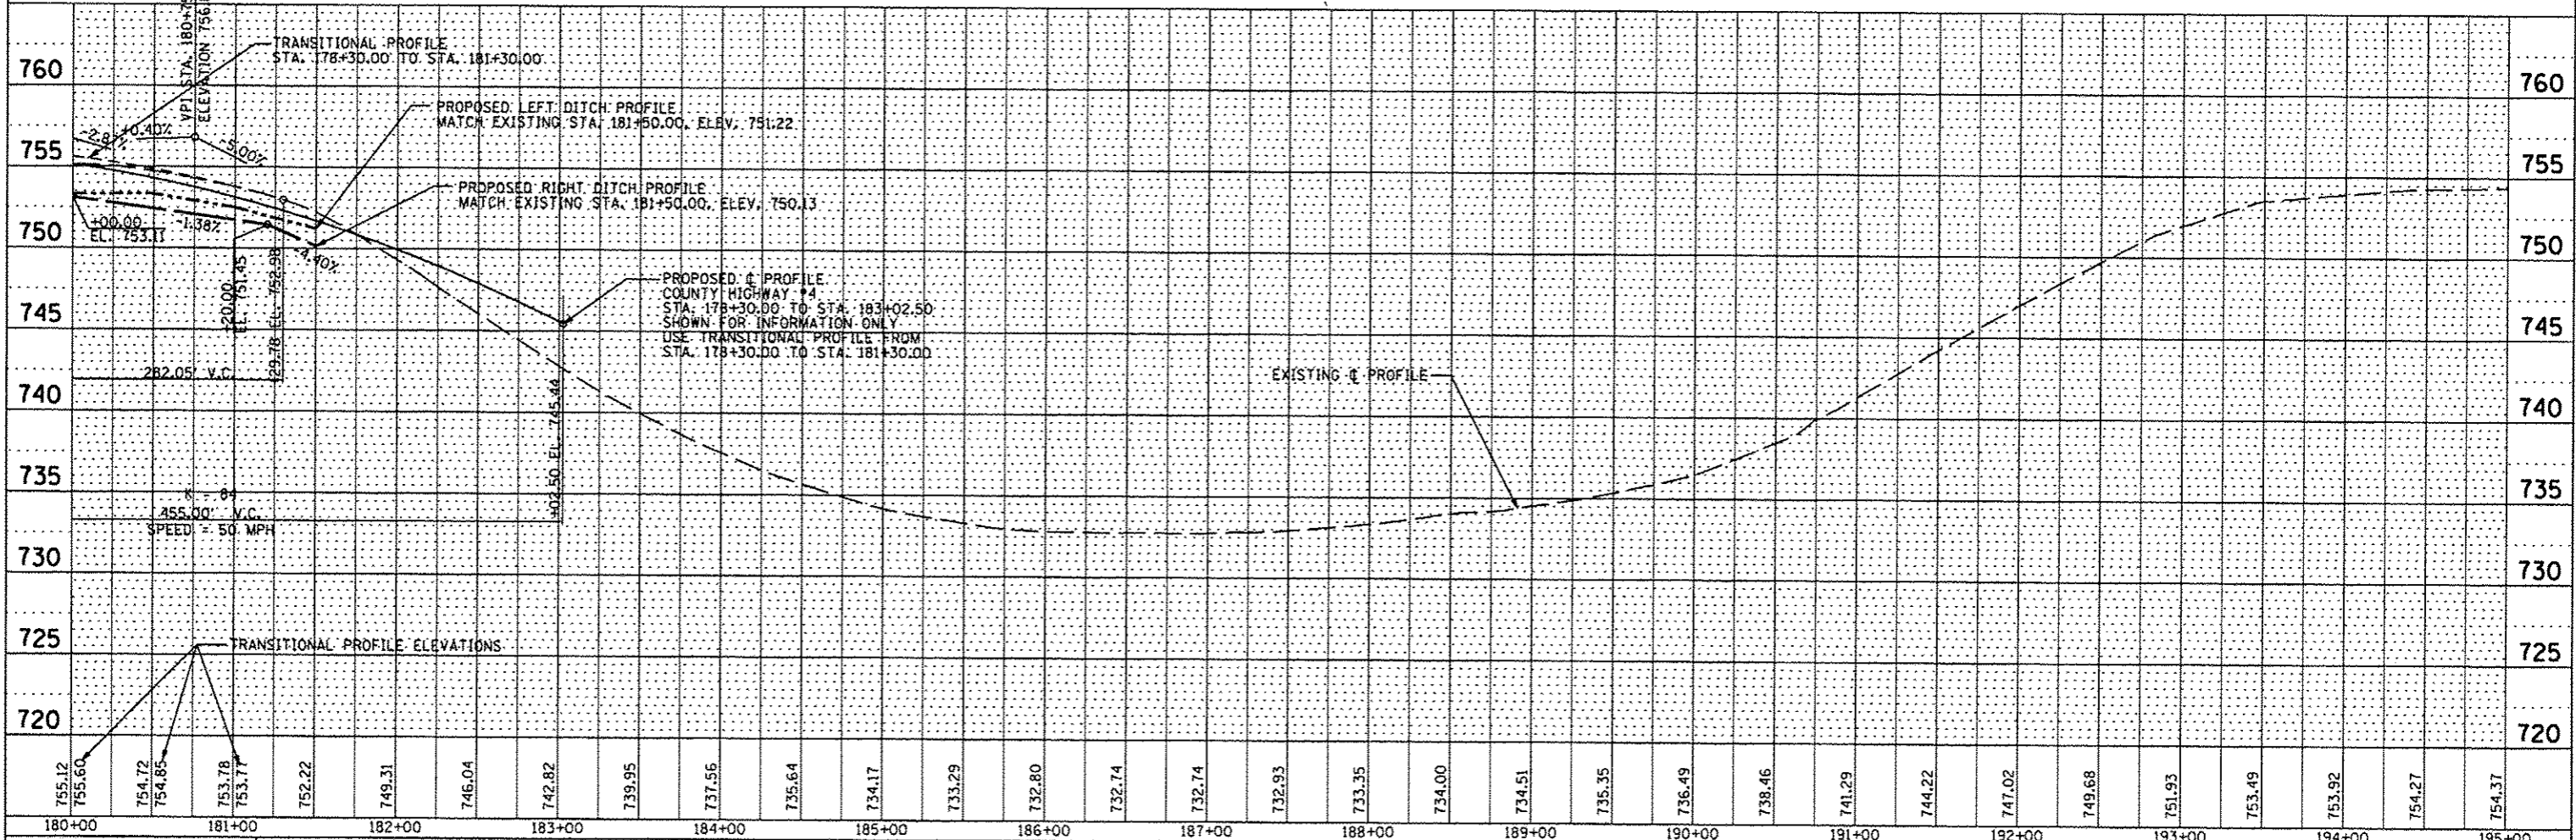


DATE	
BY	
REVISIONS	
PLANNED	
ALIGNED	
GRADES	
STRUCTURES	
NOTES	
NO.	

DATE	
BY	
REVISIONS	
PLANNED	
ALIGNED	
GRADES	
STRUCTURES	
NOTES	
NO.	

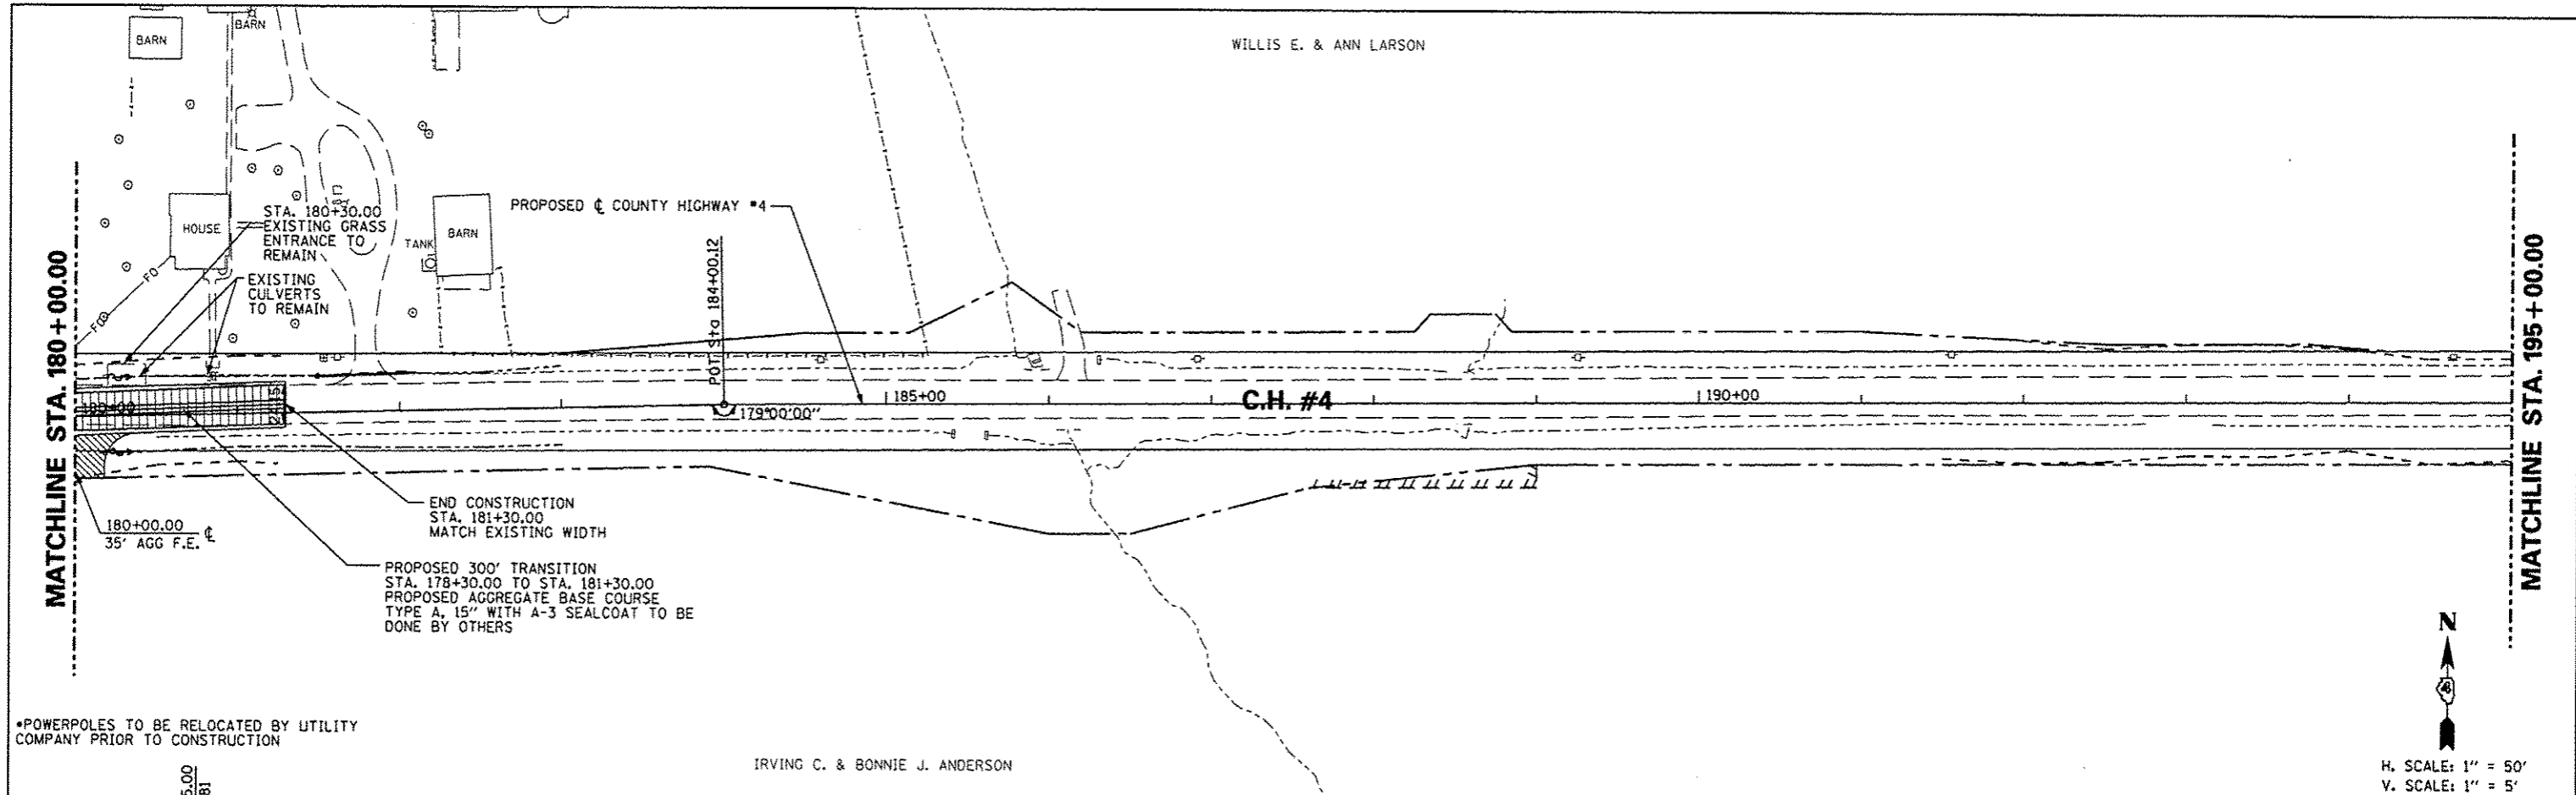

FILE NAME	USER NAME	DESIGNED	REVISED	STATE OF ILLINOIS DEPARTMENT OF TRANSPORTATION		COUNTY HIGHWAY #4 PLAN & PROFILE SHEET		F.A.S. RTE.	SECTION	COUNTY	TOTAL SHEETS	SHEET NO.
#FILE#	#USER#	AMH	-					393	12-00001-01-RS	KNOX	174	42
		CHECKED	REVISED					COUNTY HIGHWAY #4		CONTRACT NO. 89614		
		JLH	-					FED ROAD DIST NO. 4		ILLINOIS FED. AID PROJECT RS-0393 (105)		
		DATE	REVISED					SCALE: 1"=50'		SHEET NO. 42 OF 174 SHEETS STA. 180+00.00 TO STA. 195+00.00		
		MARCH 2013	-									