
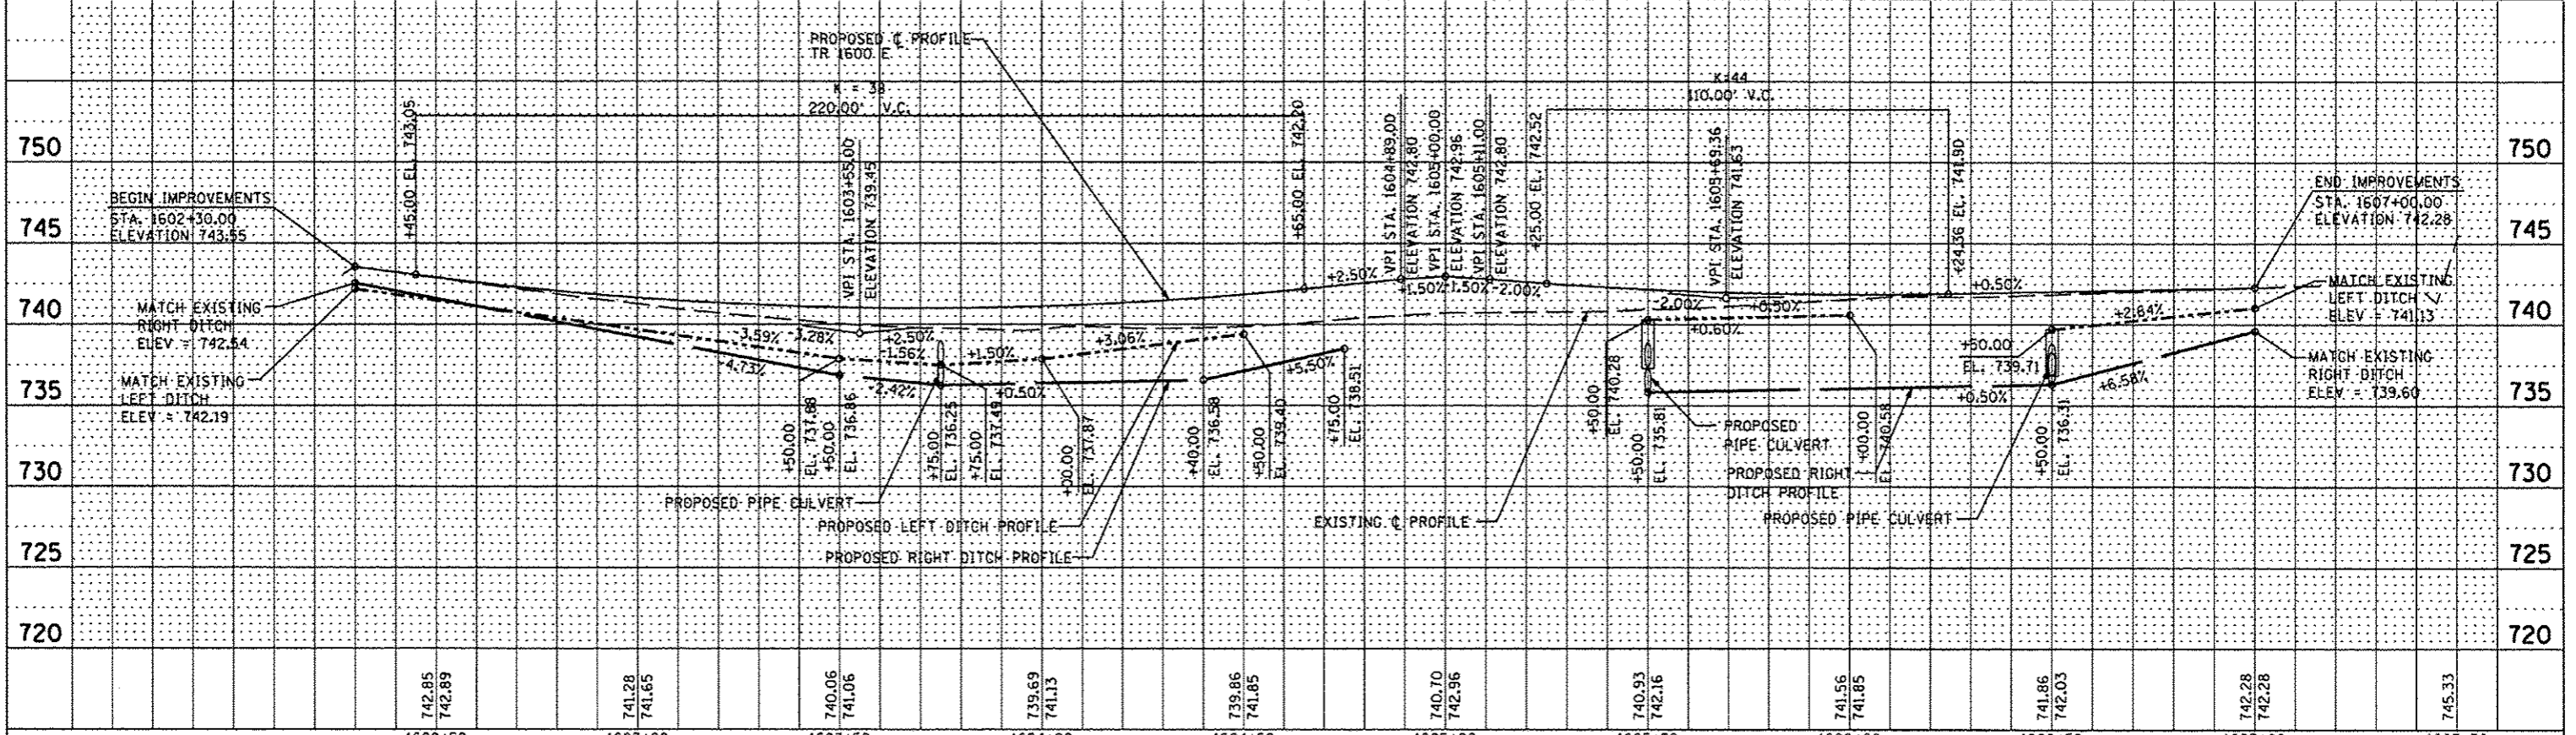


DATE	
BY	
REVIEWED	
APPROVED	
DATE	
BY	
REVIEWED	
APPROVED	
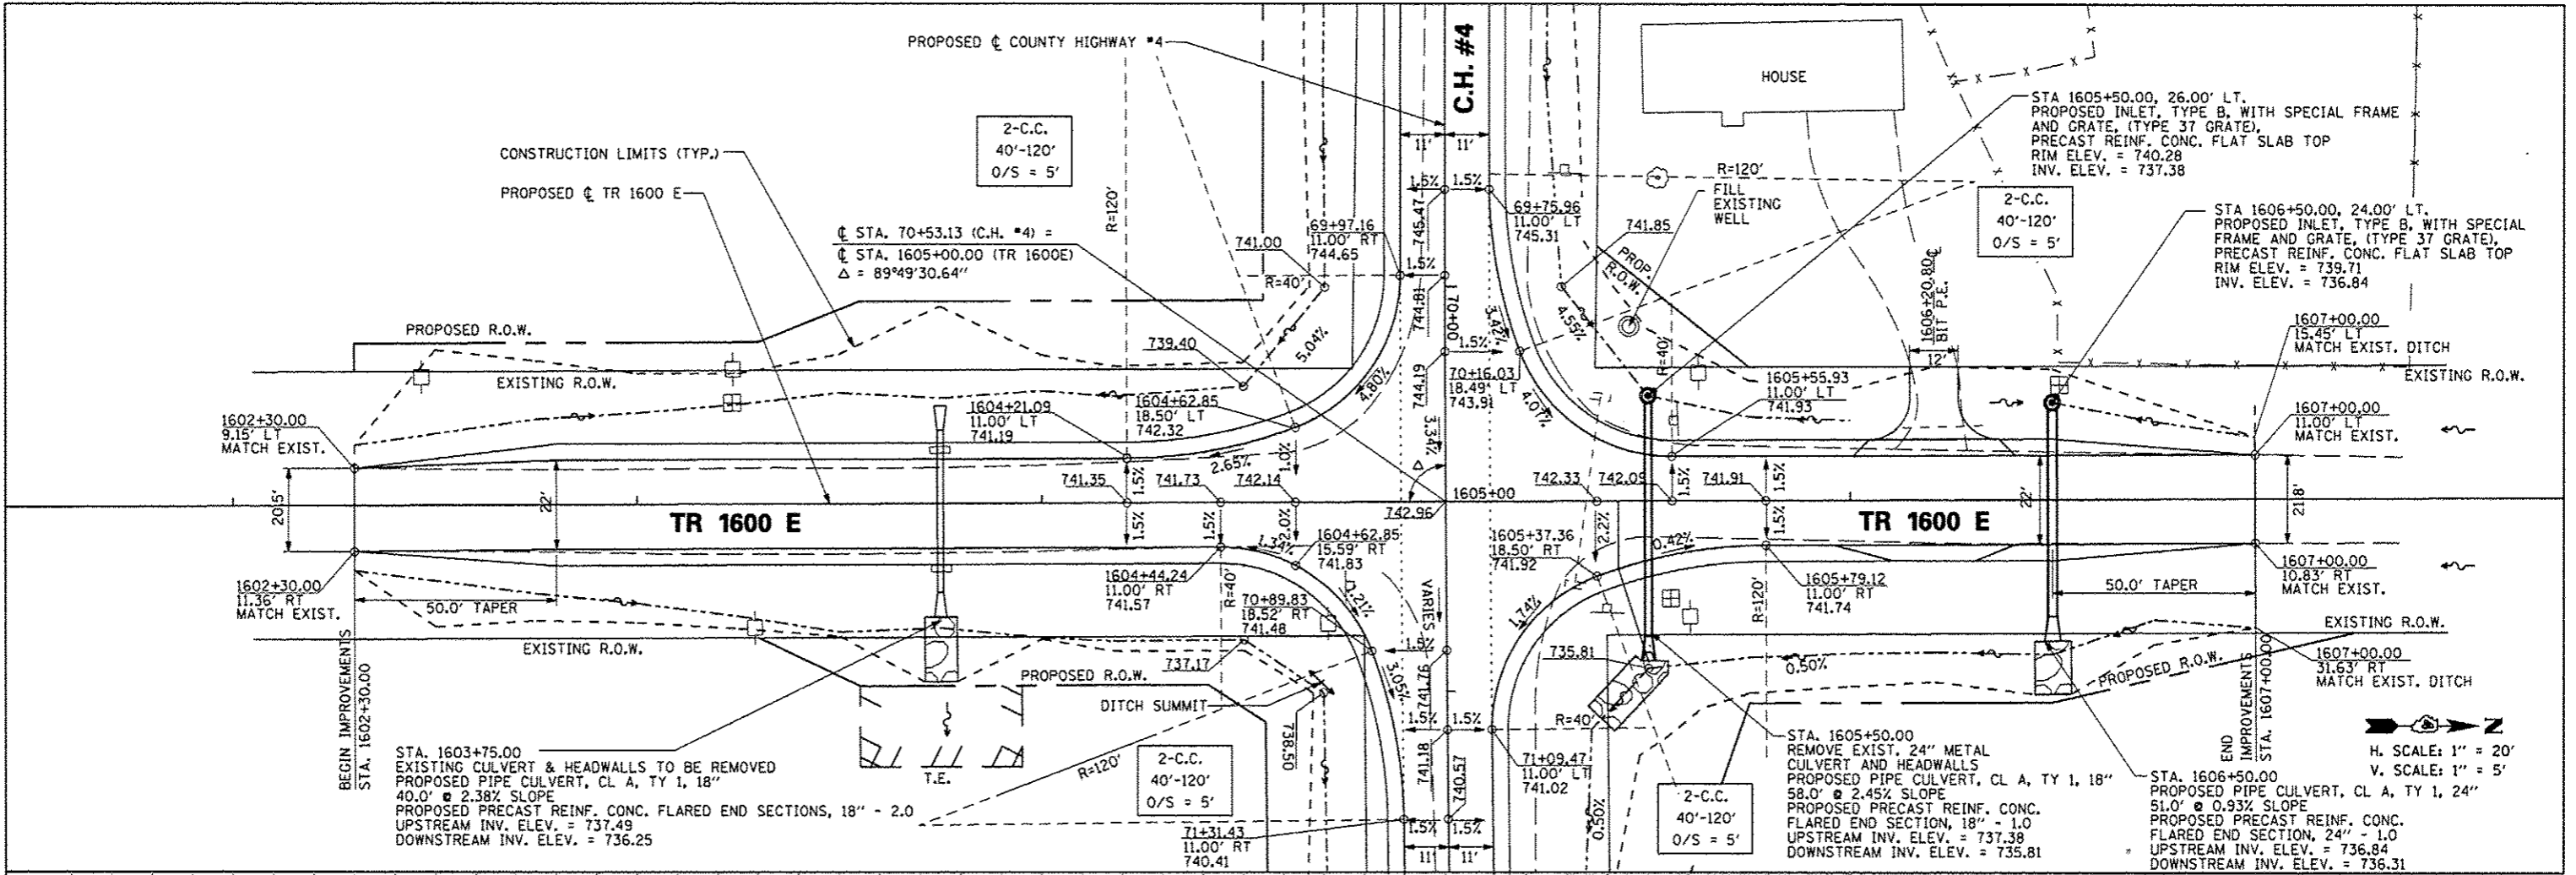

FILE NAME *	USER NAME * *USER*	DESIGNED - AMH	REVISED -	STATE OF ILLINOIS DEPARTMENT OF TRANSPORTATION TR 1600 E PLAN & PROFILE SHEET		F.A.S. RTE.	SECTION	COUNTY	TOTAL SHEETS	SHEET NO.
*FILE#	PLOT SCALE * *SCALE*	DRAWN - AMH	REVISED -			393	12-00001-01-RS	KNOX	174	43
	PLOT DATE * *DATE*	CHECKED - JLH	REVISED -			COUNTY HIGHWAY #4		CONTRACT NO. 89614		
		DATE - MARCH 2013	REVISED -			FED ROAD DIST NO. 4		ILLINOIS FED. AID PROJECT 85-0393 (105)		
				SCALE: 1"=50'		SHEET NO. 43 OF 174 SHEETS		STA. 1602+30.00 TO STA. 1607+00.00		