
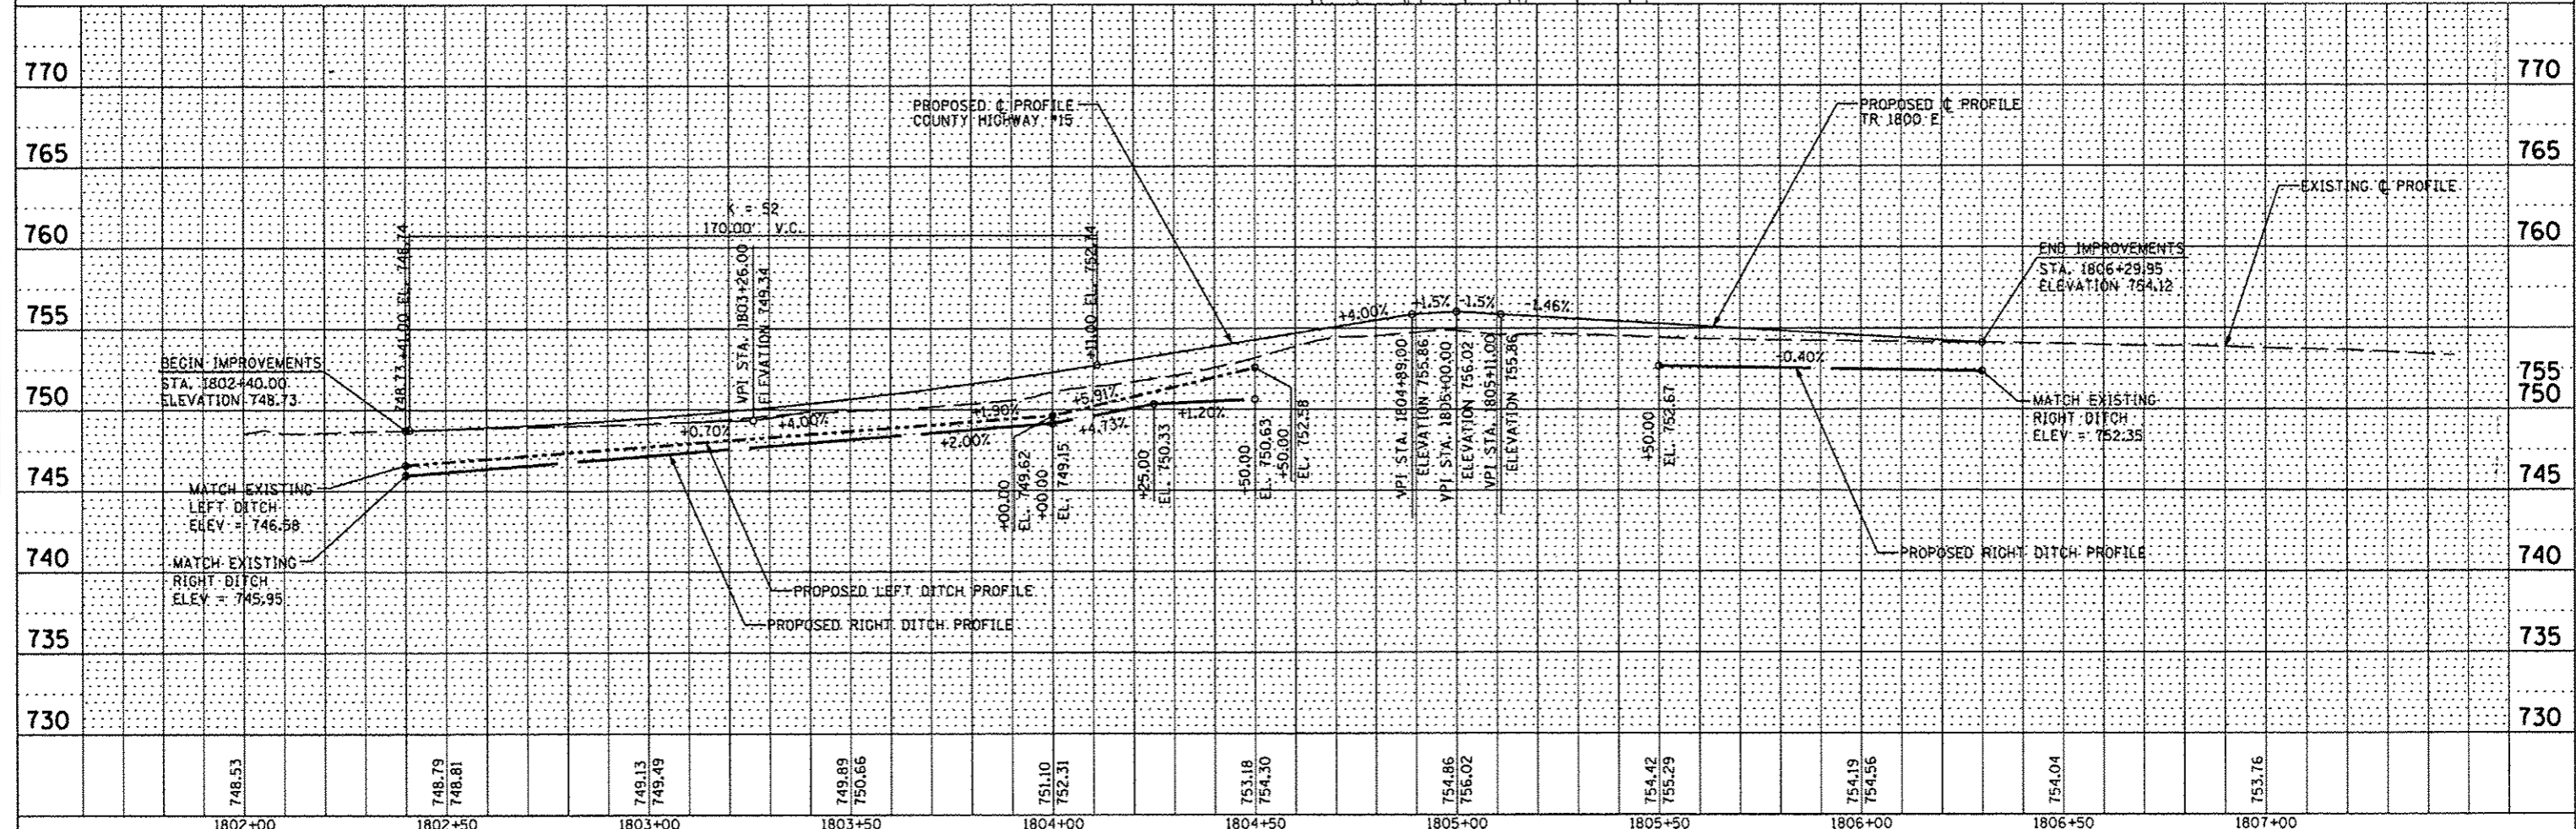


DATE	
BY	
REVISIONS	
NO.	
DESCRIPTION	
DATE	
BY	
NO.	
DESCRIPTION	
DATE	
BY	
NO.	
DESCRIPTION	
DATE	
BY	
NO.	
DESCRIPTION	
DATE	
BY	
NO.	
DESCRIPTION	

DATE	
BY	
REVISIONS	
NO.	
DESCRIPTION	
DATE	
BY	
NO.	
DESCRIPTION	
DATE	
BY	
NO.	
DESCRIPTION	
DATE	
BY	
NO.	
DESCRIPTION	

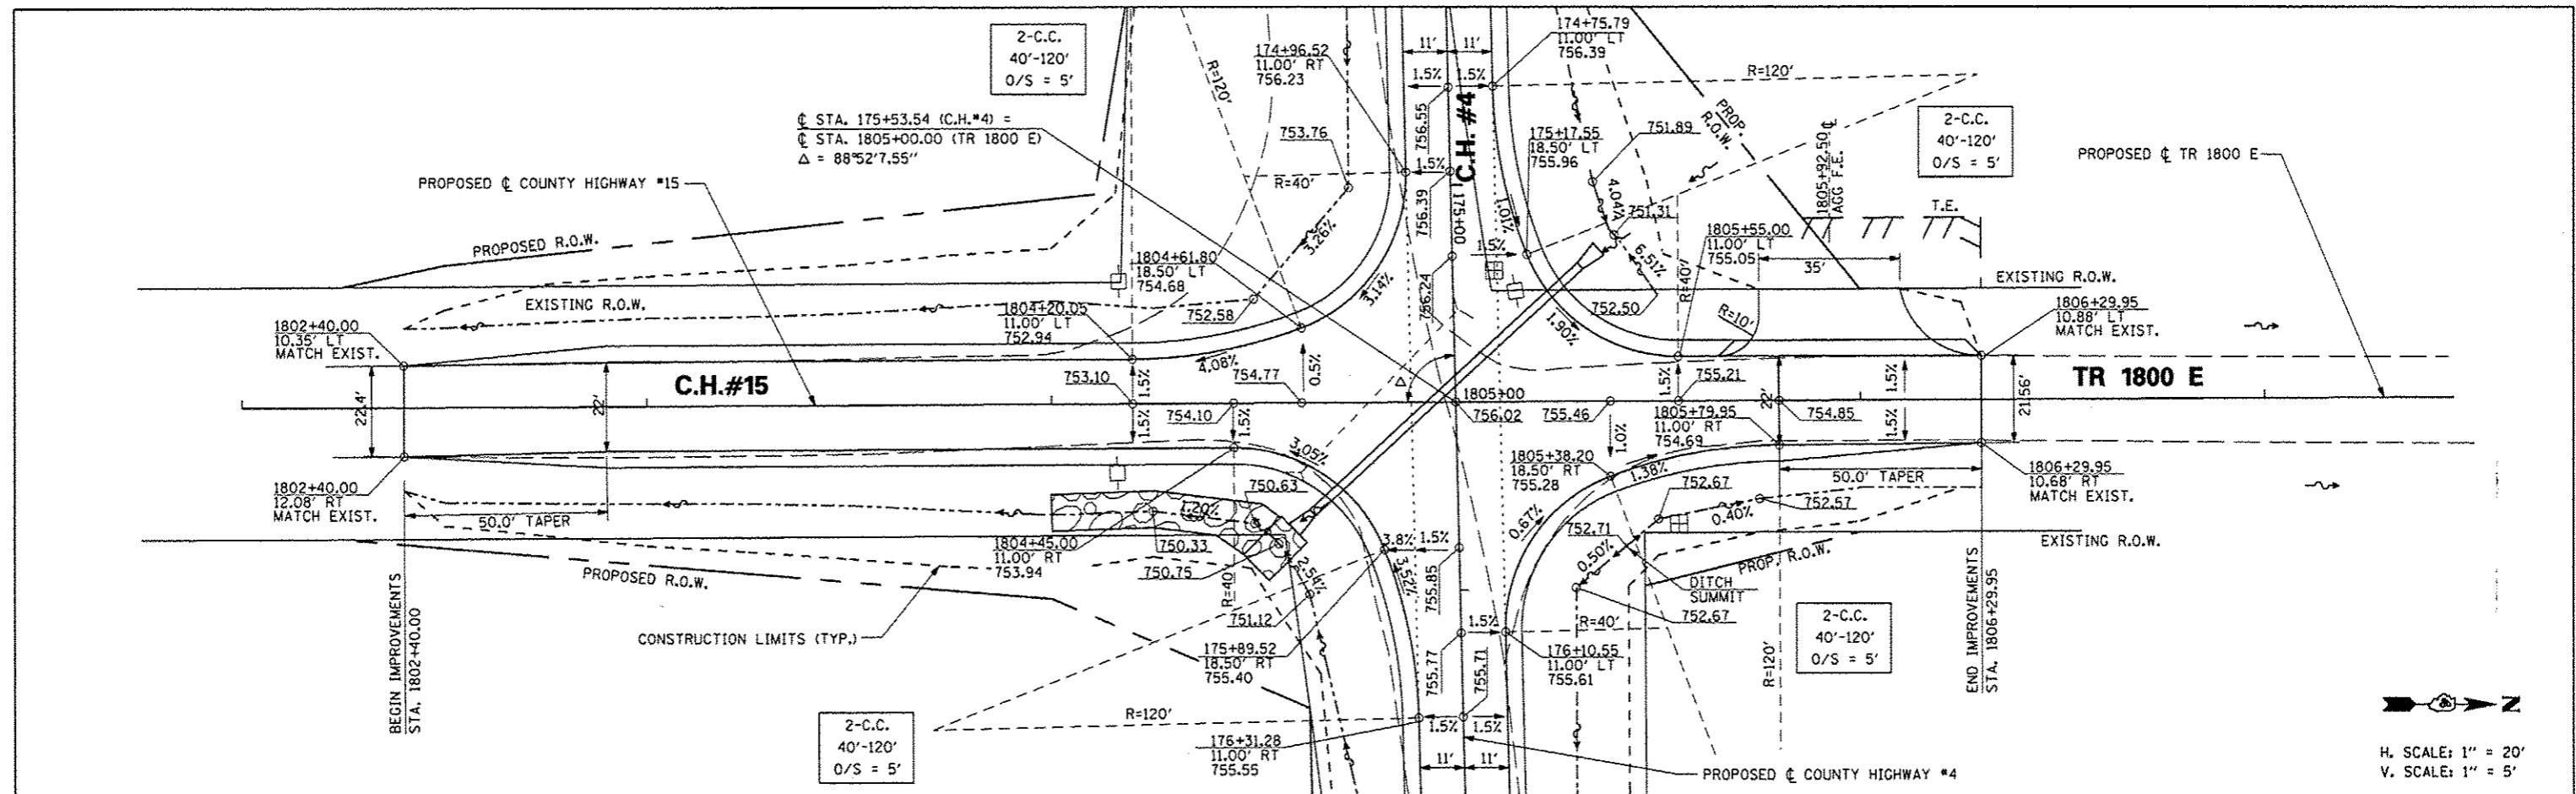

FILE NAME	USER NAME	DESIGNED	REVISED	STATE OF ILLINOIS DEPARTMENT OF TRANSPORTATION		TR 1800 E PLAN & PROFILE SHEET		F.A.S. RTEL	SECTION	COUNTY	TOTAL SHEETS	SHEET NO.
#FILE#		DRAWN	REVISED					393	12-00001-01-RS	KNOX	174	45
PLOT SCALE	#SCALE#	CHECKED	REVISED					COUNTY HIGHWAY #4		CONTRACT NO. 89614		
PLOT DATE	#DATE#	DATE	REVISED					FED ROAD DIST NO. 4		ILLINOIS FED. AID PROJECT RS-0393 (005)		