


DATE	
BY	
REVISIONS	
NO.	
DESCRIPTION	
DATE	
BY	
NO.	
DESCRIPTION	
DATE	
BY	
NO.	
DESCRIPTION	


DATE	
BY	
REVISIONS	
NO.	
DESCRIPTION	
DATE	
BY	
NO.	
DESCRIPTION	
DATE	
BY	
NO.	
DESCRIPTION	

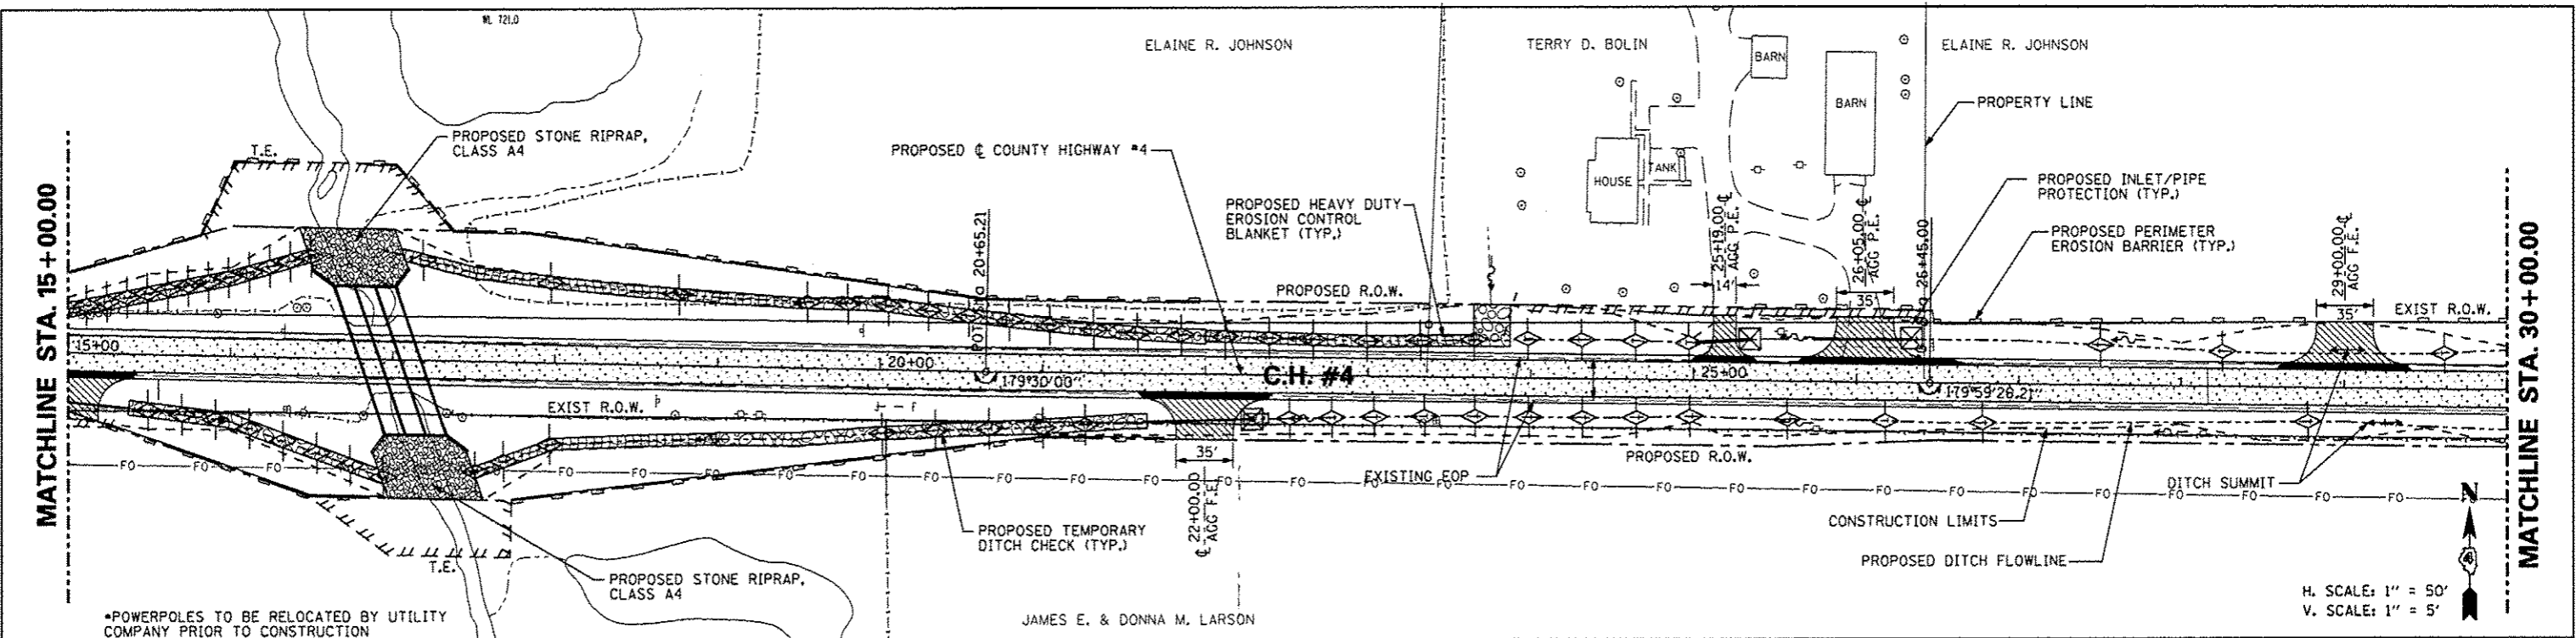

*POWERPOLES TO BE RELOCATED BY UTILITY COMPANY PRIOR TO CONSTRUCTION

JAMES E. & DONNA M. LARSON

H. SCALE: 1" = 50'
V. SCALE: 1" = 5'

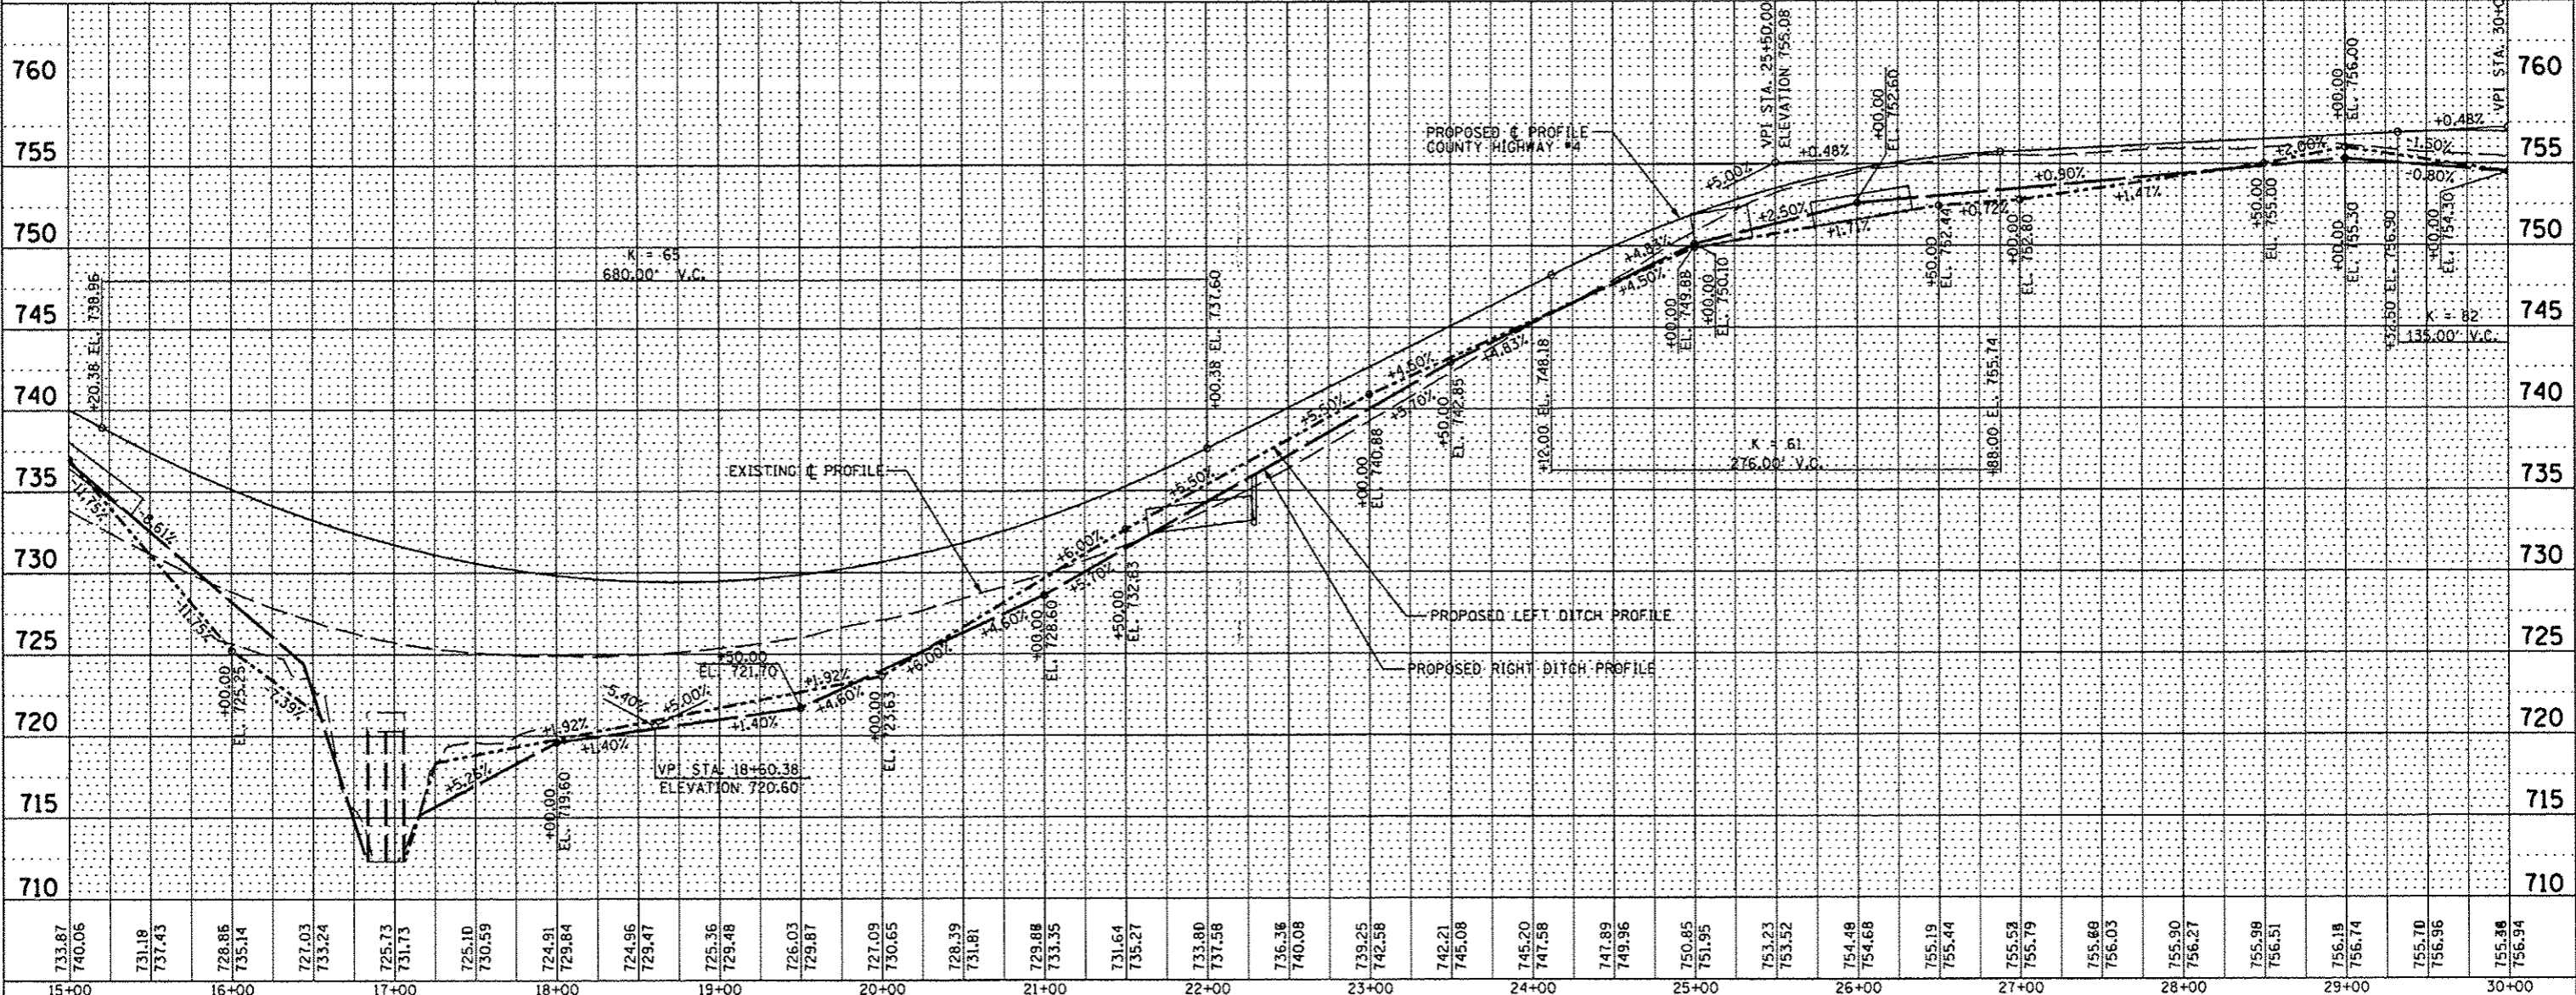

FILE NAME	USER NAME	DESIGNED	REVISED	STATE OF ILLINOIS DEPARTMENT OF TRANSPORTATION	COUNTY HIGHWAY #4 EROSION AND SEDIMENT CONTROL PLAN	SECTION 393	COUNTY KNOX	TOTAL SHEETS 174	SHEET NO. 47
#FILE#	#USER#	AMH							
		AMH							
		JLH							
PLOT SCALE		CHECKED	REVISED	SCALE: 1"=50'		SHEET NO. 47 OF 174 SHEETS		STA. 15+00.00 TO STA. 30+00.00	
				DATE - MARCH 2013		CONTRACT NO. 89614		ILLINOIS FED. AID PROJECT RS-0393 (105)	