
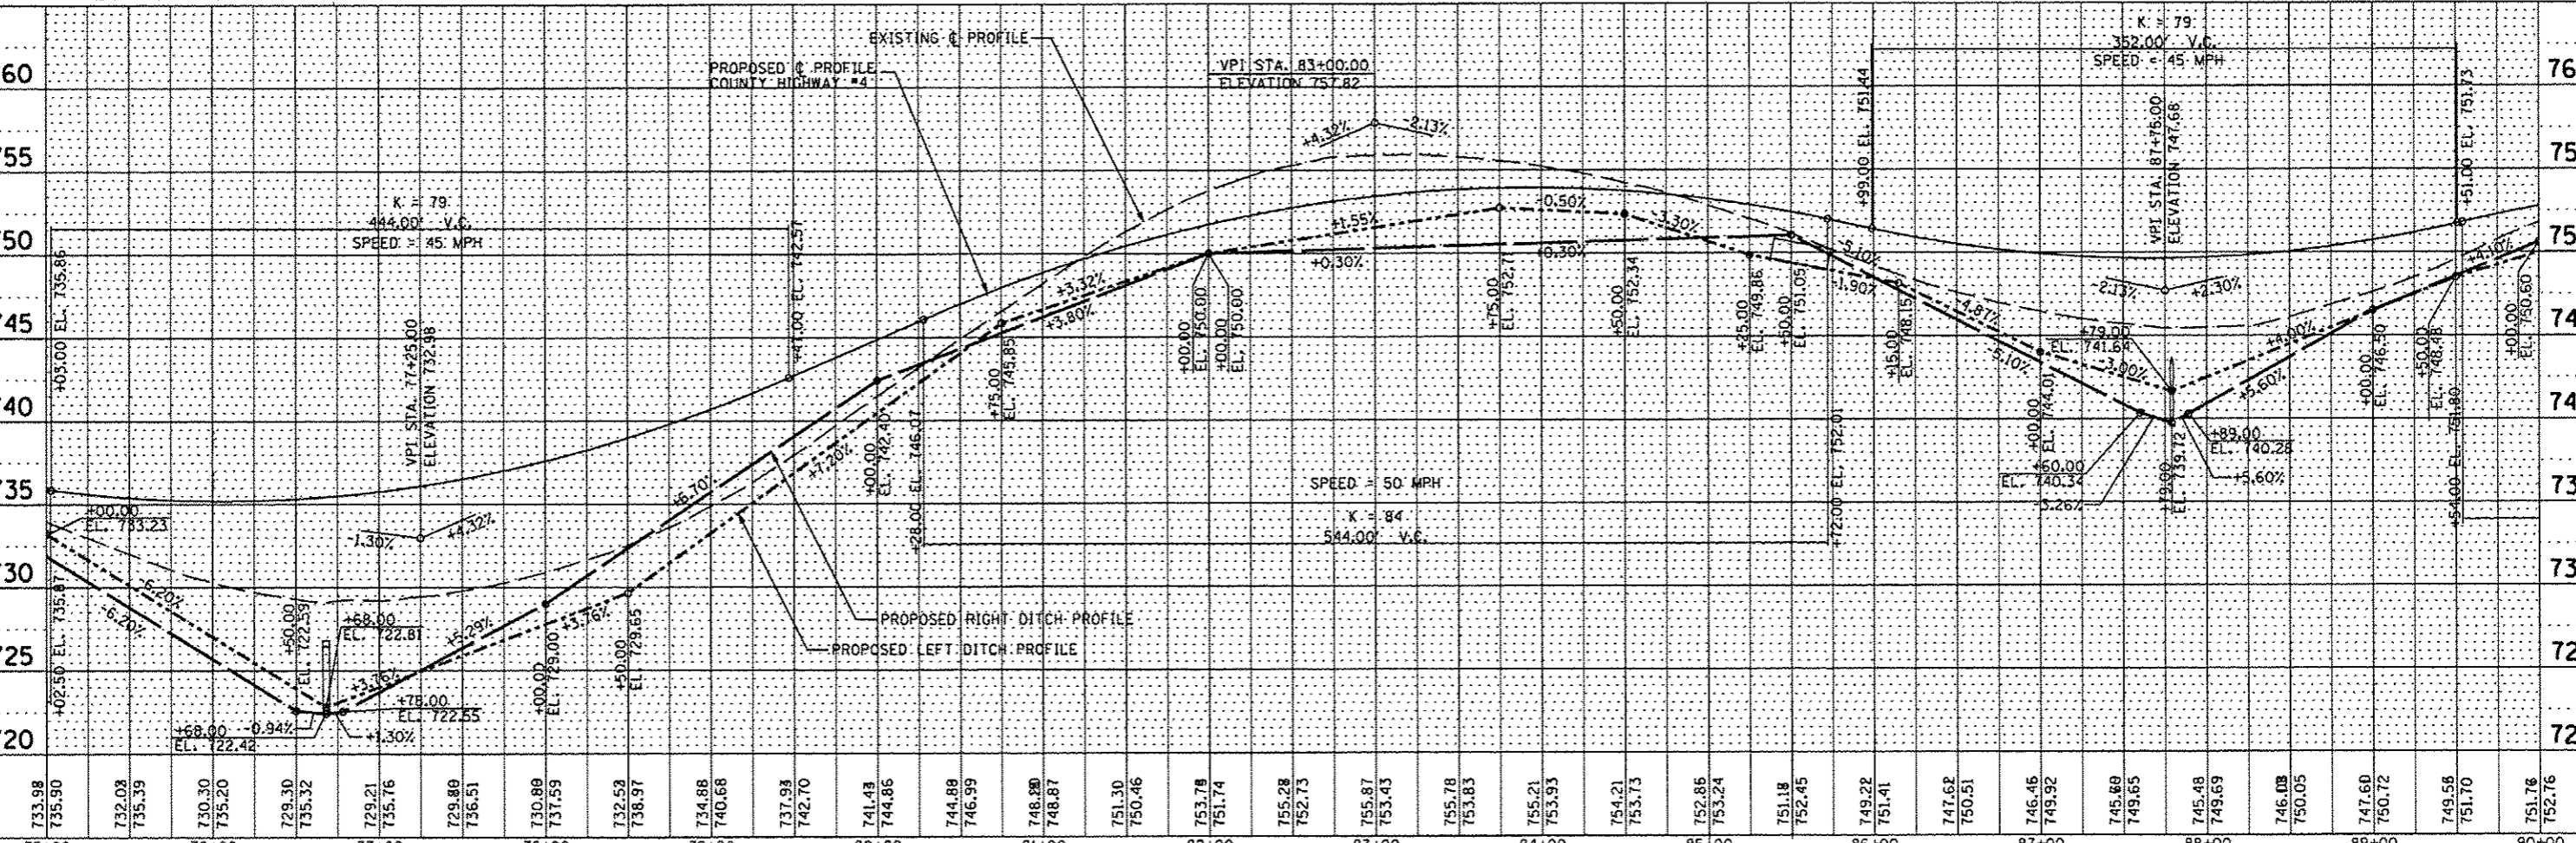


DATE	
BY	
PLAN	
SURVEYED	
PLOTTED	
CHECKED	
DATE	
NO.	

DATE	
BY	
PROFILE	
SURVEYED	
PLOTTED	
CHECKED	
DATE	
NO.	

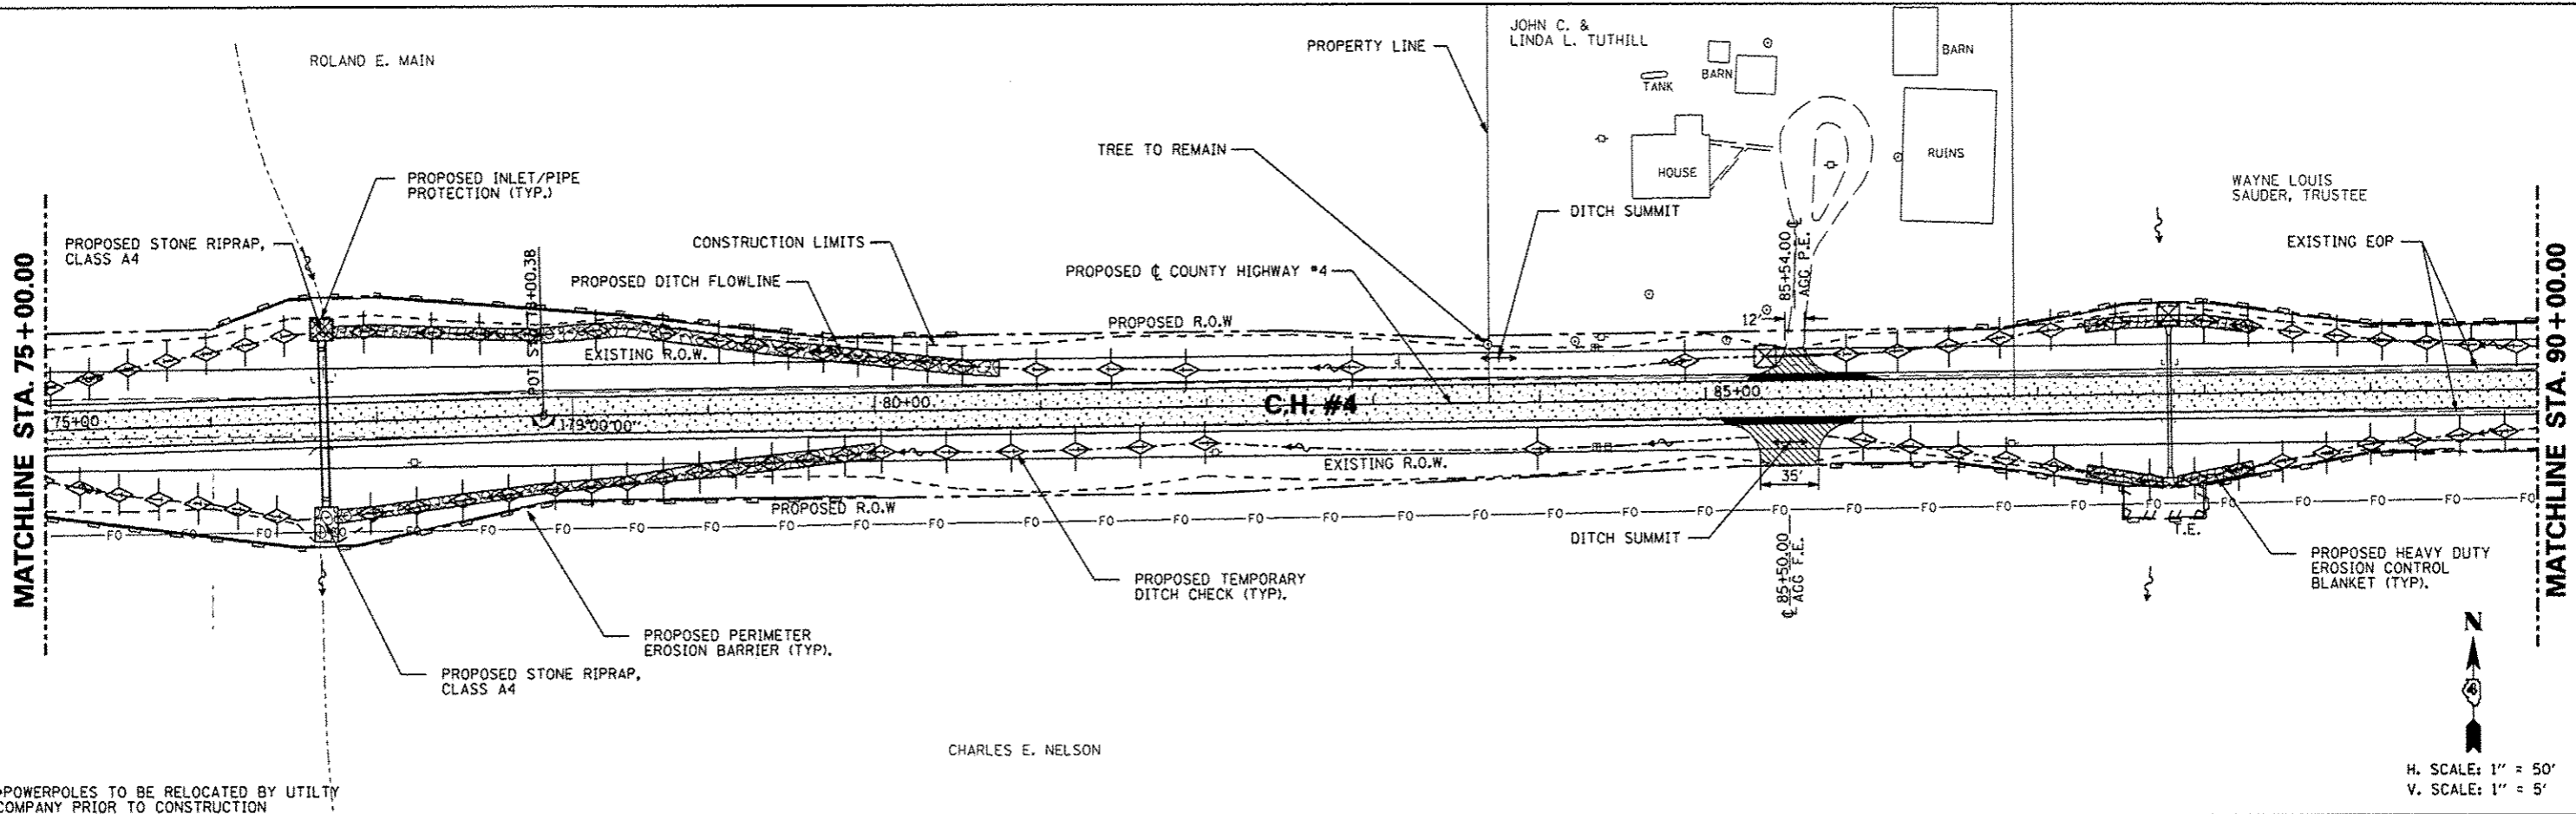

FILE NAME	USER NAME * USER *	DESIGNED - AMH	REVISED -	<b>STATE OF ILLINOIS</b> <b>DEPARTMENT OF TRANSPORTATION</b>	<b>COUNTY HIGHWAY #4</b> <b>EROSION AND SEDIMENT CONTROL PLAN</b>	F.A.S. R.T.E.	SECTION	COUNTY	TOTAL SHEETS	SHEET NO.	
#FILE#	PLOT SCALE * SCALE *	DRAWN - AMH	REVISED -			393	12-00001-01-R5	KNOX	174	51	
	PLOT DATE * DATE *	CHECKED - JLH	REVISED -			COUNTY HIGHWAY #4		CONTRACT NO. 89614			
		DATE - MARCH 2013	REVISED -			SCALE: 1"=50'		SHEET NO. 51 OF 174 SHEETS		STA. 75+00.00 TO STA. 90+00.00	
FED. ROAD DIST. NO. 4 ILLINOIS FED. AID PROJECT RS-0393 (105)											