



DATE	
BY	
PLAN	
NOTE BOOK	
NO.	
NO.	
NO.	

DATE	
BY	
PROFILE	
NOTE BOOK	
NO.	
NO.	
NO.	

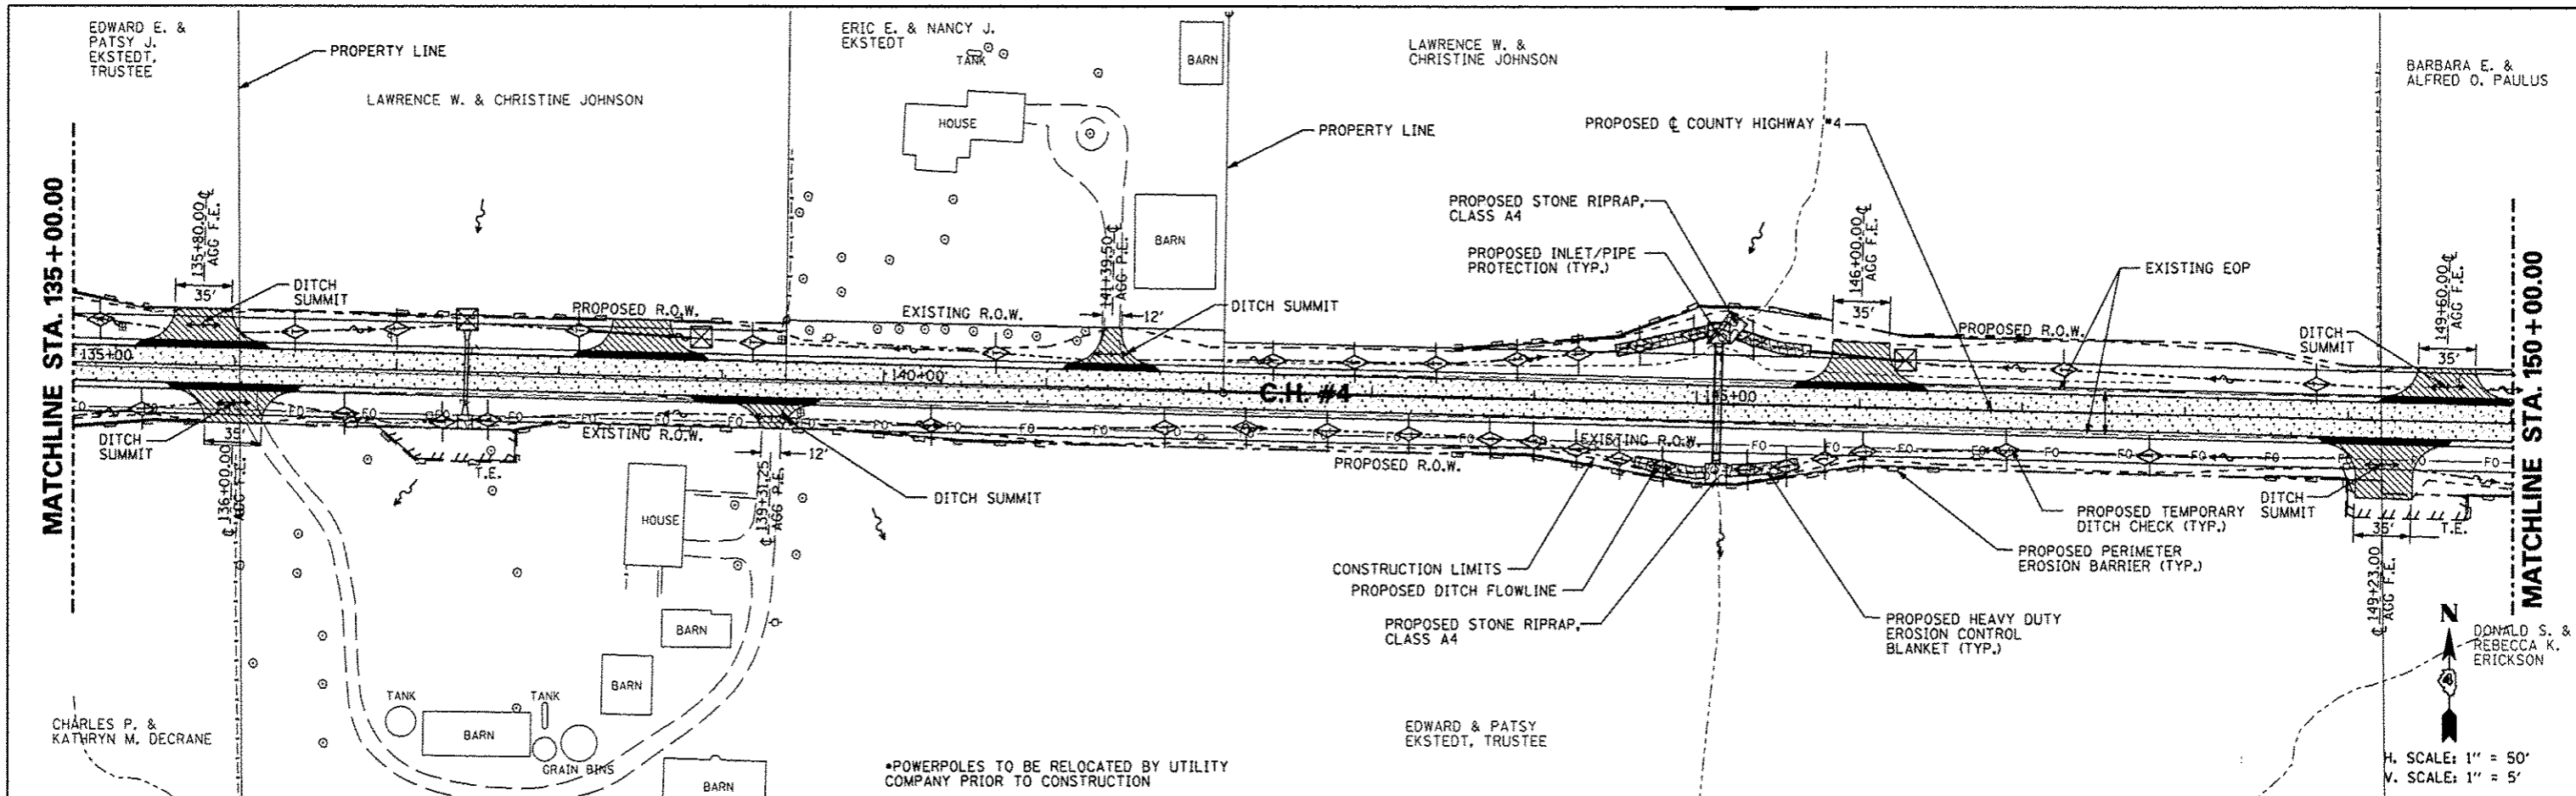

DONALD S. & REBECCA K. ERICKSON  
 H. SCALE: 1" = 50'  
 V. SCALE: 1" = 5'

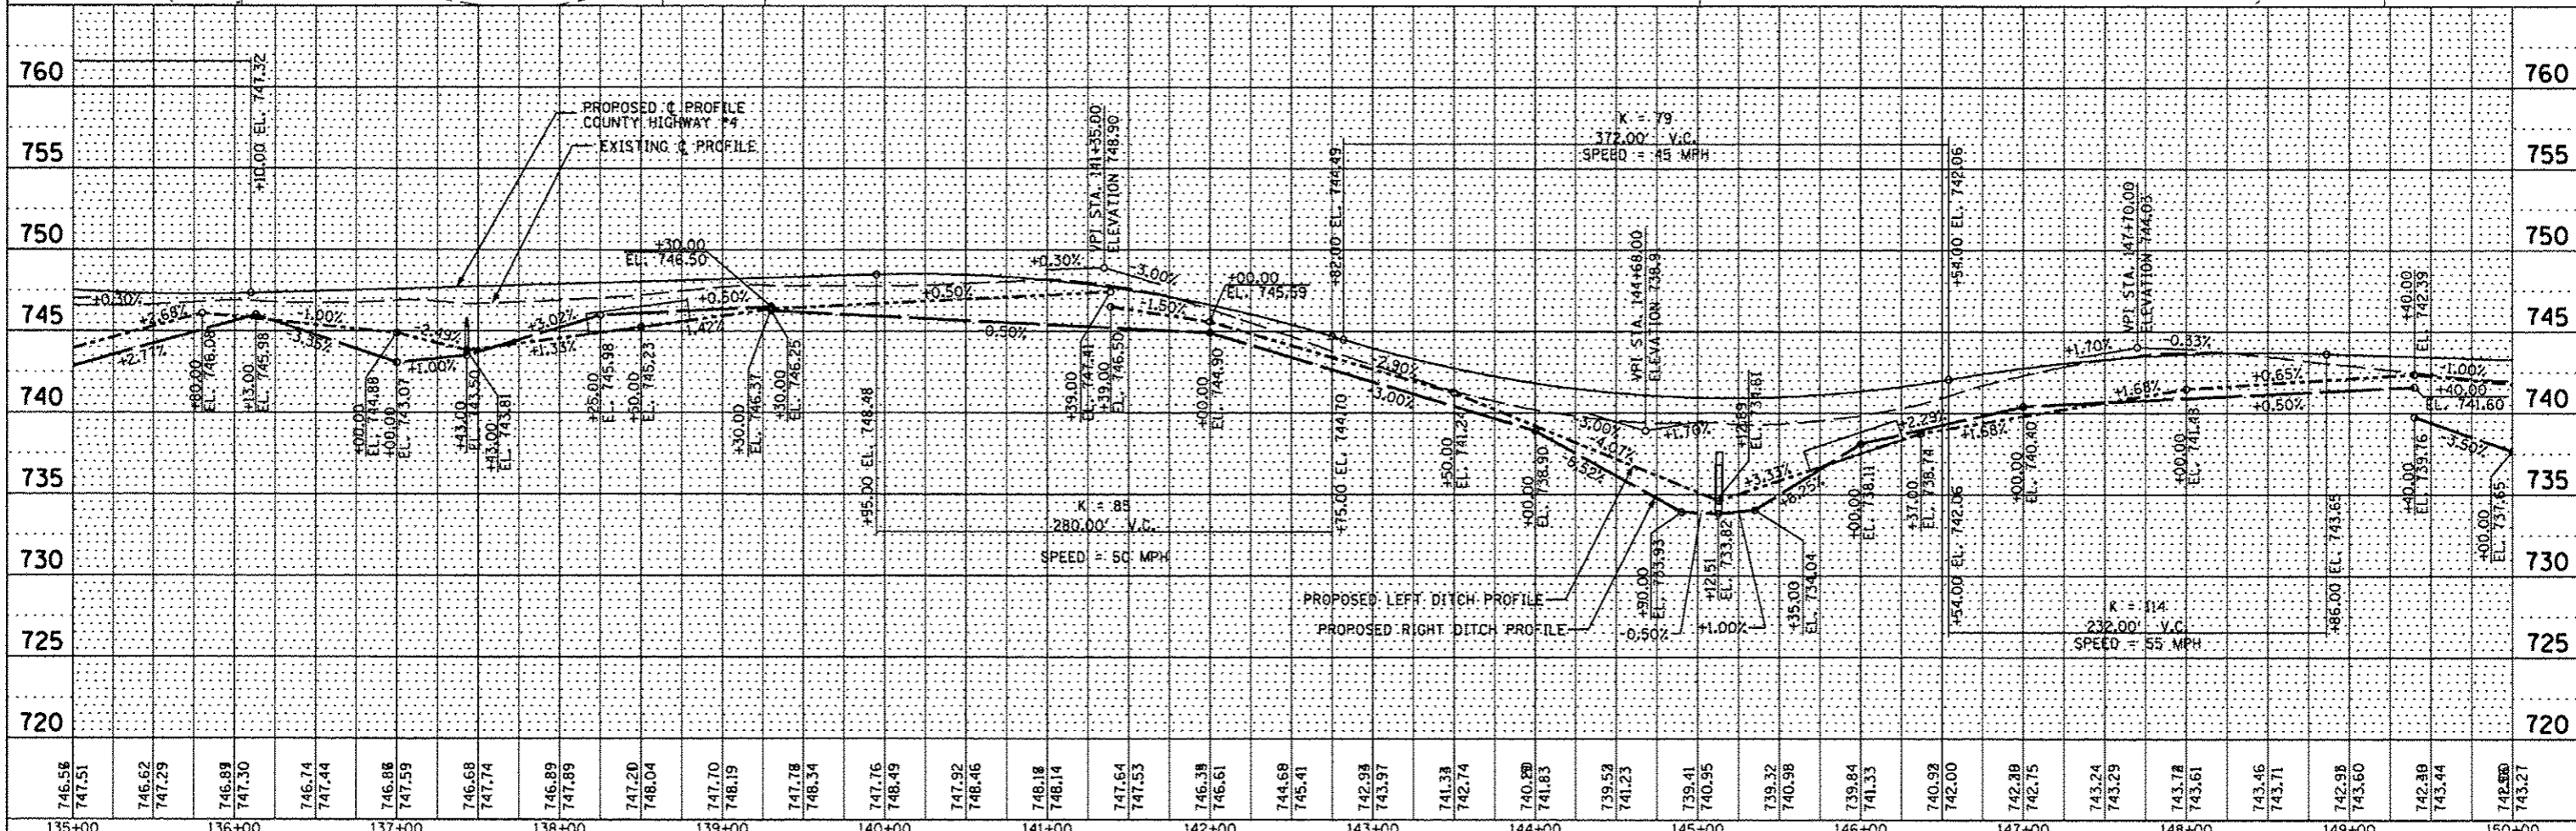

FILE NAME	USER NAME	DESIGNED	REVISED	STATE OF ILLINOIS DEPARTMENT OF TRANSPORTATION		COUNTY HIGHWAY #4 EROSION AND SEDIMENT CONTROL PLAN		F.A.S. RTE.	SECTION	COUNTY	TOTAL SHEETS	SHEET NO.	
#FILE#	#USER#	AMH	AMH					393	12-00001-01-RS	KNOX	174	55	
		CHECKED	REVISED					COUNTY HIGHWAY #4		CONTRACT NO. 89614			
		JLH	REVISED					FED ROAD DIST NO. 4		ILLINOIS FED. AID PROJECT RS-0393 (105)			
		DATE	REVISED					SCALE: 1"=50'		SHEET NO. 55 OF 174 SHEETS		STA. 135+00.00 TO STA. 150+00.00	
		MARCH 2013											