



PLAN	DATE
NO. _____	_____
BY _____	_____
DATE _____	_____
NO. _____	_____
BY _____	_____
DATE _____	_____
NO. _____	_____
BY _____	_____
DATE _____	_____

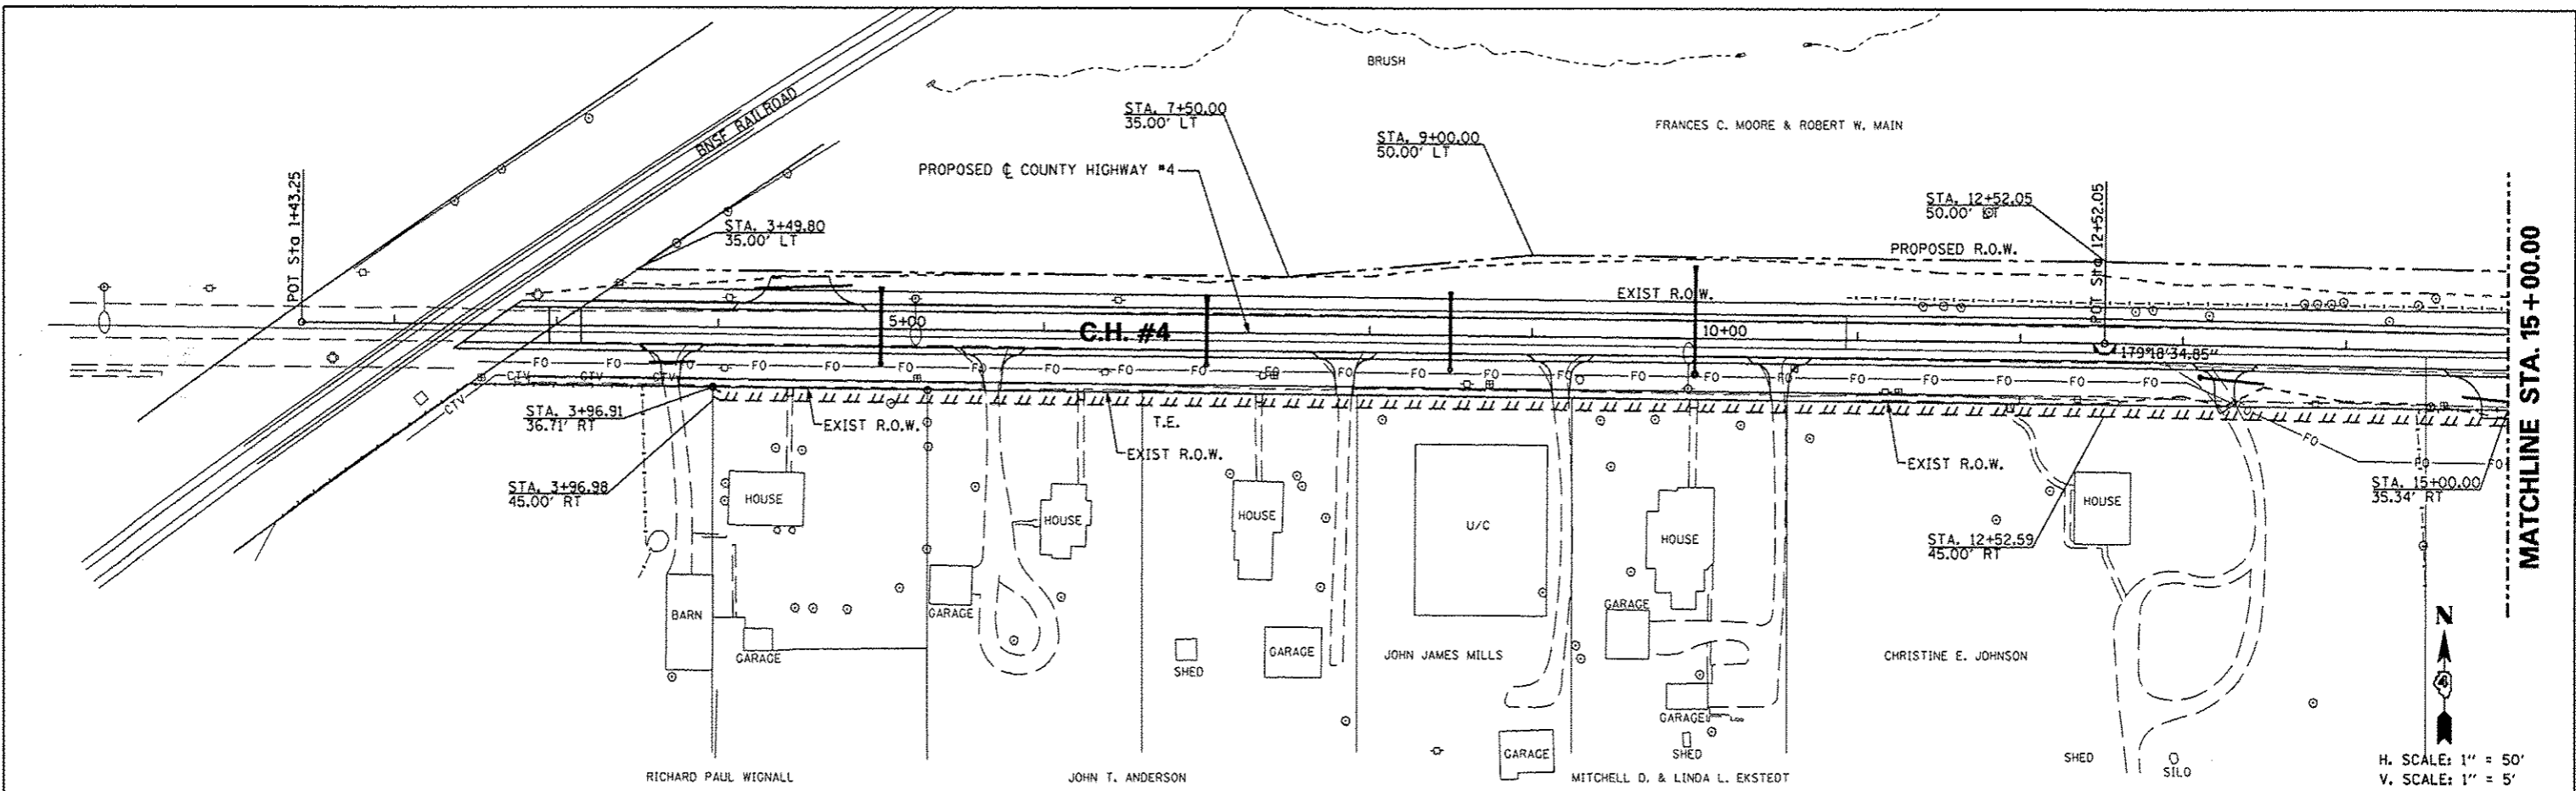

PROFILE	DATE
NO. _____	_____
BY _____	_____
DATE _____	_____
NO. _____	_____
BY _____	_____
DATE _____	_____
NO. _____	_____
BY _____	_____
DATE _____	_____

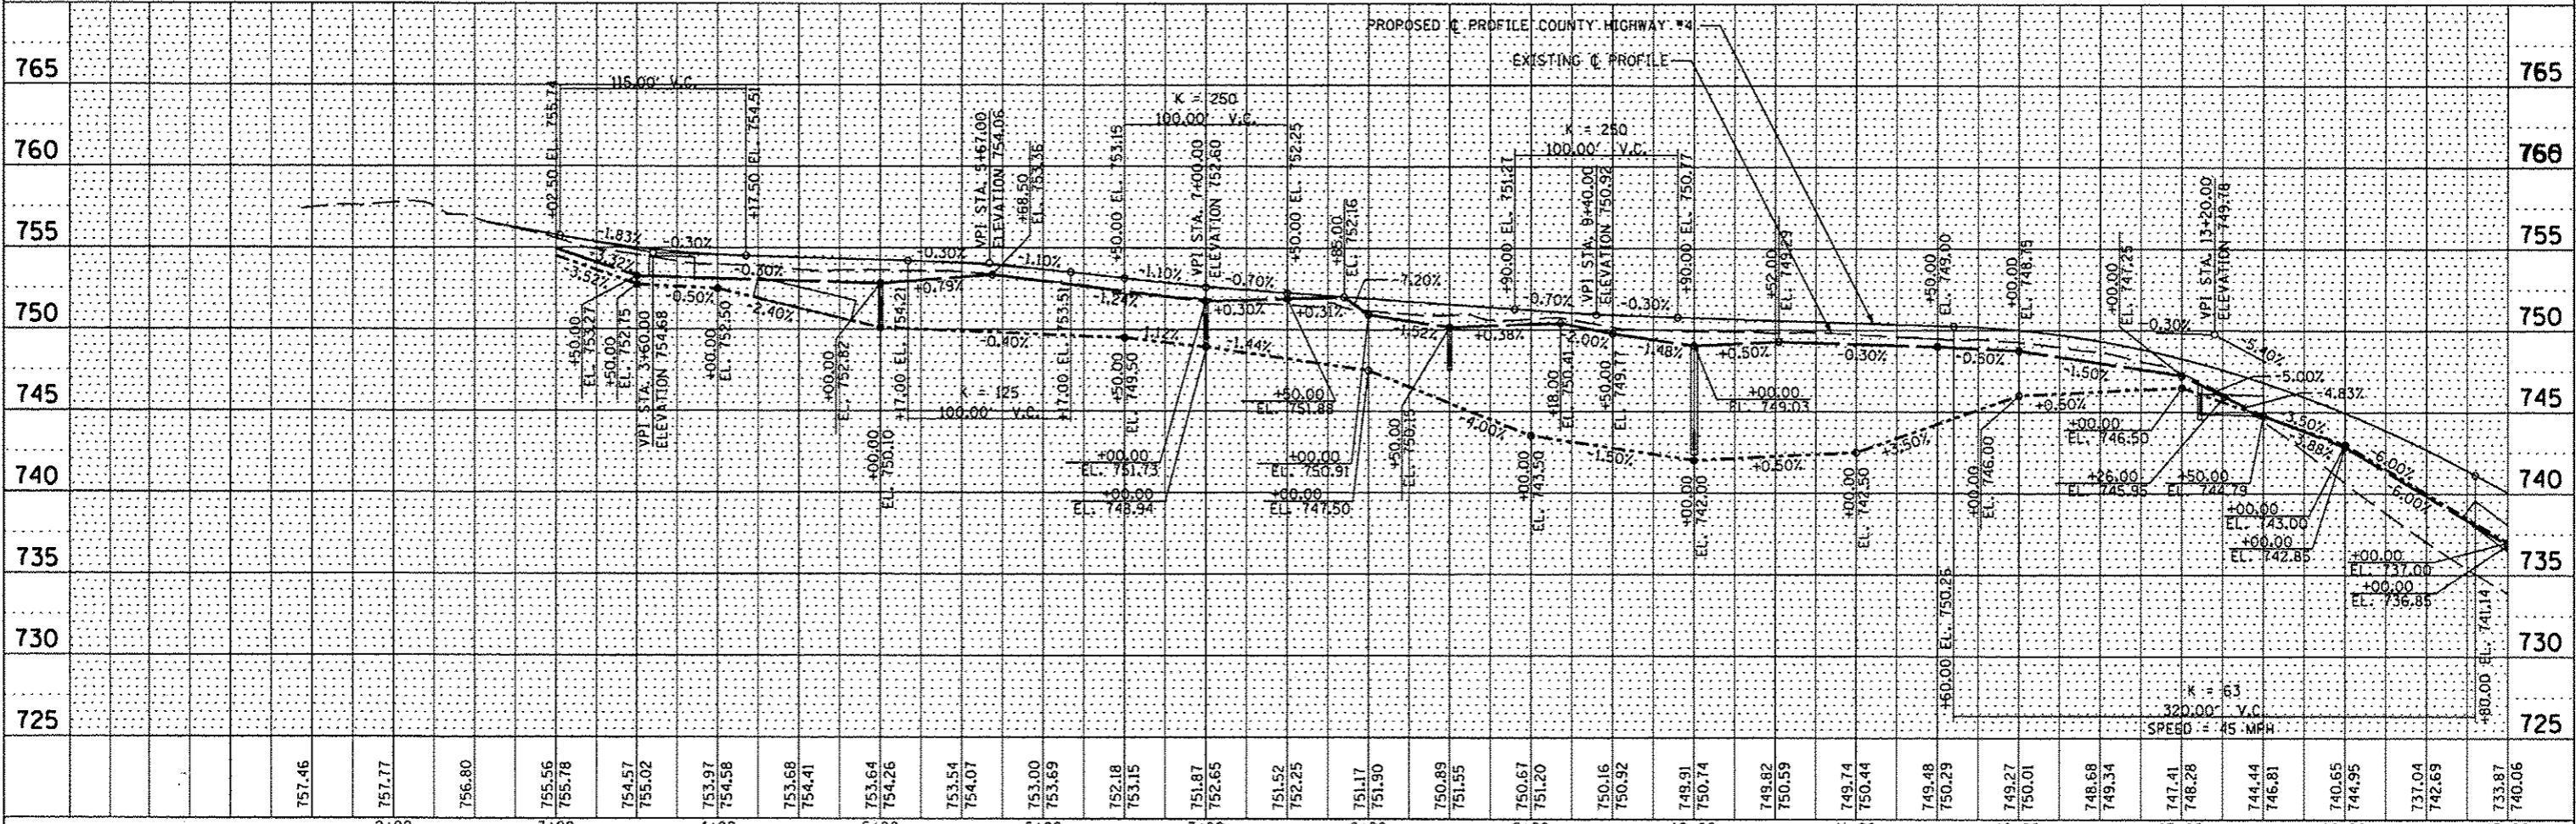

FILE NAME	USER NAME	DESIGNED	REVISED	STATE OF ILLINOIS DEPARTMENT OF TRANSPORTATION	COUNTY HIGHWAY #4 PROPOSED RIGHT OF WAY & EASEMENT SHEET	F.A.S. RTE.	SECTION	COUNTY	TOTAL SHEETS	SHEET NO.	
#FILE#		DRAWN	REVISED			393	12-00001-01-RS	KNOX	174	59	
PLOT SCALE		CHECKED	REVISED			COUNTY HIGHWAY #4		CONTRACT NO. 89614			
PLOT DATE		DATE	REVISED			SCALE: 1"=50'		SHEET NO. 59 OF 174 SHEETS		STA. 1+43.25 TO STA. 15+00.00	FED ROAD DIST NO. 4