
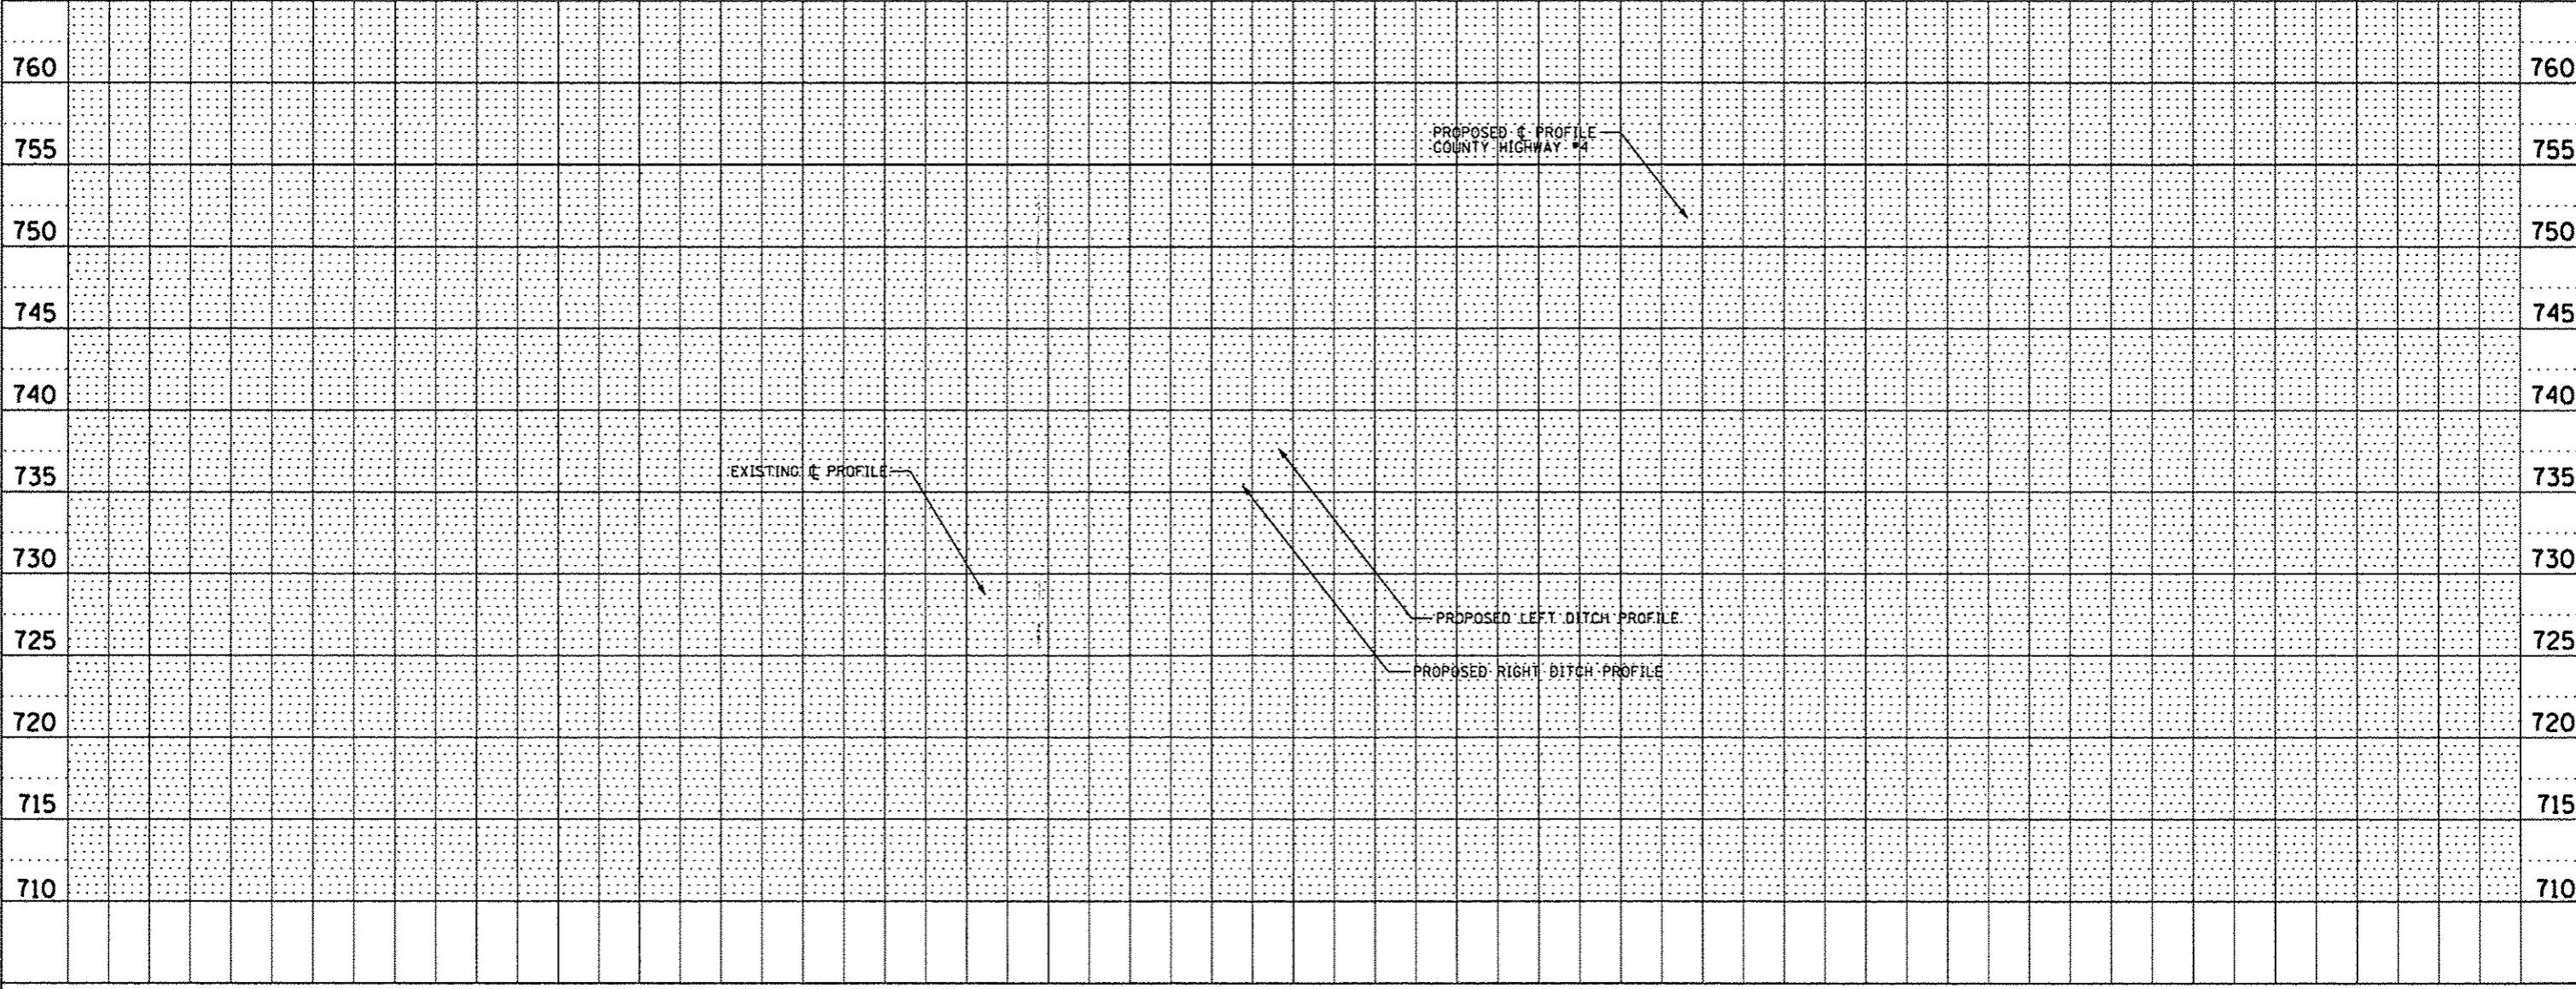


DATE	
BY	
REVISIONS	
PLANNED	
ALIGNED	
CHECKED	
FILE NAME	
NO.	
PLAN	
NOTE BOOK	
NO.	

DATE	
BY	
REVISIONS	
PLANNED	
GRADES CHECKED	
STRUCTURE NOTATIONS	
NO.	
PROFILE	
NOTE BOOK	
NO.	

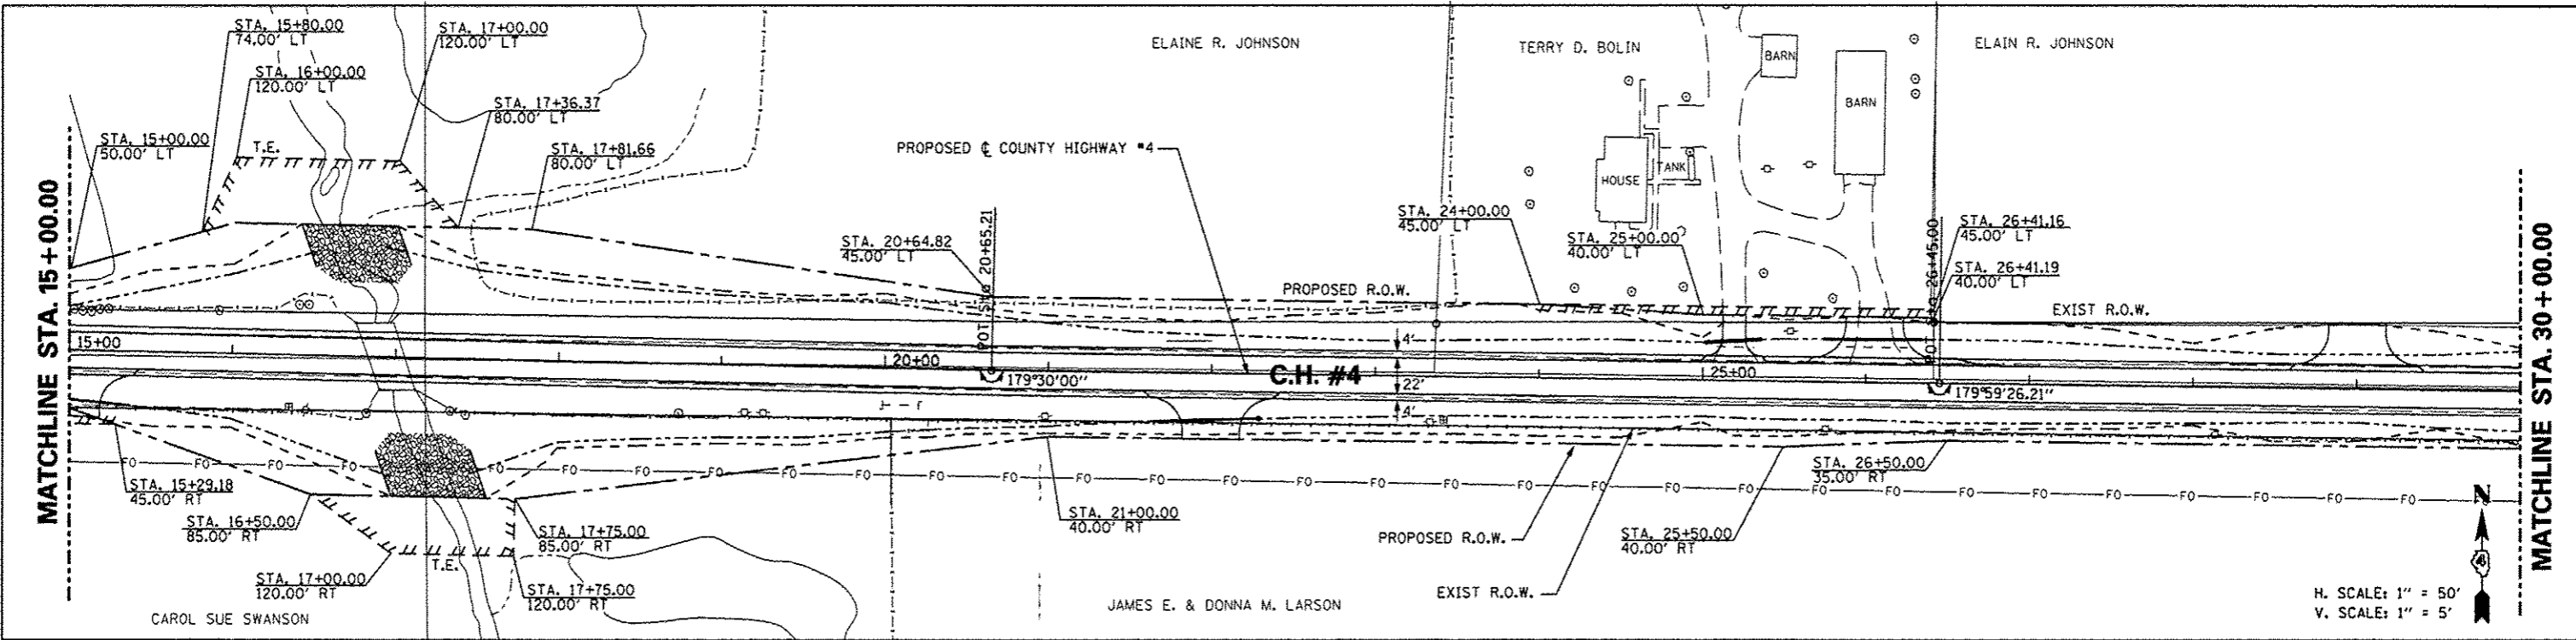

FILE NAME	USER NAME	DESIGNED	REVISED	STATE OF ILLINOIS DEPARTMENT OF TRANSPORTATION	COUNTY HIGHWAY #4 PROPOSED RIGHT OF WAY & EASEMENT SHEET	F.A.S. RTE.	SECTION	COUNTY	TOTAL SHEETS	SHEET NO.
#FILE#		DRAWN	REVISED			393	12-00001-01-RS	KNOX	174	60
		CHECKED	REVISED			COUNTY HIGHWAY #4		CONTRACT NO. 89614		
		DATE	REVISED			SCALE: 1"=50'		SHEET NO. 60 OF 174 SHEETS		STA. 15+00.00 TO STA. 30+00.00
						FED ROAD DIST NO. 4		ILLINOIS FED. AID PROJECT 85-0393 (105)		