
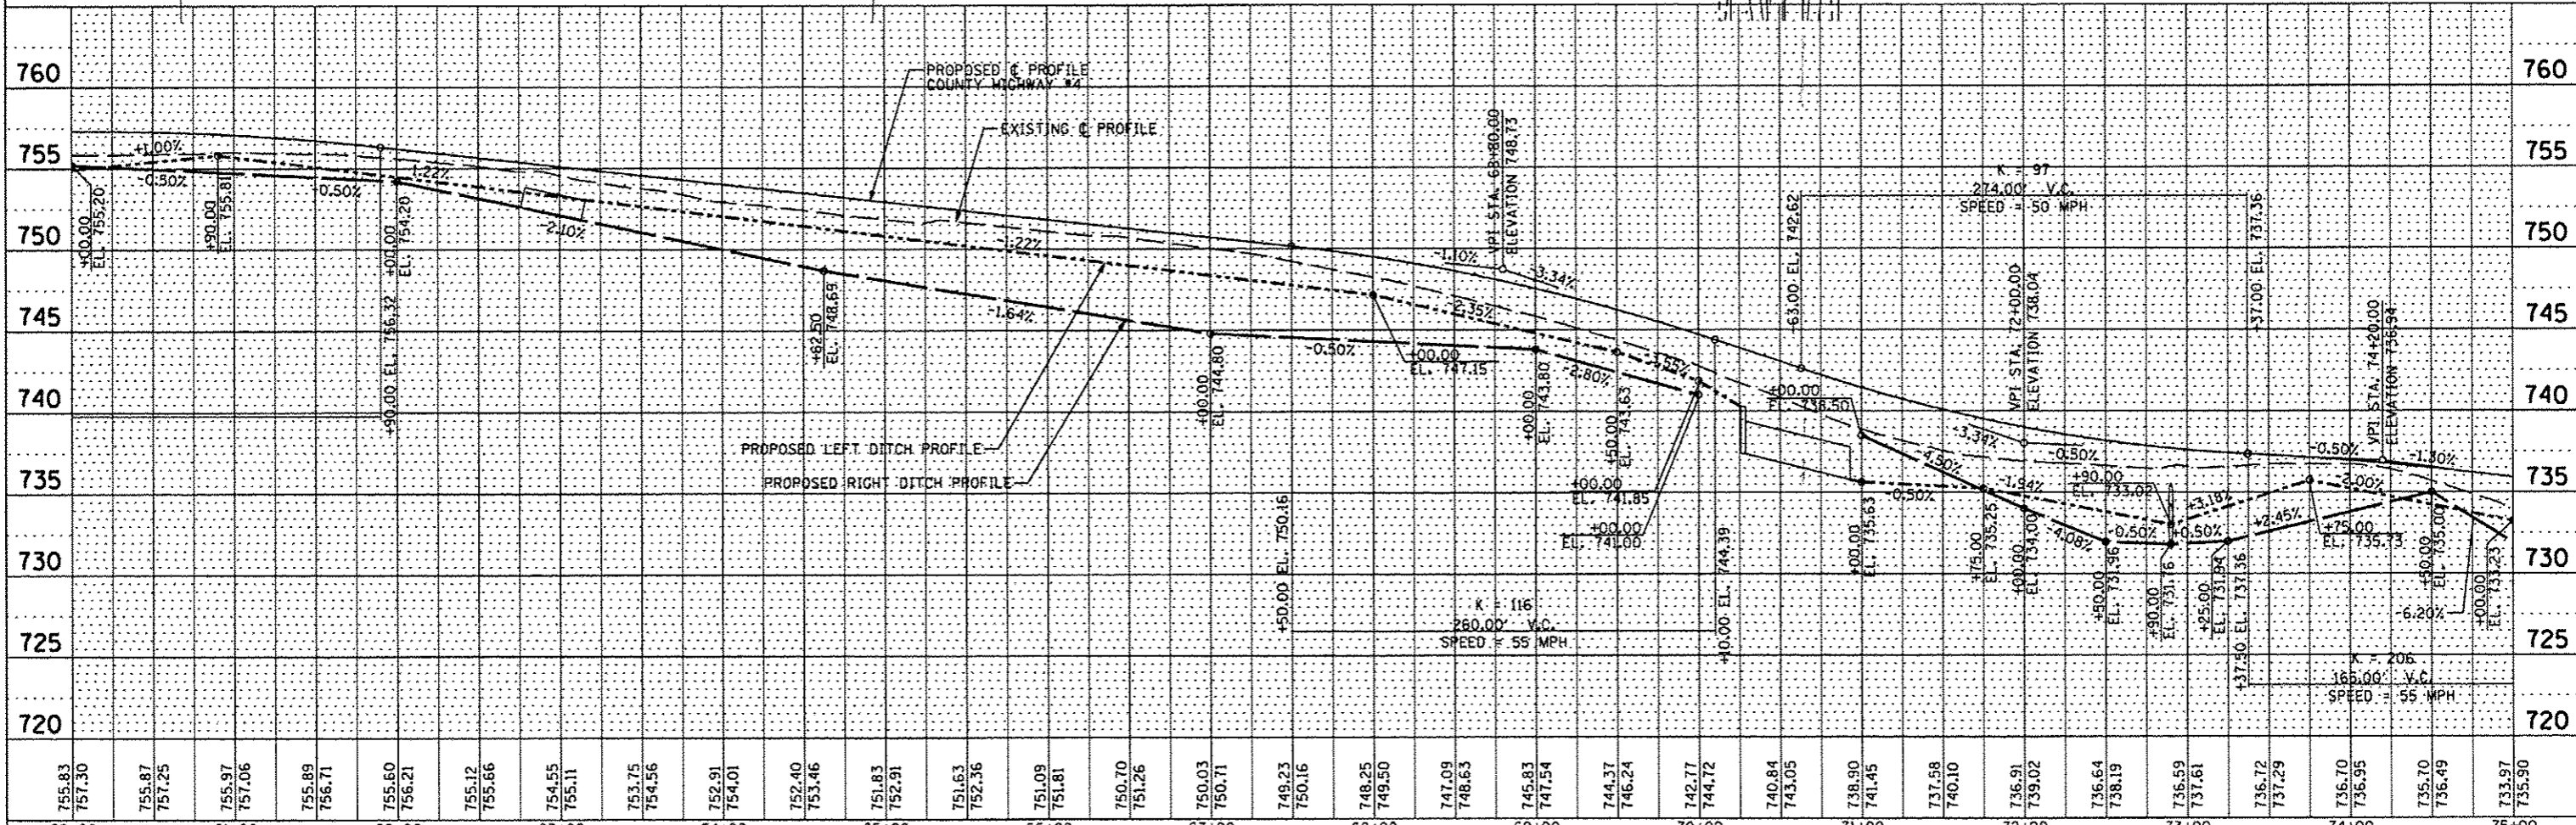


DATE	
BY	
REVISIONS	
NO.	DESCRIPTION
1	PROPOSED
2	REVISED
3	REVISED
DATE	
BY	
REVISIONS	
NO.	DESCRIPTION
1	PROPOSED
2	REVISED
3	REVISED
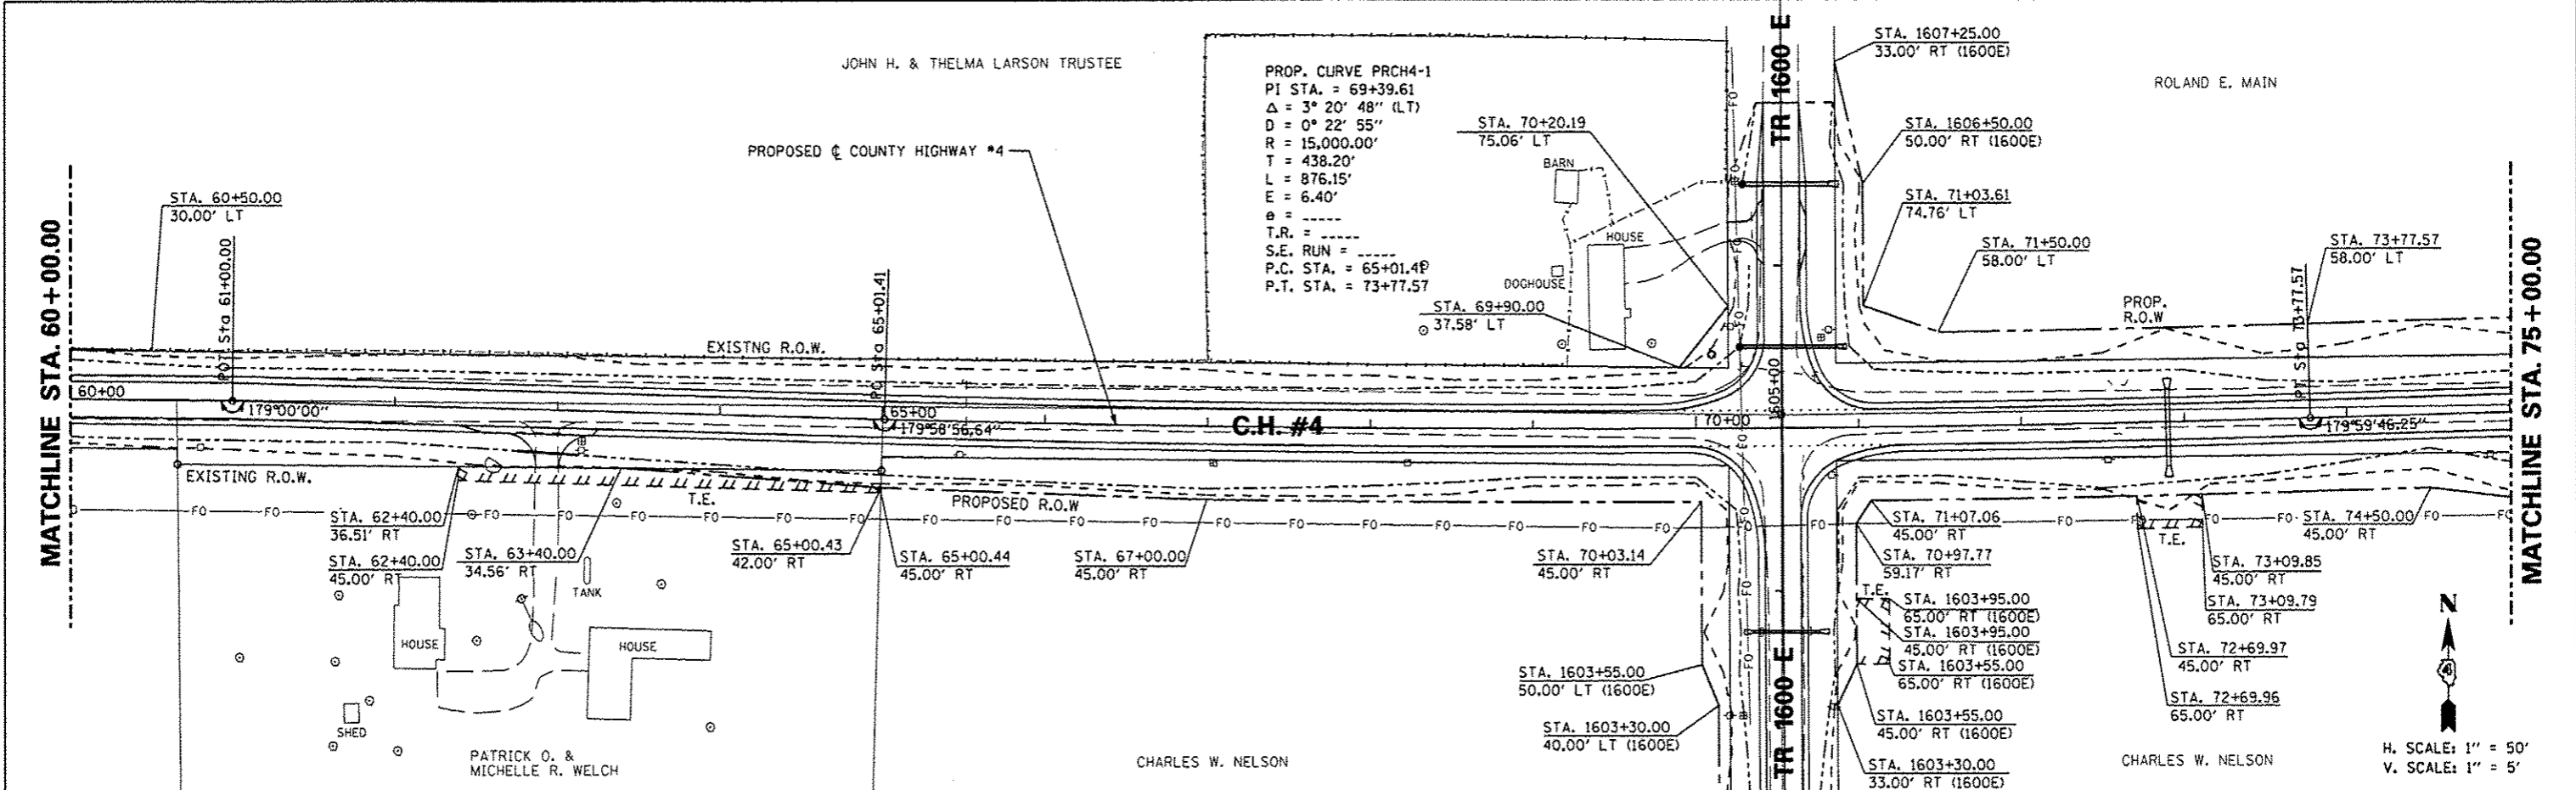

FILE NAME	USER NAME	DESIGNED - AMH	REVISED -	STATE OF ILLINOIS DEPARTMENT OF TRANSPORTATION	COUNTY HIGHWAY #4 PROPOSED RIGHT OF WAY & EASEMENT SHEET	F.A.S. RTE.	SECTION	COUNTY	TOTAL SHEETS	
#FILE#		DRAWN - AMH	REVISED -			393	12-0001-01-R5	KNOX	174	63
		CHECKED - JLH	REVISED -			COUNTY HIGHWAY #4		CONTRACT NO. 89614		
		DATE - MARCH 2013	REVISED -			SCALE: 1"=50'		SHEET NO. 63 OF 174 SHEETS		STA. 60+00.00 TO STA. 75+00.00
						FED. ROAD DIST. NO. 4 ILLINOIS FED. AID PROJECT RS-0393 (105)				