



DATE	
BY	
PLAN	SURVEYED
	ALIGNED
	NOTED
	RT. OF WAY CHECKED
	FILE NAME

DATE	
BY	
PROFILE	SURVEYED
	GRADES CHECKED
	S.M. NOTED
	STRUCTURE NOTICES OK'D

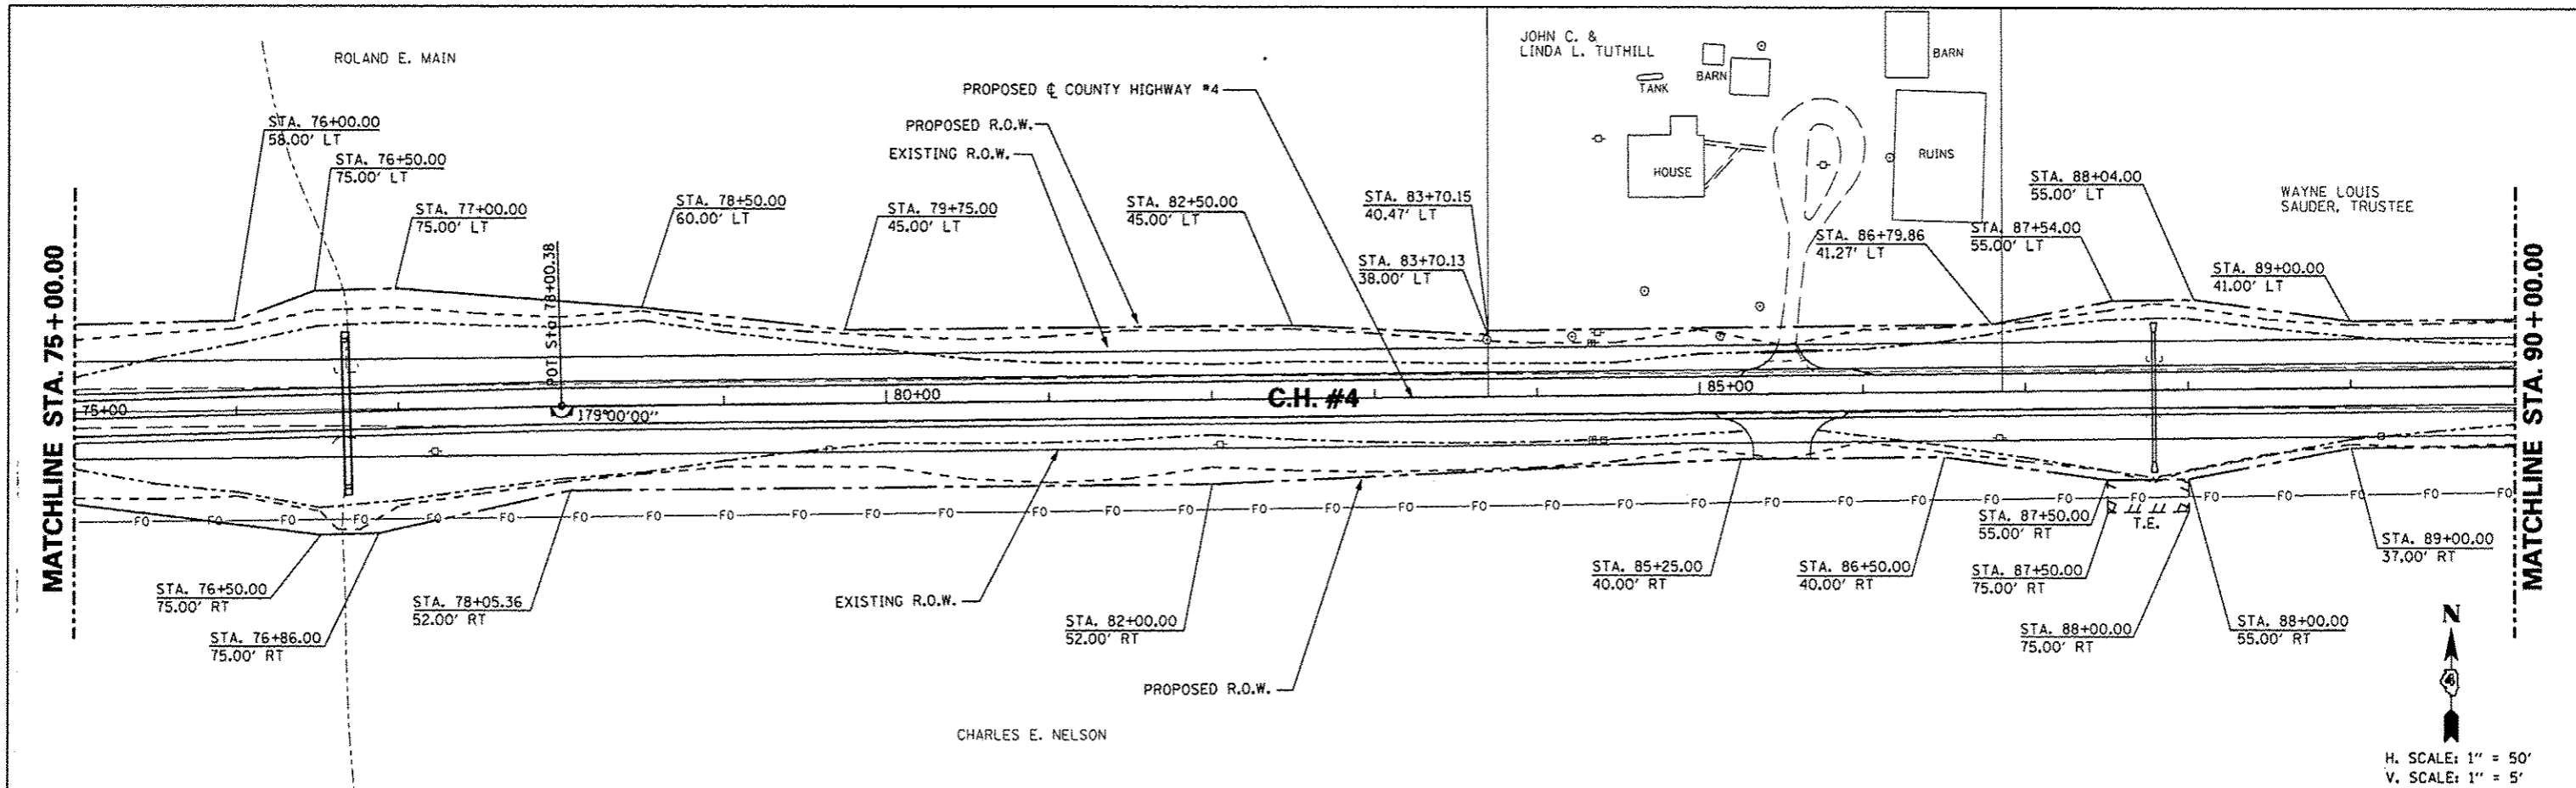

H. SCALE: 1" = 50'
V. SCALE: 1" = 5'

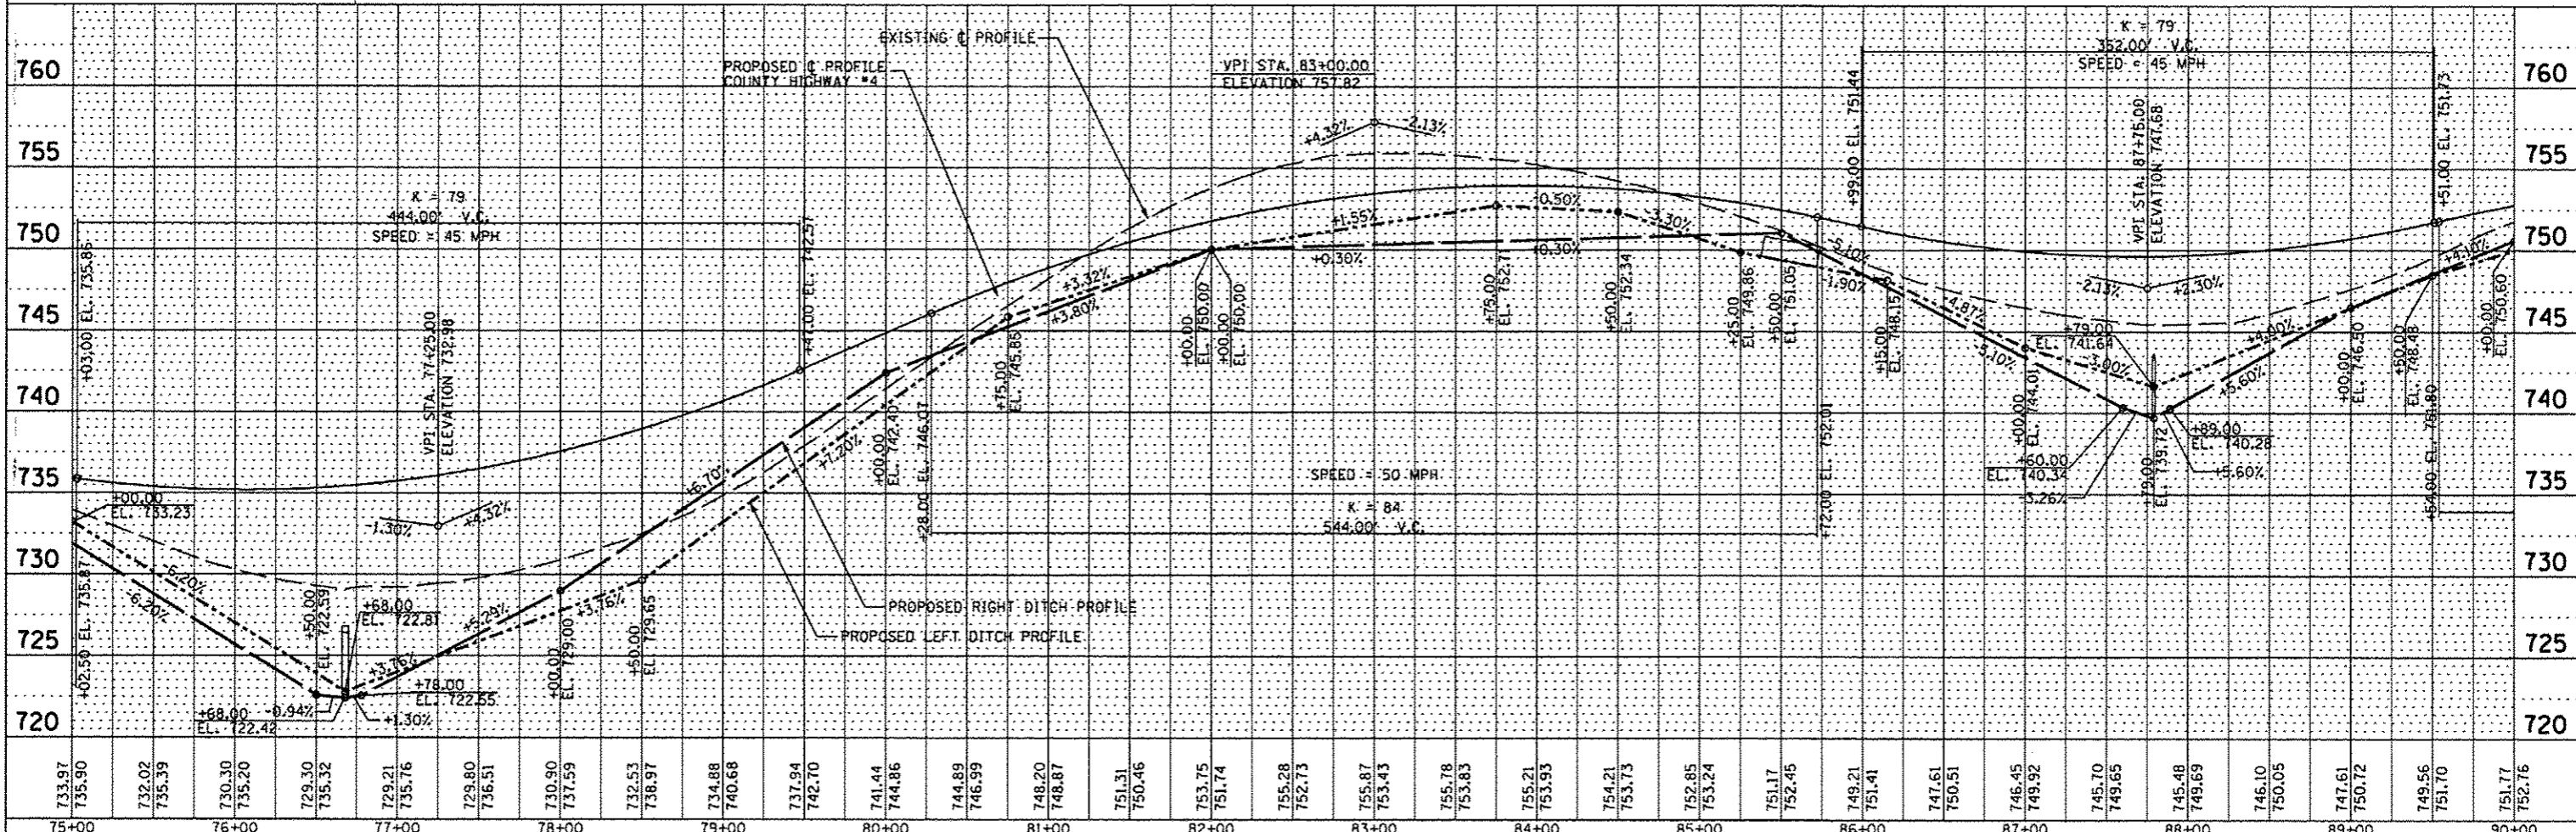

FILE NAME	USER NAME * USER#	DESIGNED - AMH	REVISED -	STATE OF ILLINOIS DEPARTMENT OF TRANSPORTATION	COUNTY HIGHWAY #4 PROPOSED RIGHT OF WAY & EASEMENT SHEET	F.A.S. RT.	SECTION	COUNTY	TOTAL SHEETS	SHEET NO.
#FILE#	PLOT SCALE * #SCALE#	DRAWN - AMH	REVISED -			393	12-00001-01-R5	KNOX	174	64
	PLOT DATE * #DATE#	CHECKED - JLH	REVISED -			COUNTY HIGHWAY #4		CONTRACT NO. 89614		
		DATE - MARCH 2013	REVISED -			FED ROAD DIST NO. 4 (ILLINOIS) FED. AID PROJECT		RS-0393 (105)		