
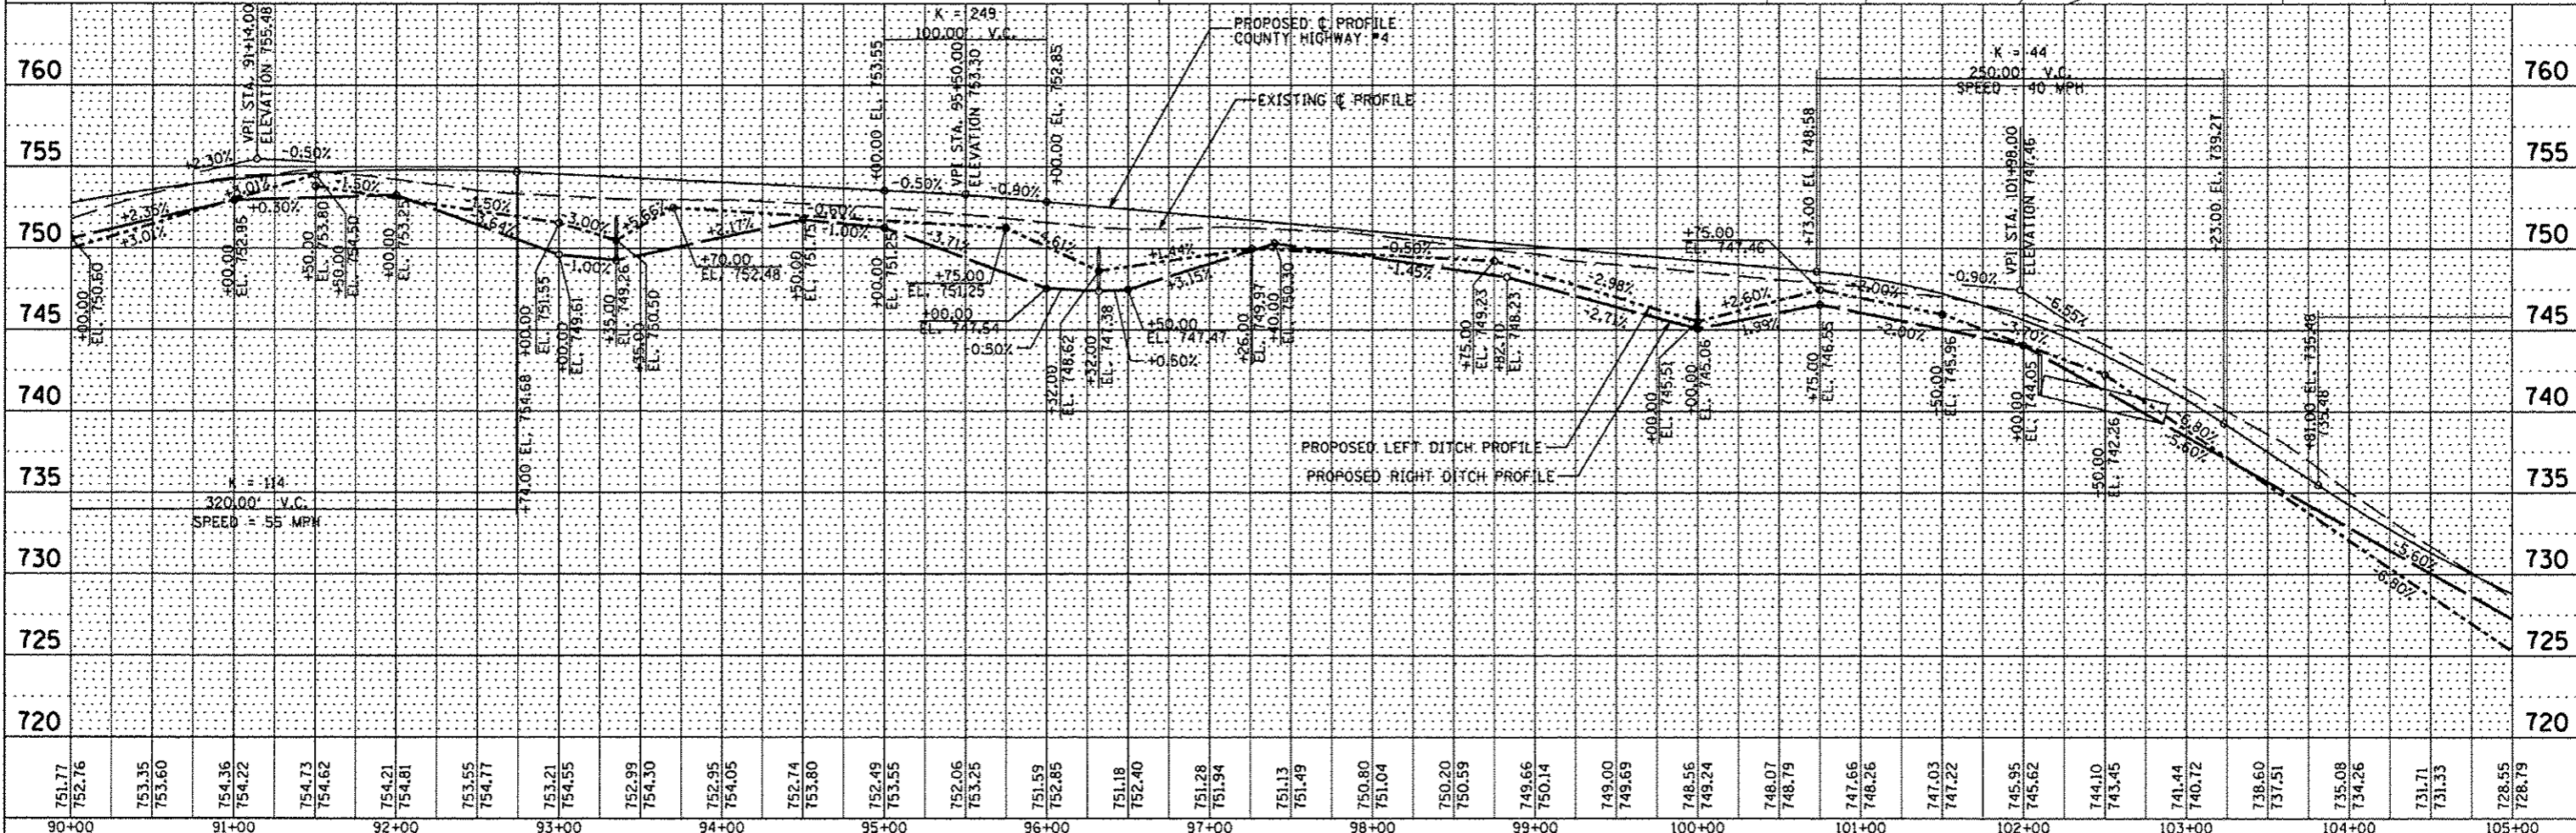


DATE	
BY	
REVISIONS	
NO.	
DESCRIPTION	
DATE	
BY	
REVISIONS	
NO.	
DESCRIPTION	
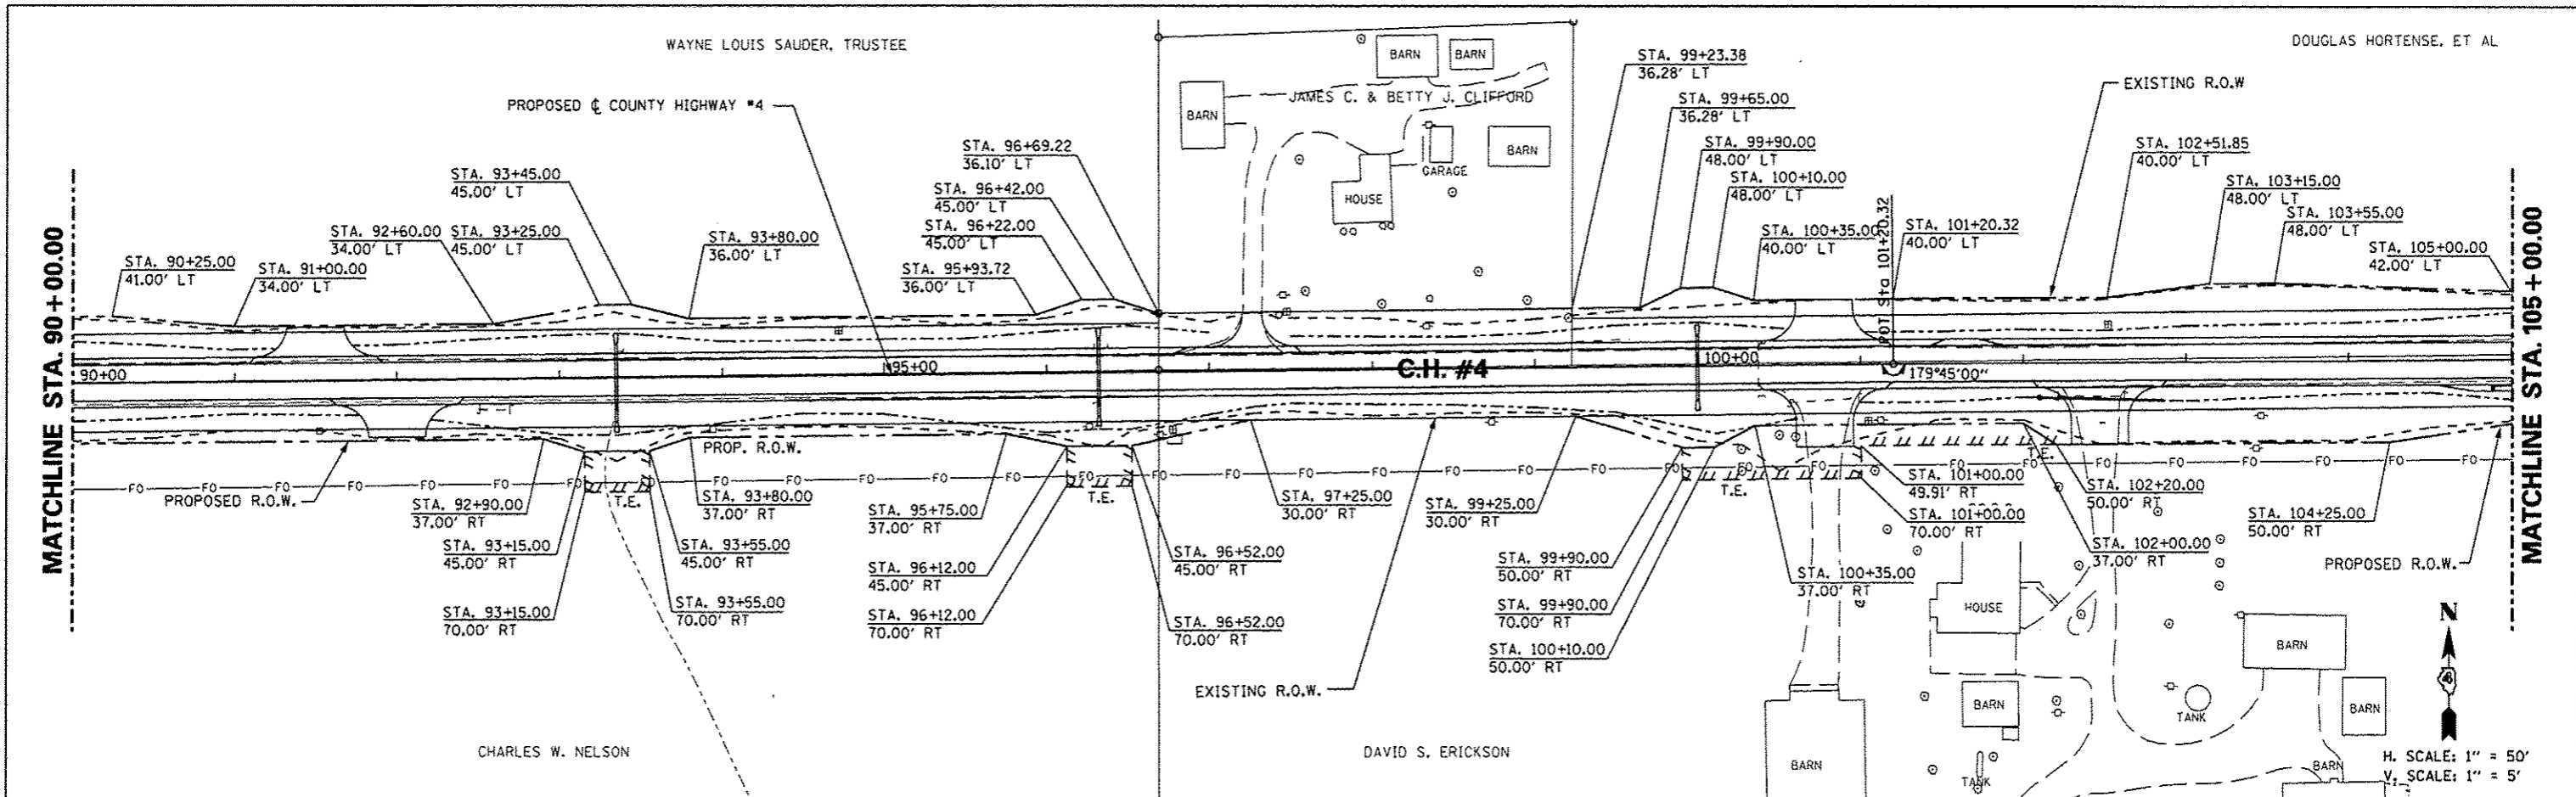

FILE NAME	USER NAME	DESIGNED	REVISED	STATE OF ILLINOIS		COUNTY HIGHWAY #4		F.A.S. RT.	SECTION	COUNTY	TOTAL SHEETS
#FILE#	#USER#	AMH	AMH	DEPARTMENT OF TRANSPORTATION		PROPOSED RIGHT OF WAY & EASEMENT SHEET		393	12-00001-01-R5	KNOX	174 65
		CHECKED	REVISIONS					COUNTY HIGHWAY #4		CONTRACT NO. 89614	
		JLH	DATE	MARCH 2013		SCALE: 1"=50'		SHEET NO. 65 OF 174 SHEETS		STA. 90+00.00 TO STA. 105+00.00	
								FED ROAD DIST NO. 4		ILLINOIS FED. AID PROJECT RS-0393 (105)	