
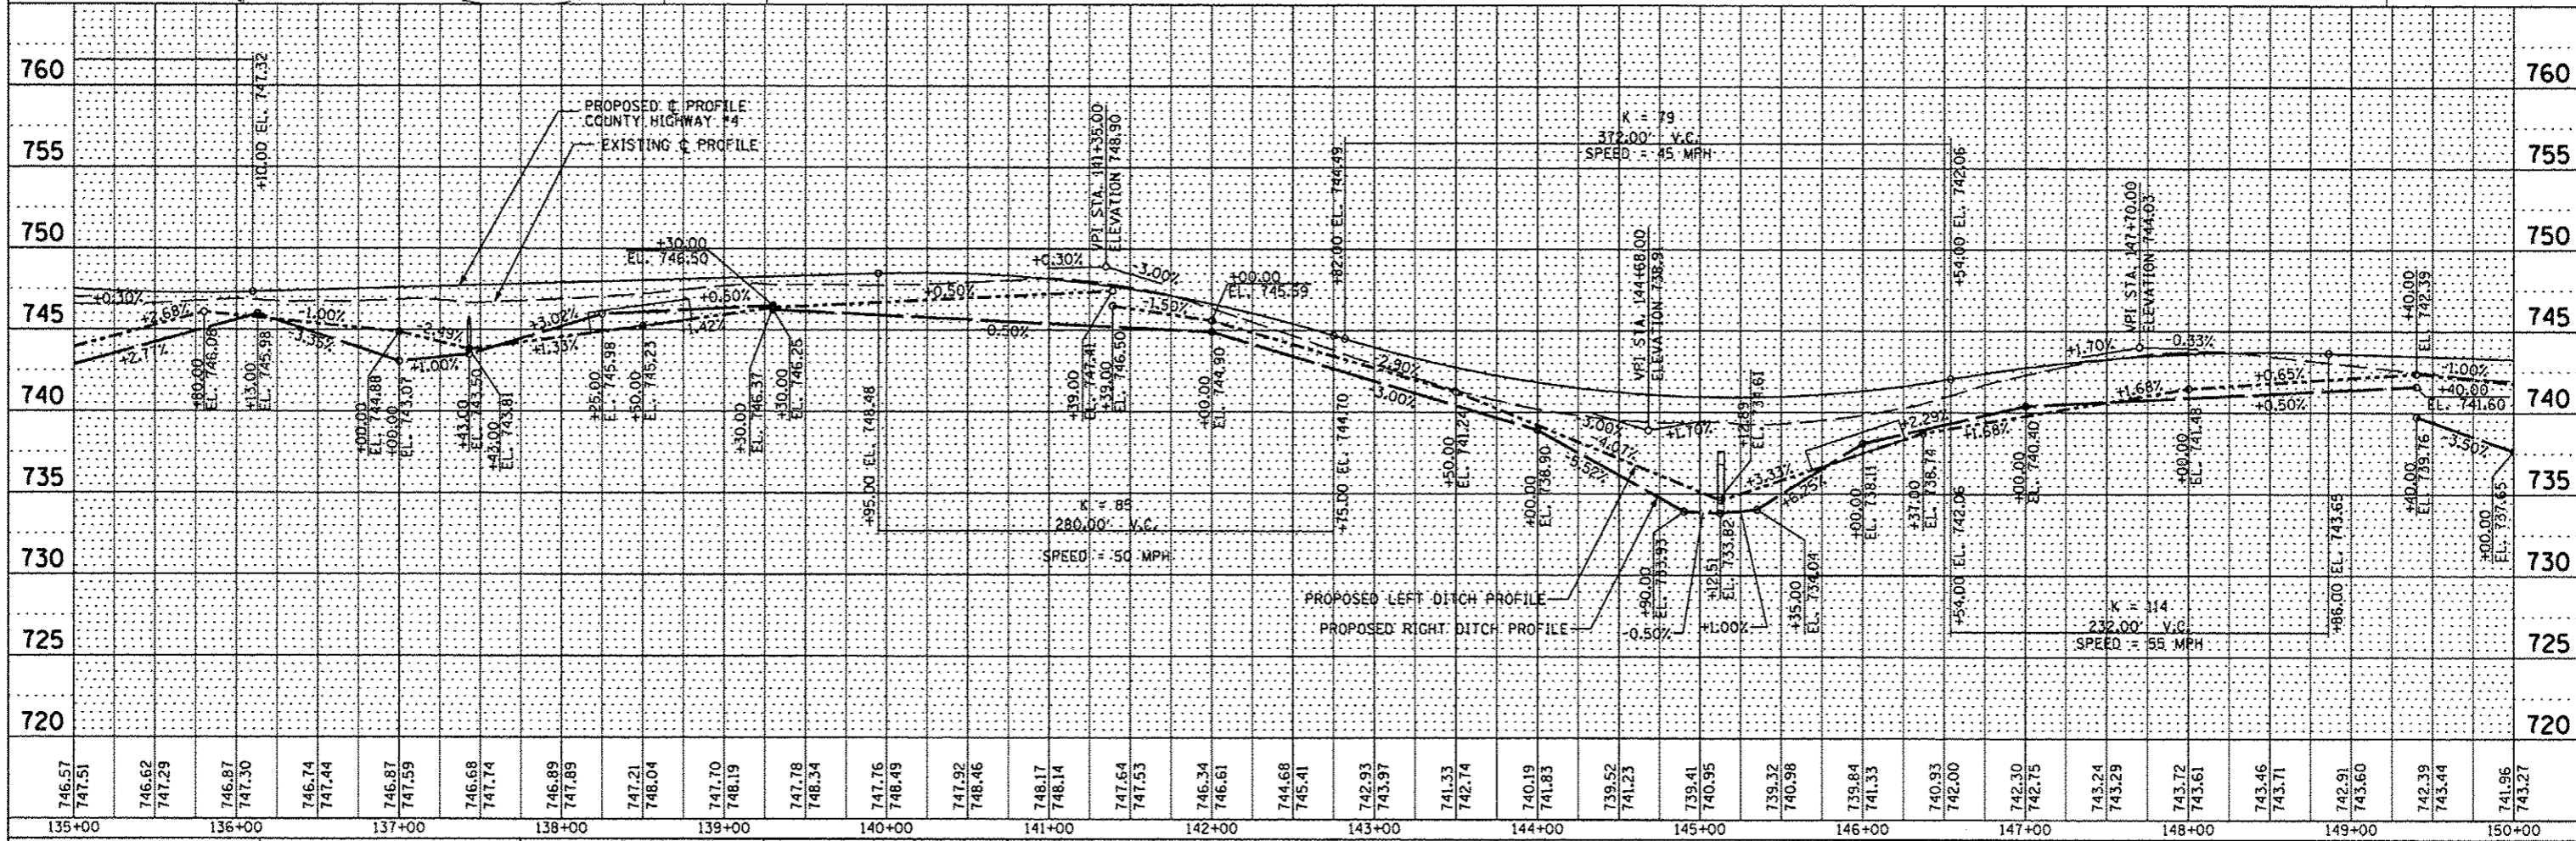


DATE	
BY	
REVISIONS	
NO.	
DATE	
BY	
REVISIONS	
NO.	
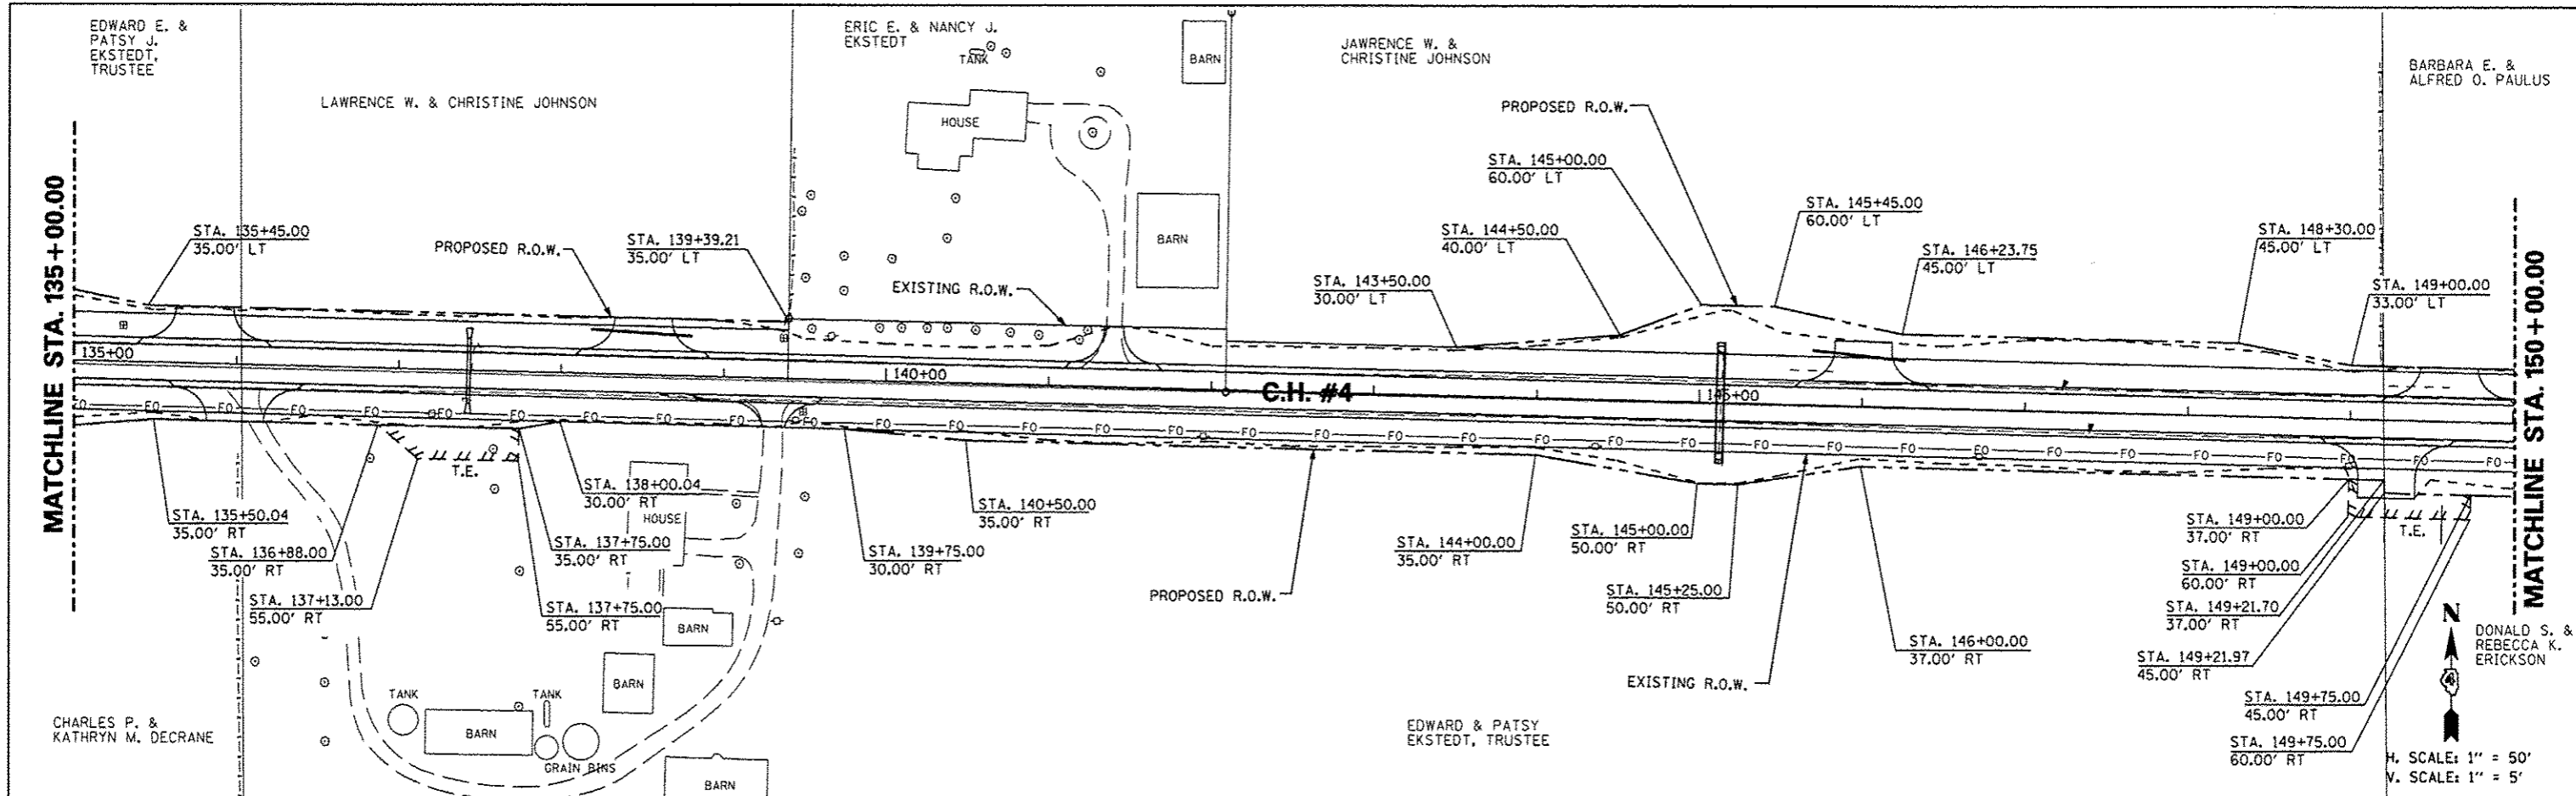

FILE NAME	USER NAME	DESIGNED	REVISED	STATE OF ILLINOIS DEPARTMENT OF TRANSPORTATION				COUNTY HIGHWAY #4 PROPOSED RIGHT OF WAY & EASEMENT SHEET				F.A.S. RTE.	SECTION	COUNTY	TOTAL SHEETS	SHEET NO.
#FILE#	#USER#	AMH	-	CONTRACT NO. 89614				STA. 135+00.00 TO STA. 150+00.00				393	12-00001-01-RS	KNOX	174	68
		AMH	-	SHEET NO. 68 OF 174 SHEETS				FED ROAD DIST NO. 4								
		JLH	-	DATE - MARCH 2013				ILLINOIS FED. AID PROJECT								
			-					RS-0393 (05)								