
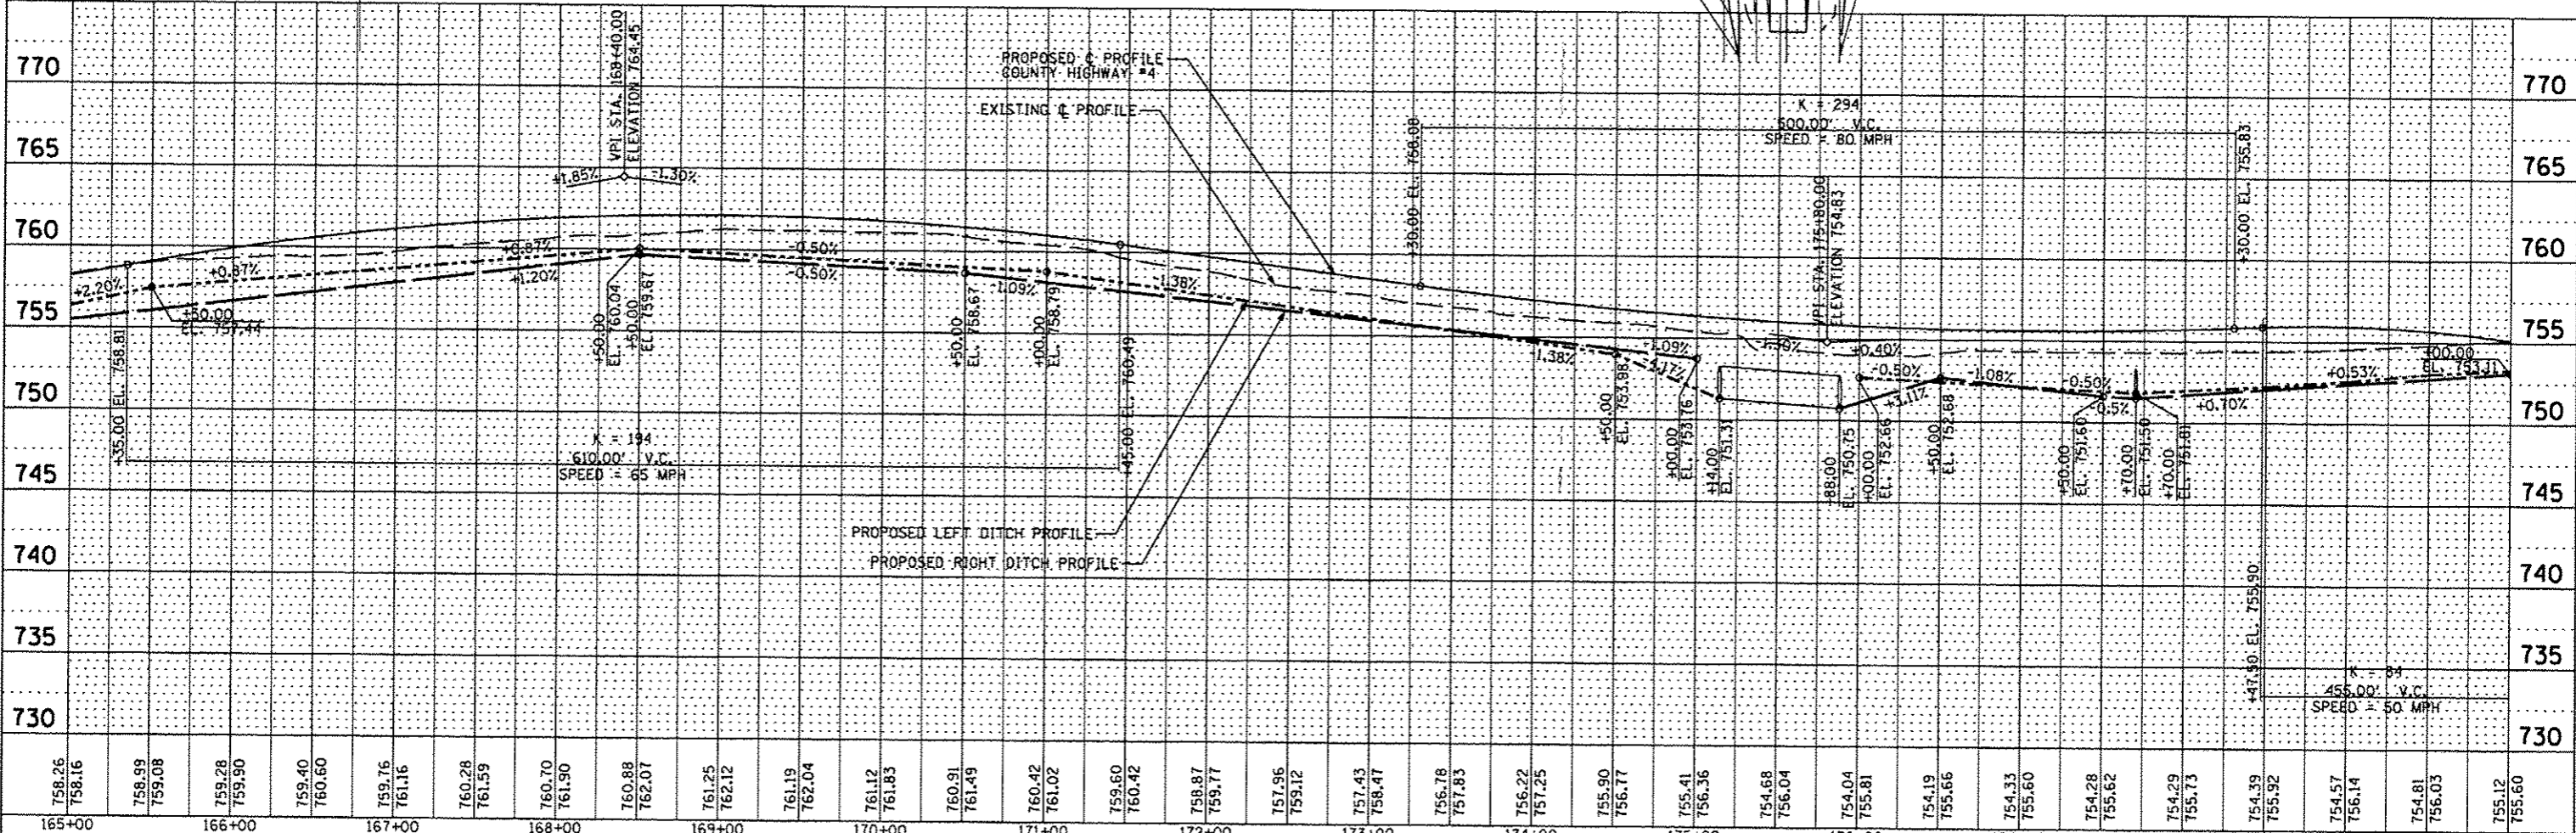


|             |  |
|-------------|--|
| DATE        |  |
| BT          |  |
| PLAN        |  |
| REVISIONS   |  |
| NO.         |  |
| DATE        |  |
| BY          |  |
| DESCRIPTION |  |
| DATE        |  |
| BY          |  |
| DESCRIPTION |  |

|             |  |
|-------------|--|
| DATE        |  |
| BT          |  |
| PROFILE     |  |
| REVISIONS   |  |
| NO.         |  |
| DATE        |  |
| BY          |  |
| DESCRIPTION |  |
| DATE        |  |
| BY          |  |
| DESCRIPTION |  |

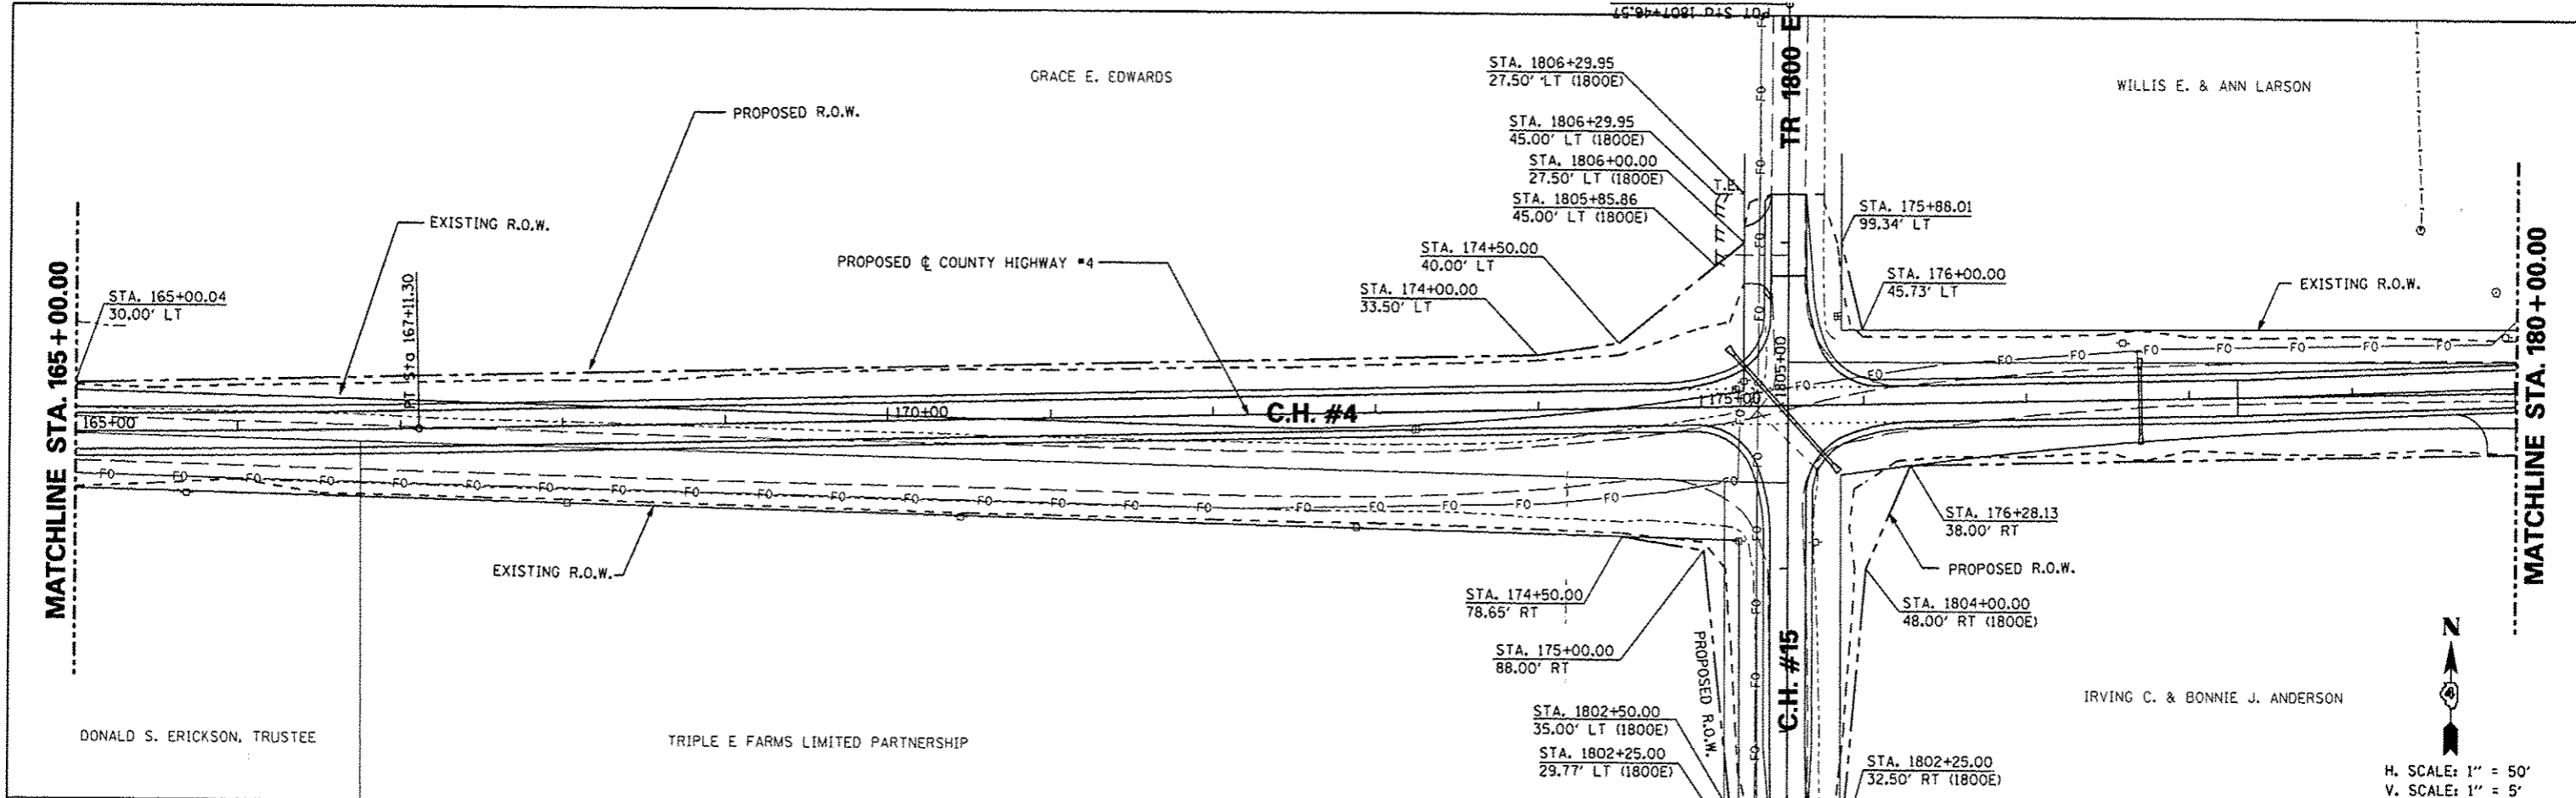

|           |           |          |         |                              |  |  |  |                     |                |  |              |           |
|-----------|-----------|----------|---------|------------------------------|--|--|--|---------------------|----------------|--|--------------|-----------|
| FILE NAME | USER NAME | DESIGNED | REVISED | STATE OF ILLINOIS            |  | COUNTY HIGHWAY #4                      |  | F.A.S. RTE.         | SECTION        | COUNTY                                 | TOTAL SHEETS | SHEET NO. |
| *FILE#    | *USER*    | - AMH    | -       | DEPARTMENT OF TRANSPORTATION |  | PROPOSED RIGHT OF WAY & EASEMENT SHEET |  | 393                 | 12-00001-01-RS | KNOX                                   | 174          | 70        |
|           |           | DRAWN    | REVISED |                              |  | SCALE: 1"=50'                          |  | COUNTY HIGHWAY #4   |                | CONTRACT NO. 89614                     |              |           |
|           |           | CHECKED  | REVISED |                              |  | SHEET NO. 70 OF 174 SHEETS             |  | FED ROAD DIST NO. 4 |                | ILLINOIS FED. AID PROJECT R5-0393 (05) |              |           |
|           |           | DATE     | REVISED |                              |  | STA. 165+00.00 TO STA. 180+00.00       |  |                     |                |  |              |           |