


FINAL SURVEY	BY	DATE
SURVEYED		
PLOTTED		
NOTE BOOK NO.		
AREAS CHECKED		

ORIGINAL SURVEY	BY	DATE
SURVEYED		
PLOTTED		
NOTE BOOK NO.		
AREAS CHECKED		

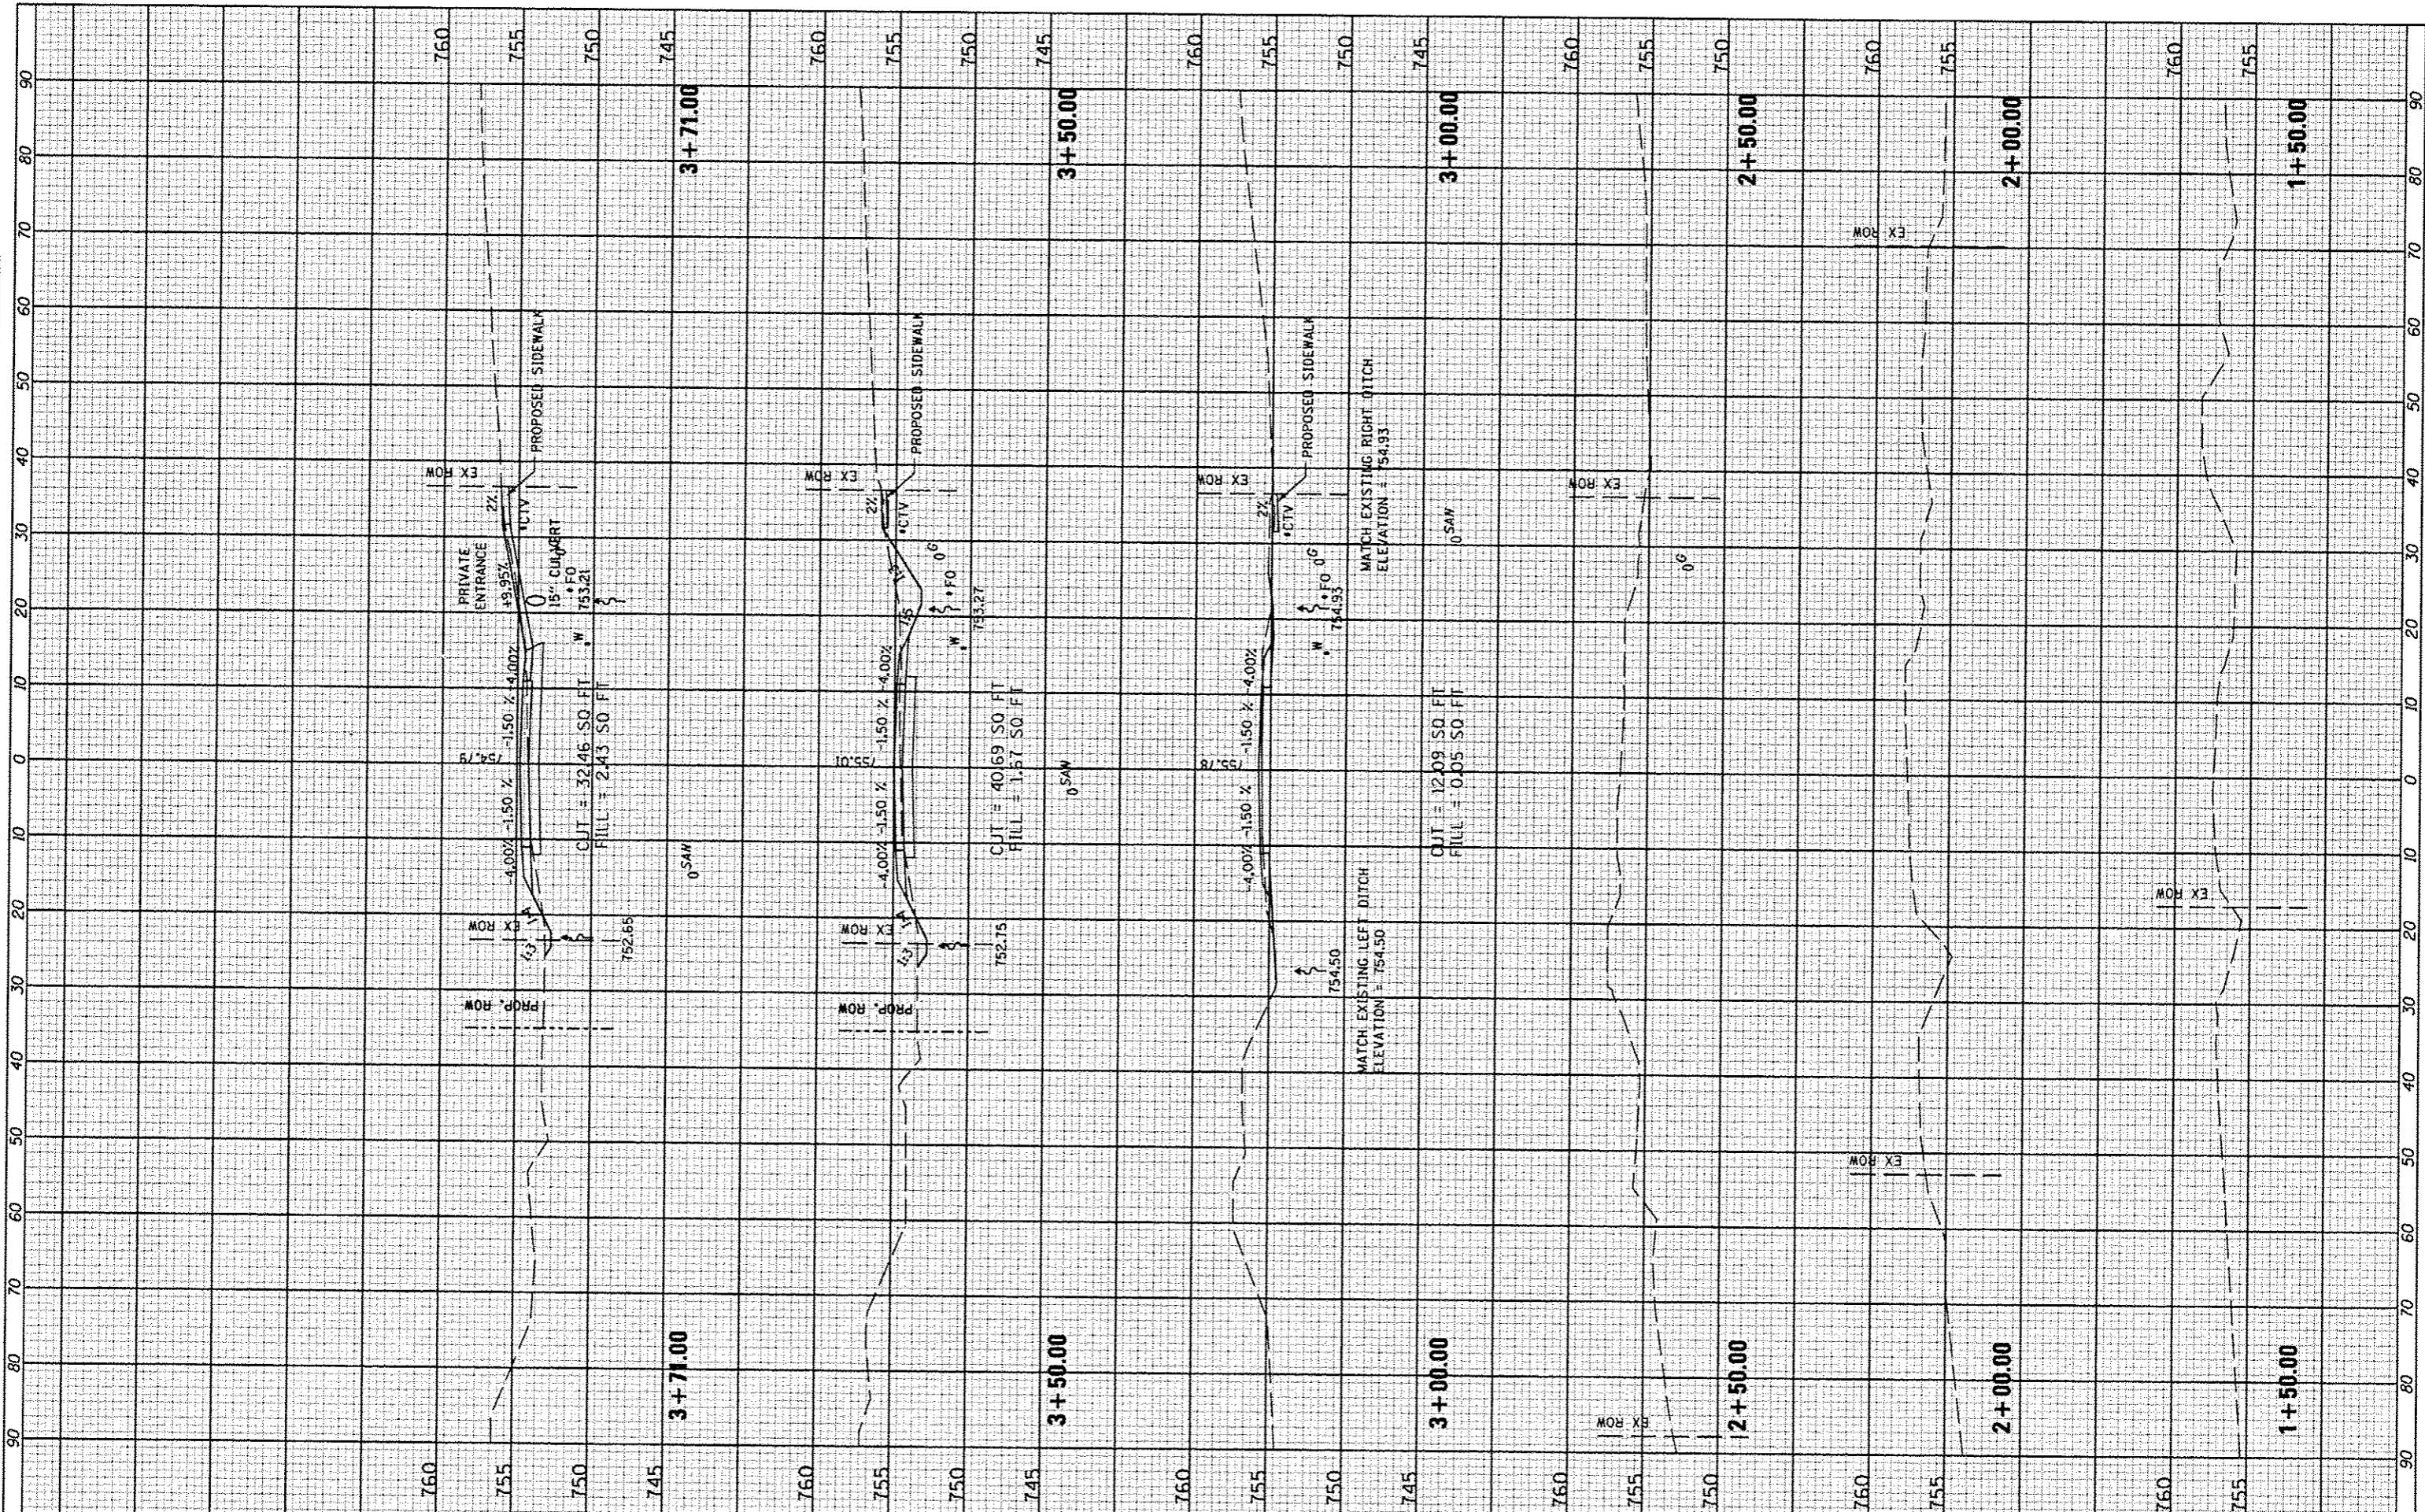

FILE NAME *	USER NAME * USER *	DESIGNED -	REVISED -	STATE OF ILLINOIS DEPARTMENT OF TRANSPORTATION	COUNTY HIGHWAY #4 CROSS SECTIONS	P.A. RTE. 393 SECTION 12-00001-01-RS COUNTY KNOX TOTAL SHEETS 174 SHEET NO. 94
*FILE#		DRAWN -	REVISED -			
PLOT SCALE * SCALE#		CHECKED -	REVISED -			
PLOT DATE * DATE#		DATE - MARCH 2013	REVISED -	SCALE: _____ SHEET NO. 94 OF 174 SHEETS STA. 1+50.00 TO STA. 3+71.00	COUNTY HIGHWAY 4 CONTRACT NO. 89614 DISTRICT 4 ILLINOIS FED. AID PROJECT RS-0393 (105)	