


FINAL SURVEY	DATE
STARTED	
NOTE BOOK	
AREAS CHECKED	

ORIGINAL SURVEY	DATE
STARTED	
NOTE BOOK	
AREAS CHECKED	

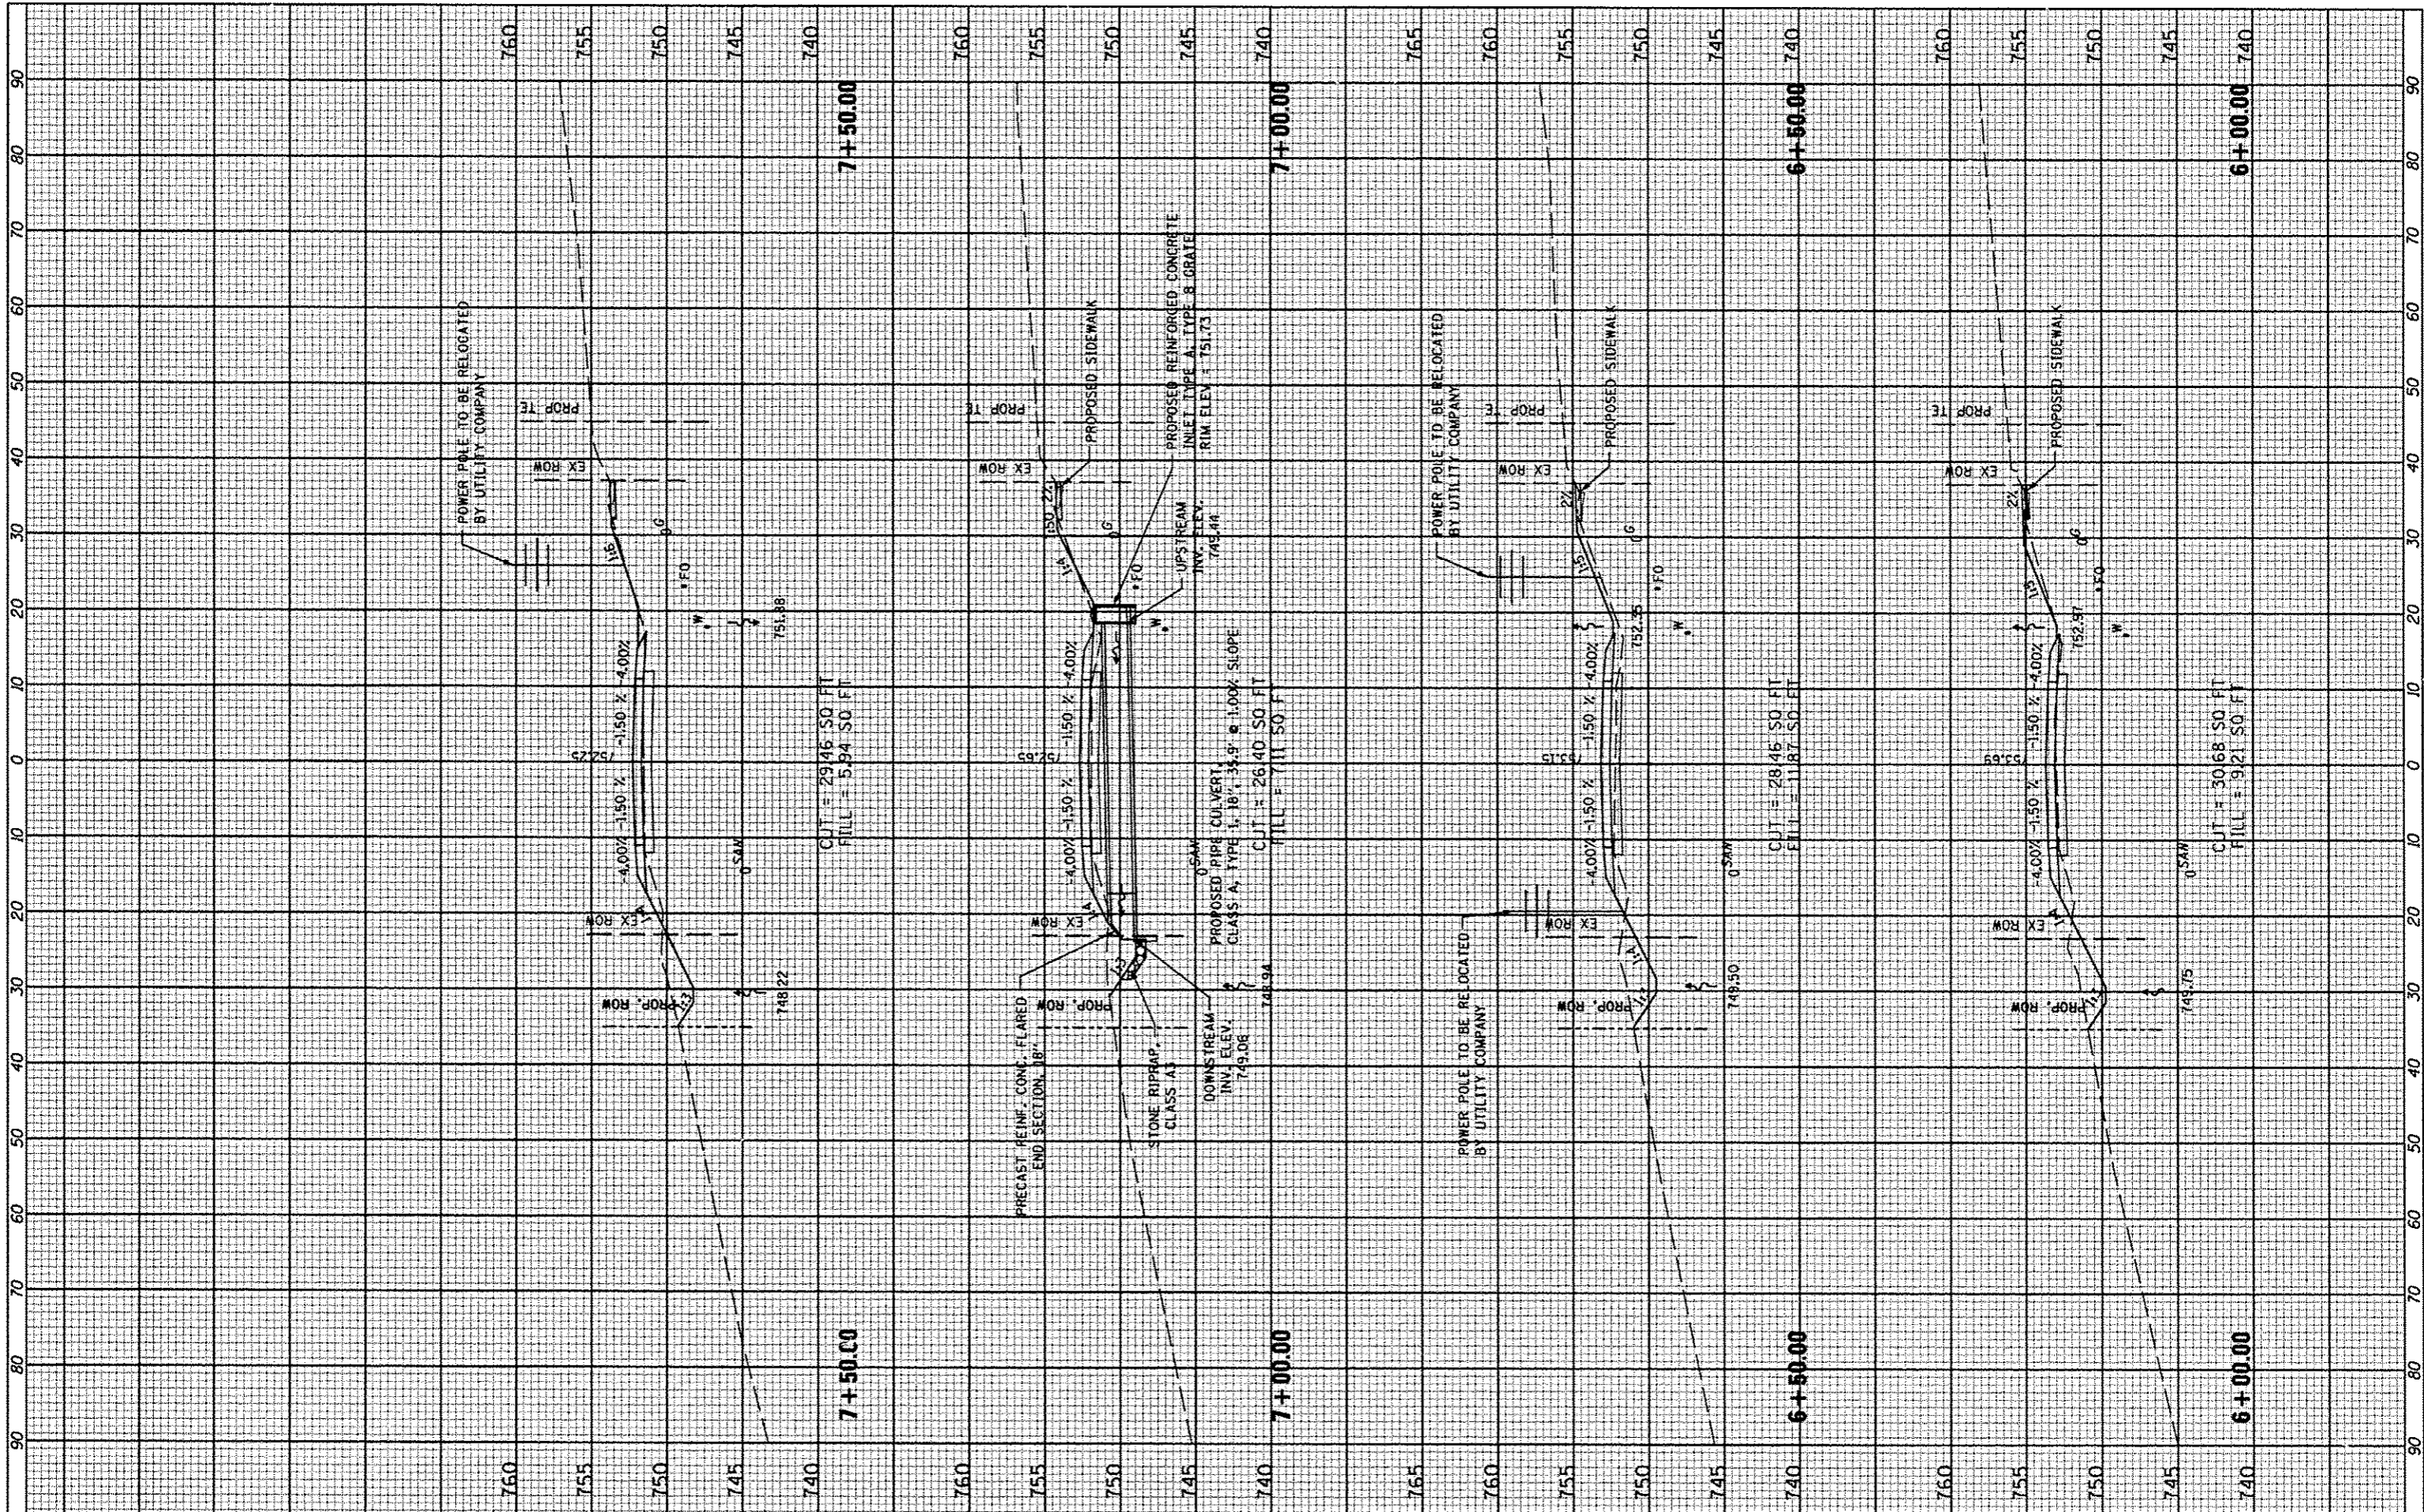

FILE NAME *
#FILE#

USER NAME * USER *
DESIGNED -
DRAWN -
CHECKED -
DATE - MARCH 2013

REVISED -
REVISED -
REVISED -
REVISED -

STATE OF ILLINOIS
DEPARTMENT OF TRANSPORTATION

COUNTY HIGHWAY #4
CROSS SECTIONS

SCALE: SHEET NO. 96 OF 174 SHEETS STA. 6+00.00 TO STA. 7+50.00

F.A. RTE.	SECTION	COUNTY	TOTAL SHEETS	SHEET NO.
393	12-00001-01-RS	KNOX	174	96
COUNTY HIGHWAY 4		CONTRACT NO. 89614		
DISTRICT 4		ILLINOIS FED. AID PROJECT RS-0393 (105)		