


FINAL SURVEY	DATE
DATE	
NO. BY	
NO. BY	
NO. BY	
NO. BY	
NO. BY	
NO. BY	
NO. BY	

ORIGINAL SURVEY	DATE
DATE	
NO. BY	
NO. BY	
NO. BY	
NO. BY	
NO. BY	
NO. BY	
NO. BY	

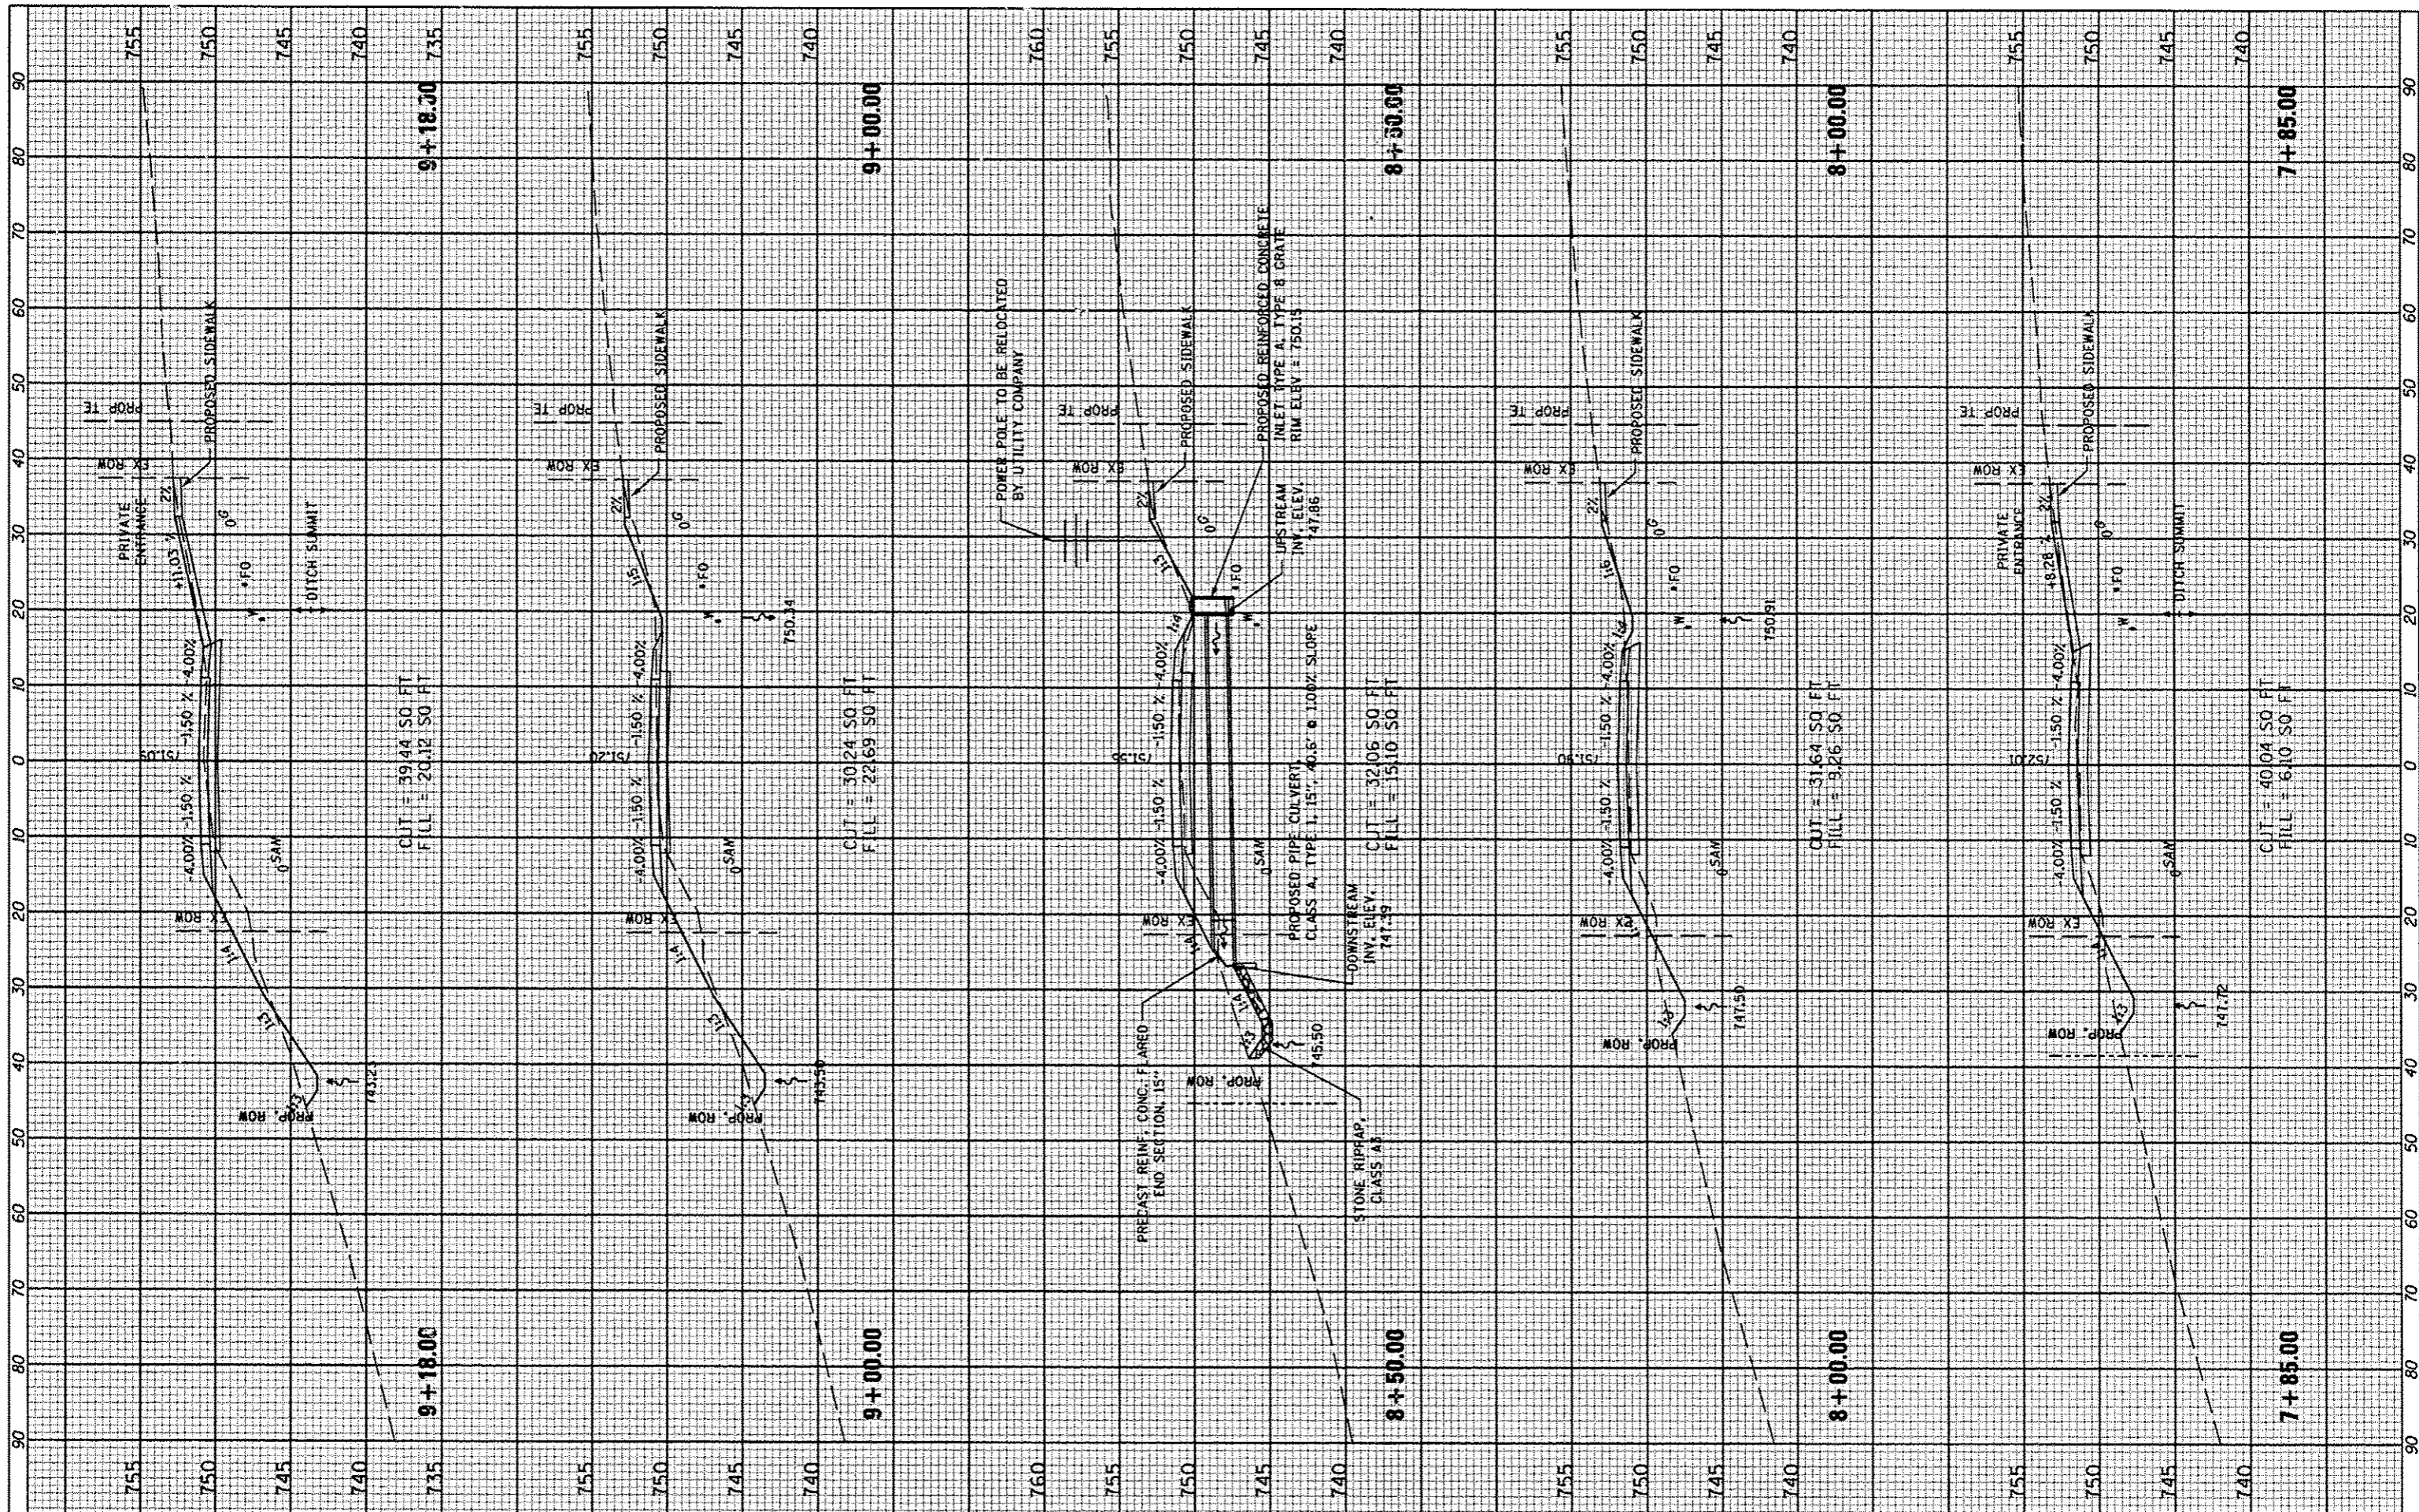

FILE NAME *
#FILE#

USER NAME * #USER#
DESIGNED -
DRAWN -
CHECKED -
DATE - MARCH 2013

REVISED -
REVISED -
REVISED -
REVISED -

**STATE OF ILLINOIS
DEPARTMENT OF TRANSPORTATION**

SCALE: _____ SHEET NO. 97 OF 174 SHEETS STA. 7+85.00 TO STA. 9+18.00

**COUNTY HIGHWAY #4
CROSS SECTIONS**

F.A. RTE.	SECTION	COUNTY	TOTAL SHEETS	SHEET NO.
393	12-00001-01-RS	KNOX	174	97
COUNTY HIGHWAY 4		CONTRACT NO. 89614		
DISTRICT 4		ILLINOIS FED. AID PROJECT RS-0393 (105)		