


DATE	BY
STARTED	
NOTE BOOK NO.	
AREAS CHECKED	

DATE	BY
STARTED	
NOTE BOOK NO.	
AREAS CHECKED	

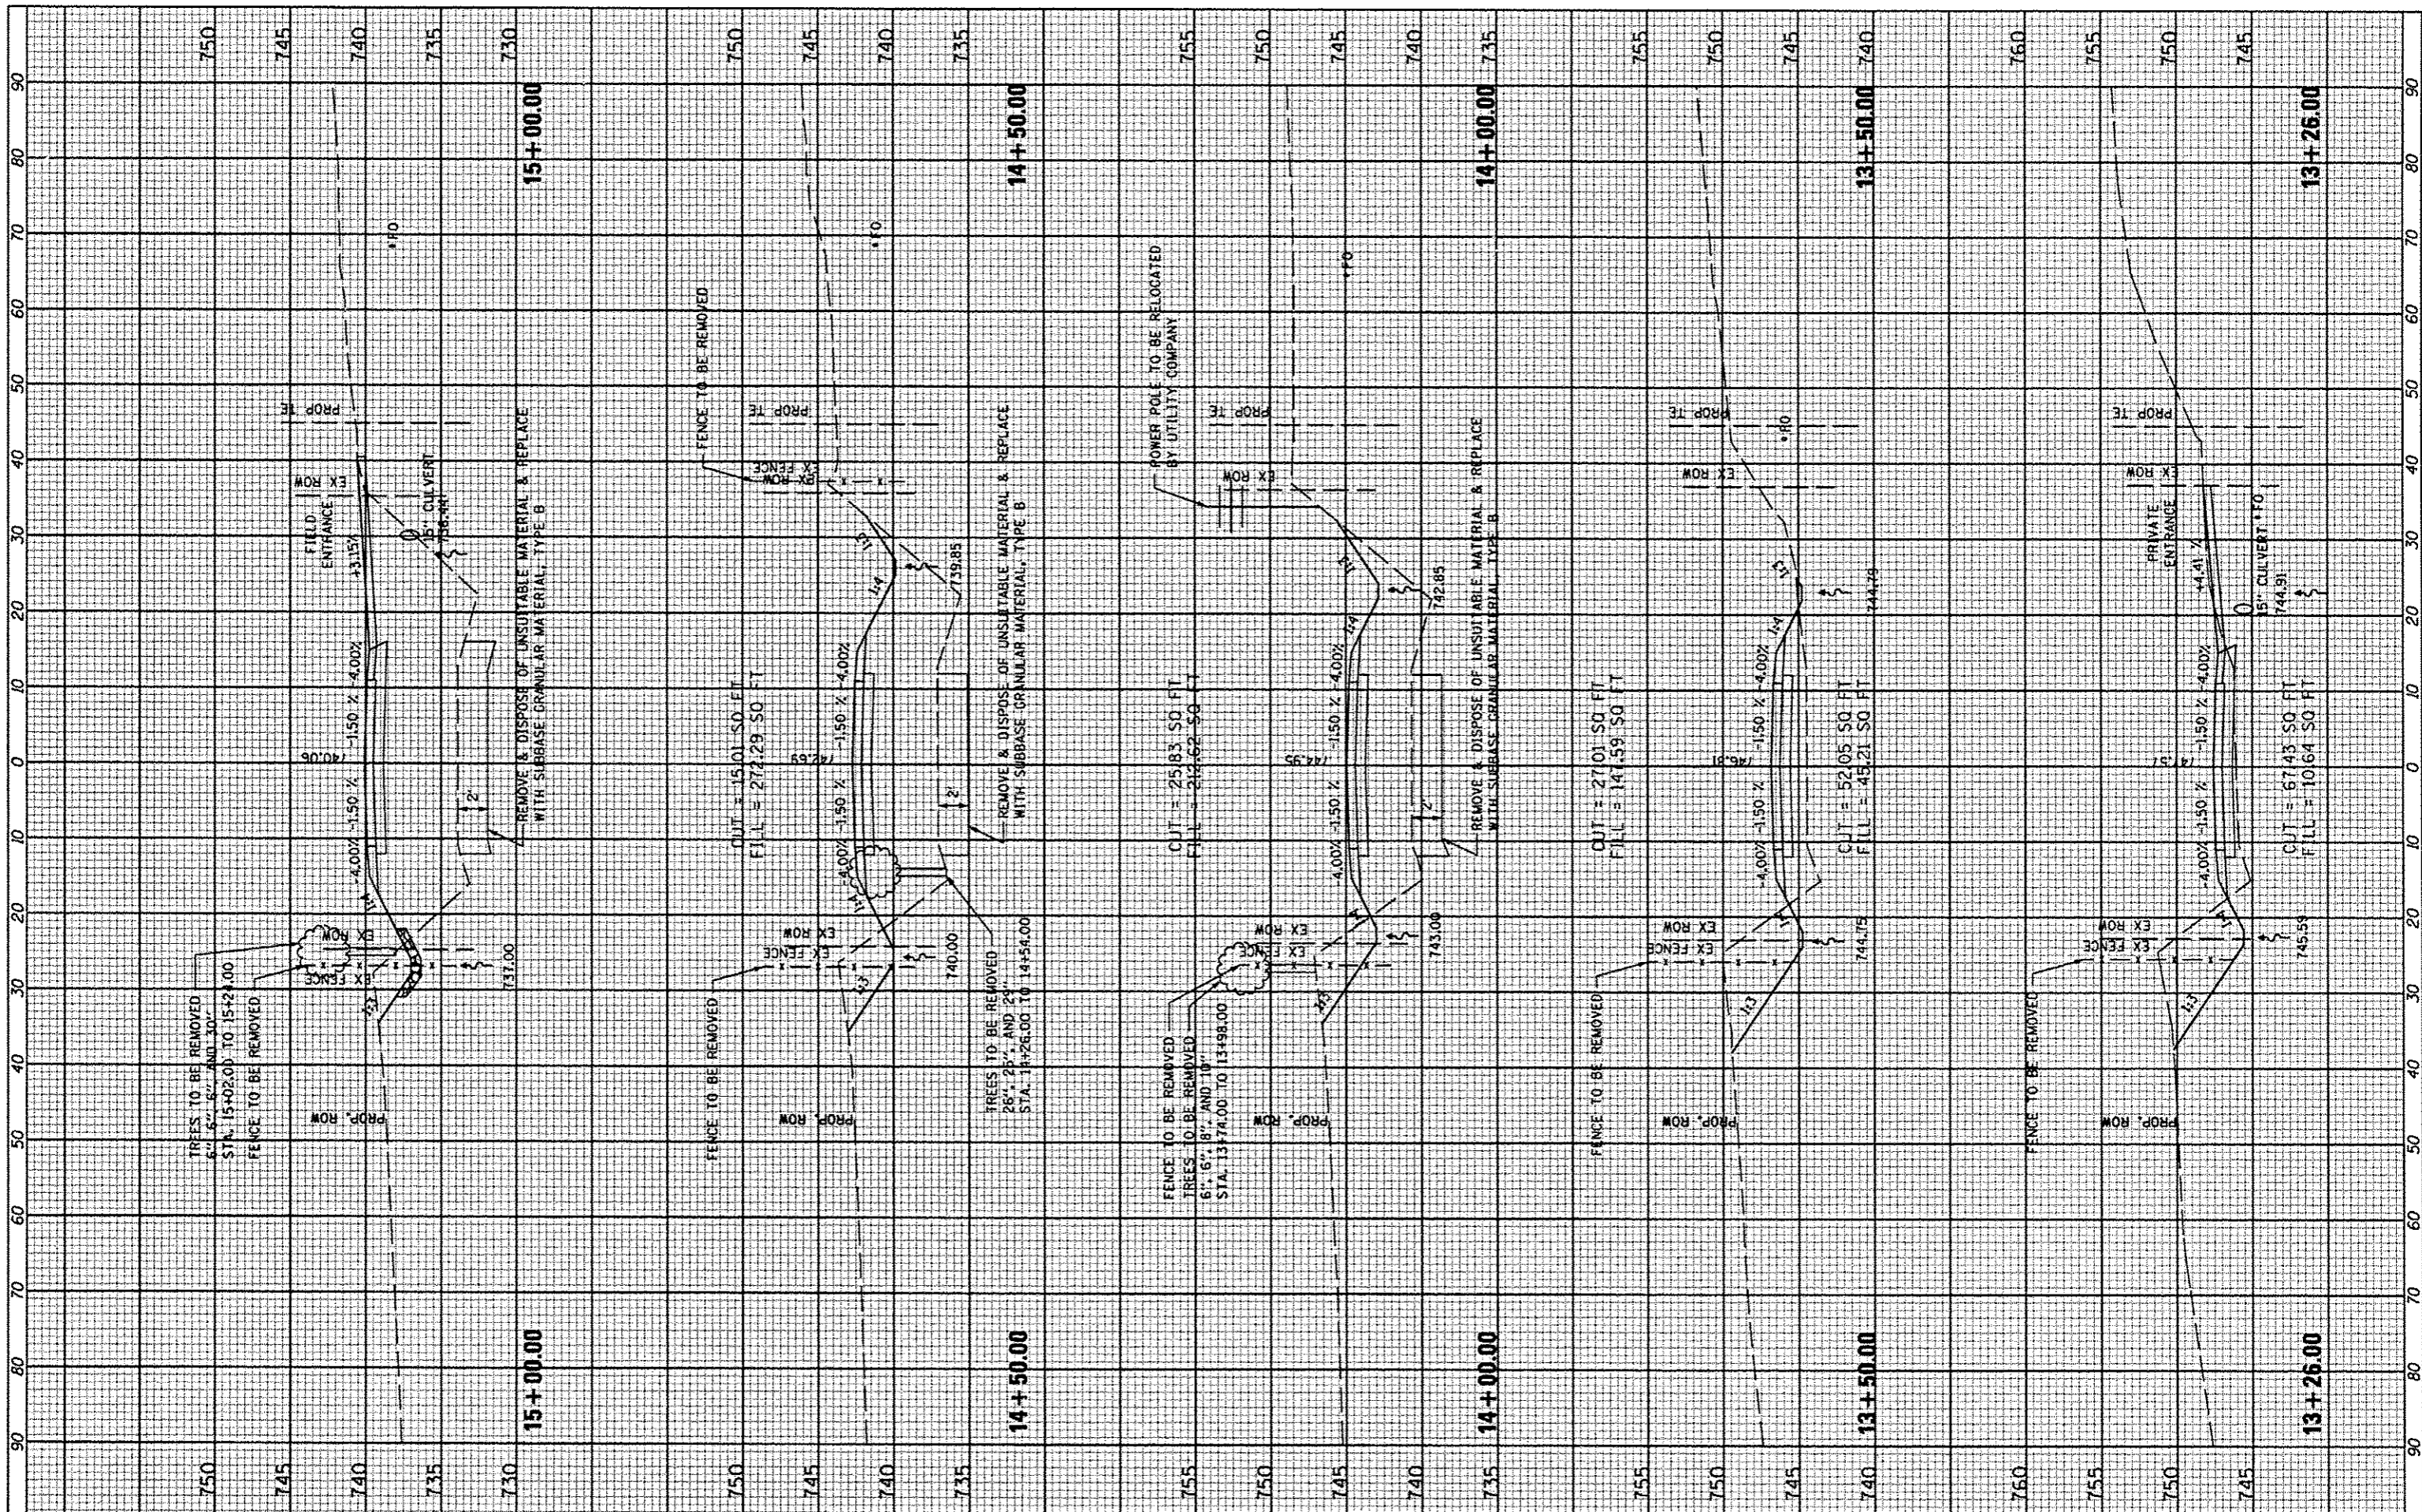

FILE NAME	USER NAME	DESIGNED	REVISED
FILE#	USER#	---	---
		DRAWN	REVISED
		---	---
		CHECKED	REVISED
		---	---
		DATE	REVISED
		MARCH 2013	---

PLOT SCALE	SCALE
PLOT DATE	DATE

**STATE OF ILLINOIS
DEPARTMENT OF TRANSPORTATION**

COUNTY HIGHWAY #4 CROSS SECTIONS	
SCALE: _____	SHEET NO. 100 OF 174 SHEETS
STA. 13+26.00	TO STA. 15+00.00

F.A. RTE.	SECTION	COUNTY	TOTAL SHEETS	SHEET NO.
393	12-00001-01-RS	KNOX	174	100
COUNTY HIGHWAY 4		CONTRACT NO. 89614		
DISTRICT 4		ILLINOIS FED. AID PROJECT RS-6393 (105)		