


FINAL SURVEY	DATE
STARTED	
TEMPLATE	
AREAS	
CHECKED	

ORIGINAL SURVEY	DATE
STARTED	
TEMPLATE	
AREAS	
CHECKED	

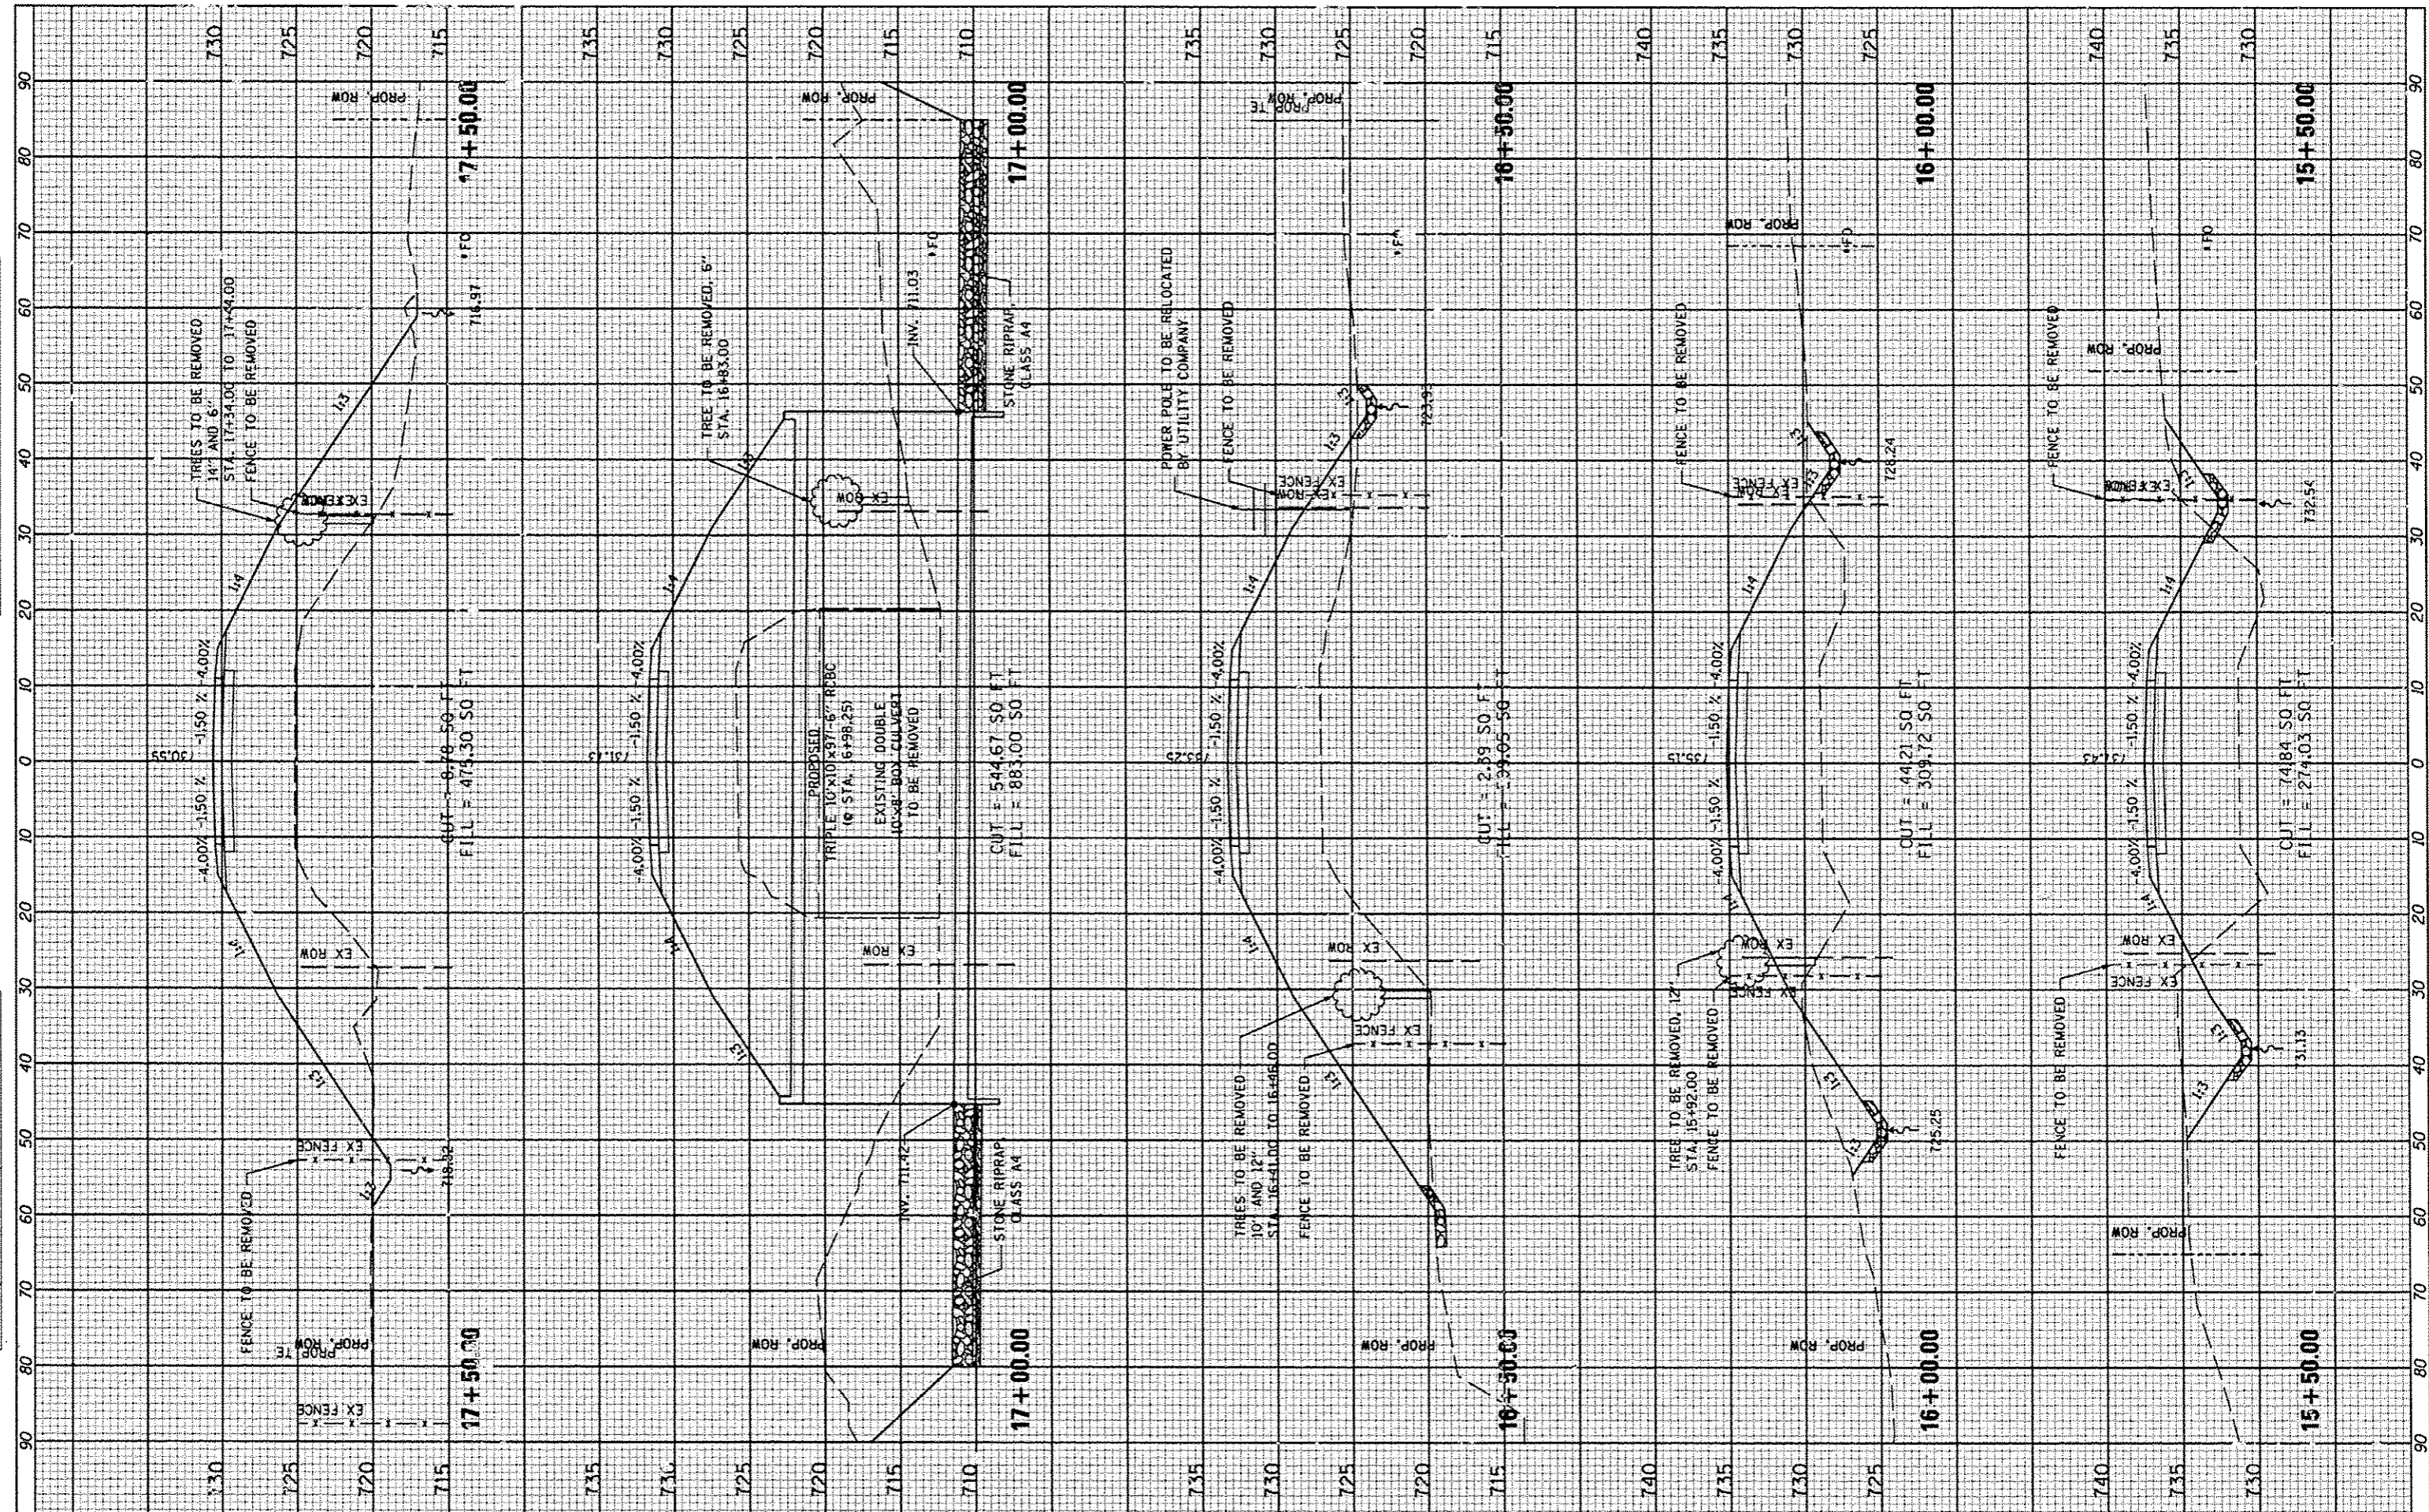

FILE NAME *	USER NAME * #USER*	DESIGNED -	REVISED -	STATE OF ILLINOIS DEPARTMENT OF TRANSPORTATION	COUNTY HIGHWAY #4 CROSS SECTIONS	F.A. RTE.	SECTION	COUNTY	TOTAL SHEETS	SHEET NO.	
#FILE#		DRAWN -	REVISED -			393	12-00001-01-RS	KNOX	174	101	
PLOT SCALE * #SCALE*		CHECKED -	REVISED -			COUNTY HIGHWAY 4		CONTRACT NO. 89614			
PLOT DATE * #DATE*	DATE - MARCH 2013		REVISED -			DISTRICT 4		ILLINOIS FED. AID PROJECT RS-0393 (105)			