


FINAL SURVEY	DATE
SUBMITTED	
PLOTTED	
TEMPLATE	
AREAS	
CHECKED	

ORIGINAL SURVEY	DATE
SUBMITTED	
PLOTTED	
TEMPLATE	
AREAS	
CHECKED	

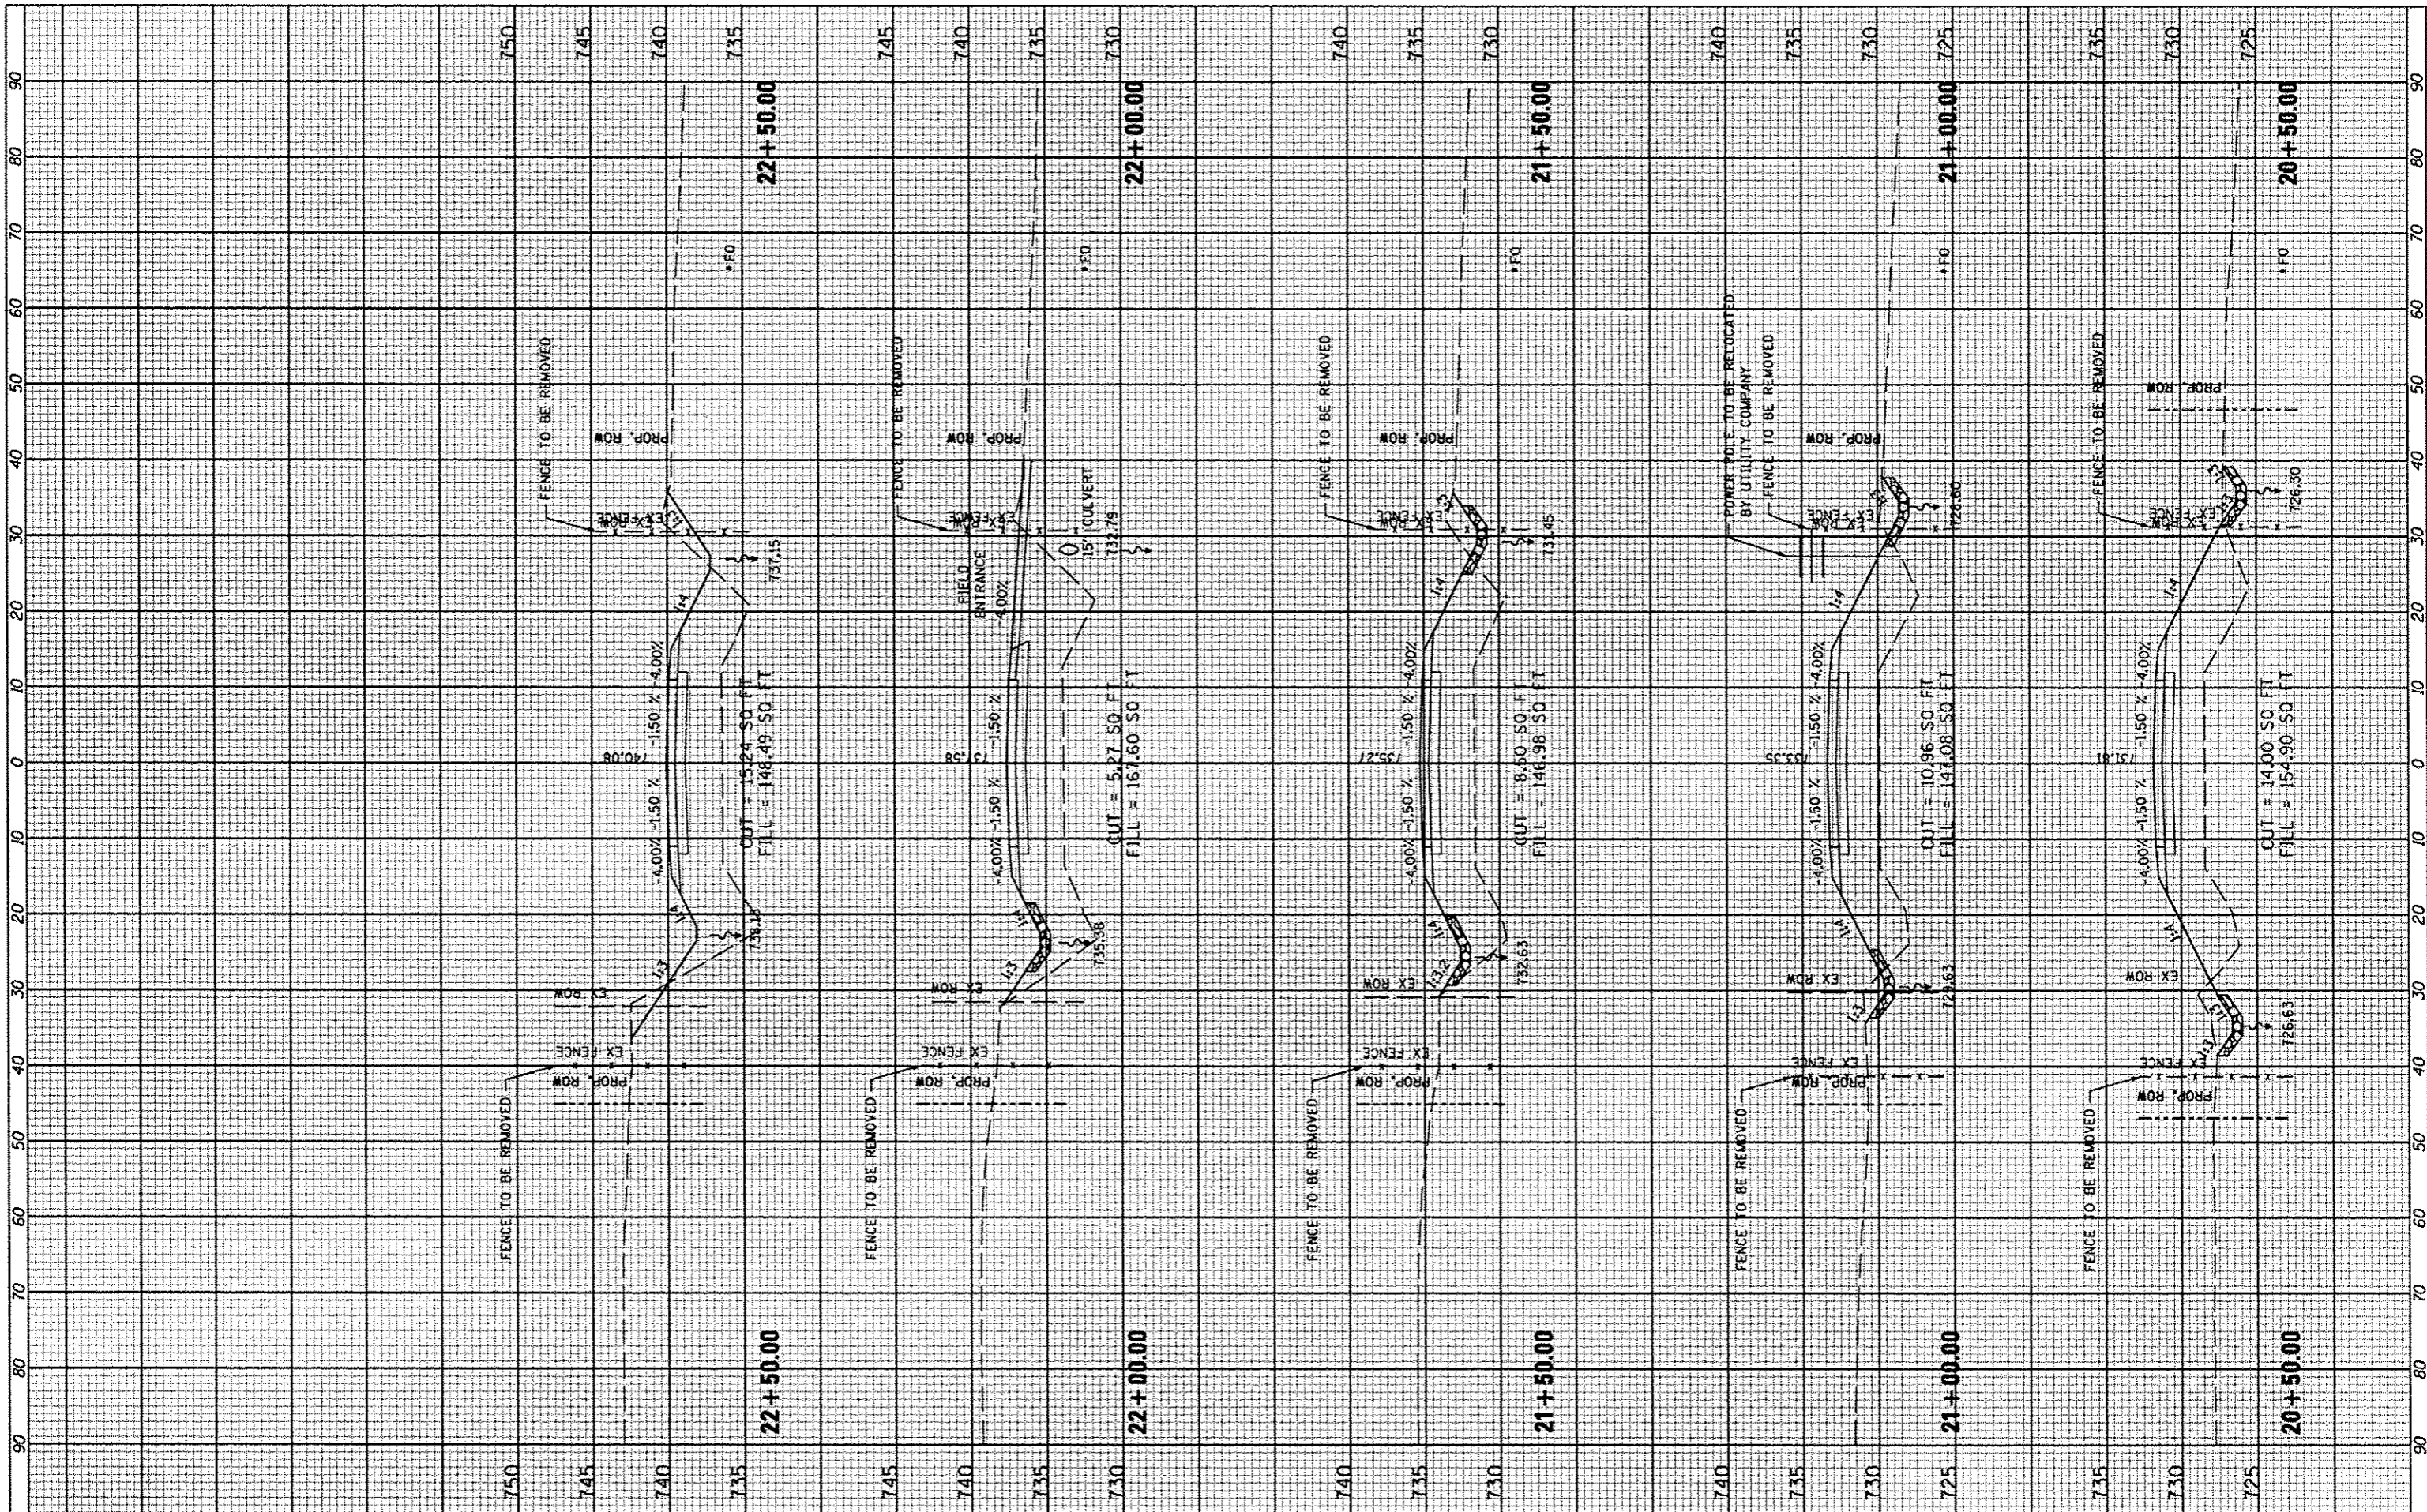

FILE NAME *	USER NAME * USER#	DESIGNED -	REVISED -	STATE OF ILLINOIS DEPARTMENT OF TRANSPORTATION	COUNTY HIGHWAY #4 CROSS SECTIONS	F.A. RTE.	SECTION	COUNTY	TOTAL SHEETS	SHEET NO.
#FILE#	DESIGNED -	REVISED -	393			12-00001-01-RS	KNOX	174	103	
PLOT SCALE * #SCALE#	CHECKED -	REVISED -	COUNTY HIGHWAY 4			CONTRACT NO. 89614				
PLOT DATE * #DATE#	DATE - MARCH 2013	REVISED -	DISTRICT 4			ILLINOIS FED. AID PROJECT RS-0393 (105)				