


FINAL	BY	DATE
SURVEY		
NOTED		
BOOK		
NO.		
PLANNED		
TEMPLATE		
AREAS		
CHECKED		

ORIGINAL	BY	DATE
SURVEY		
NOTED		
BOOK		
NO.		
PLANNED		
TEMPLATE		
AREAS		
CHECKED		

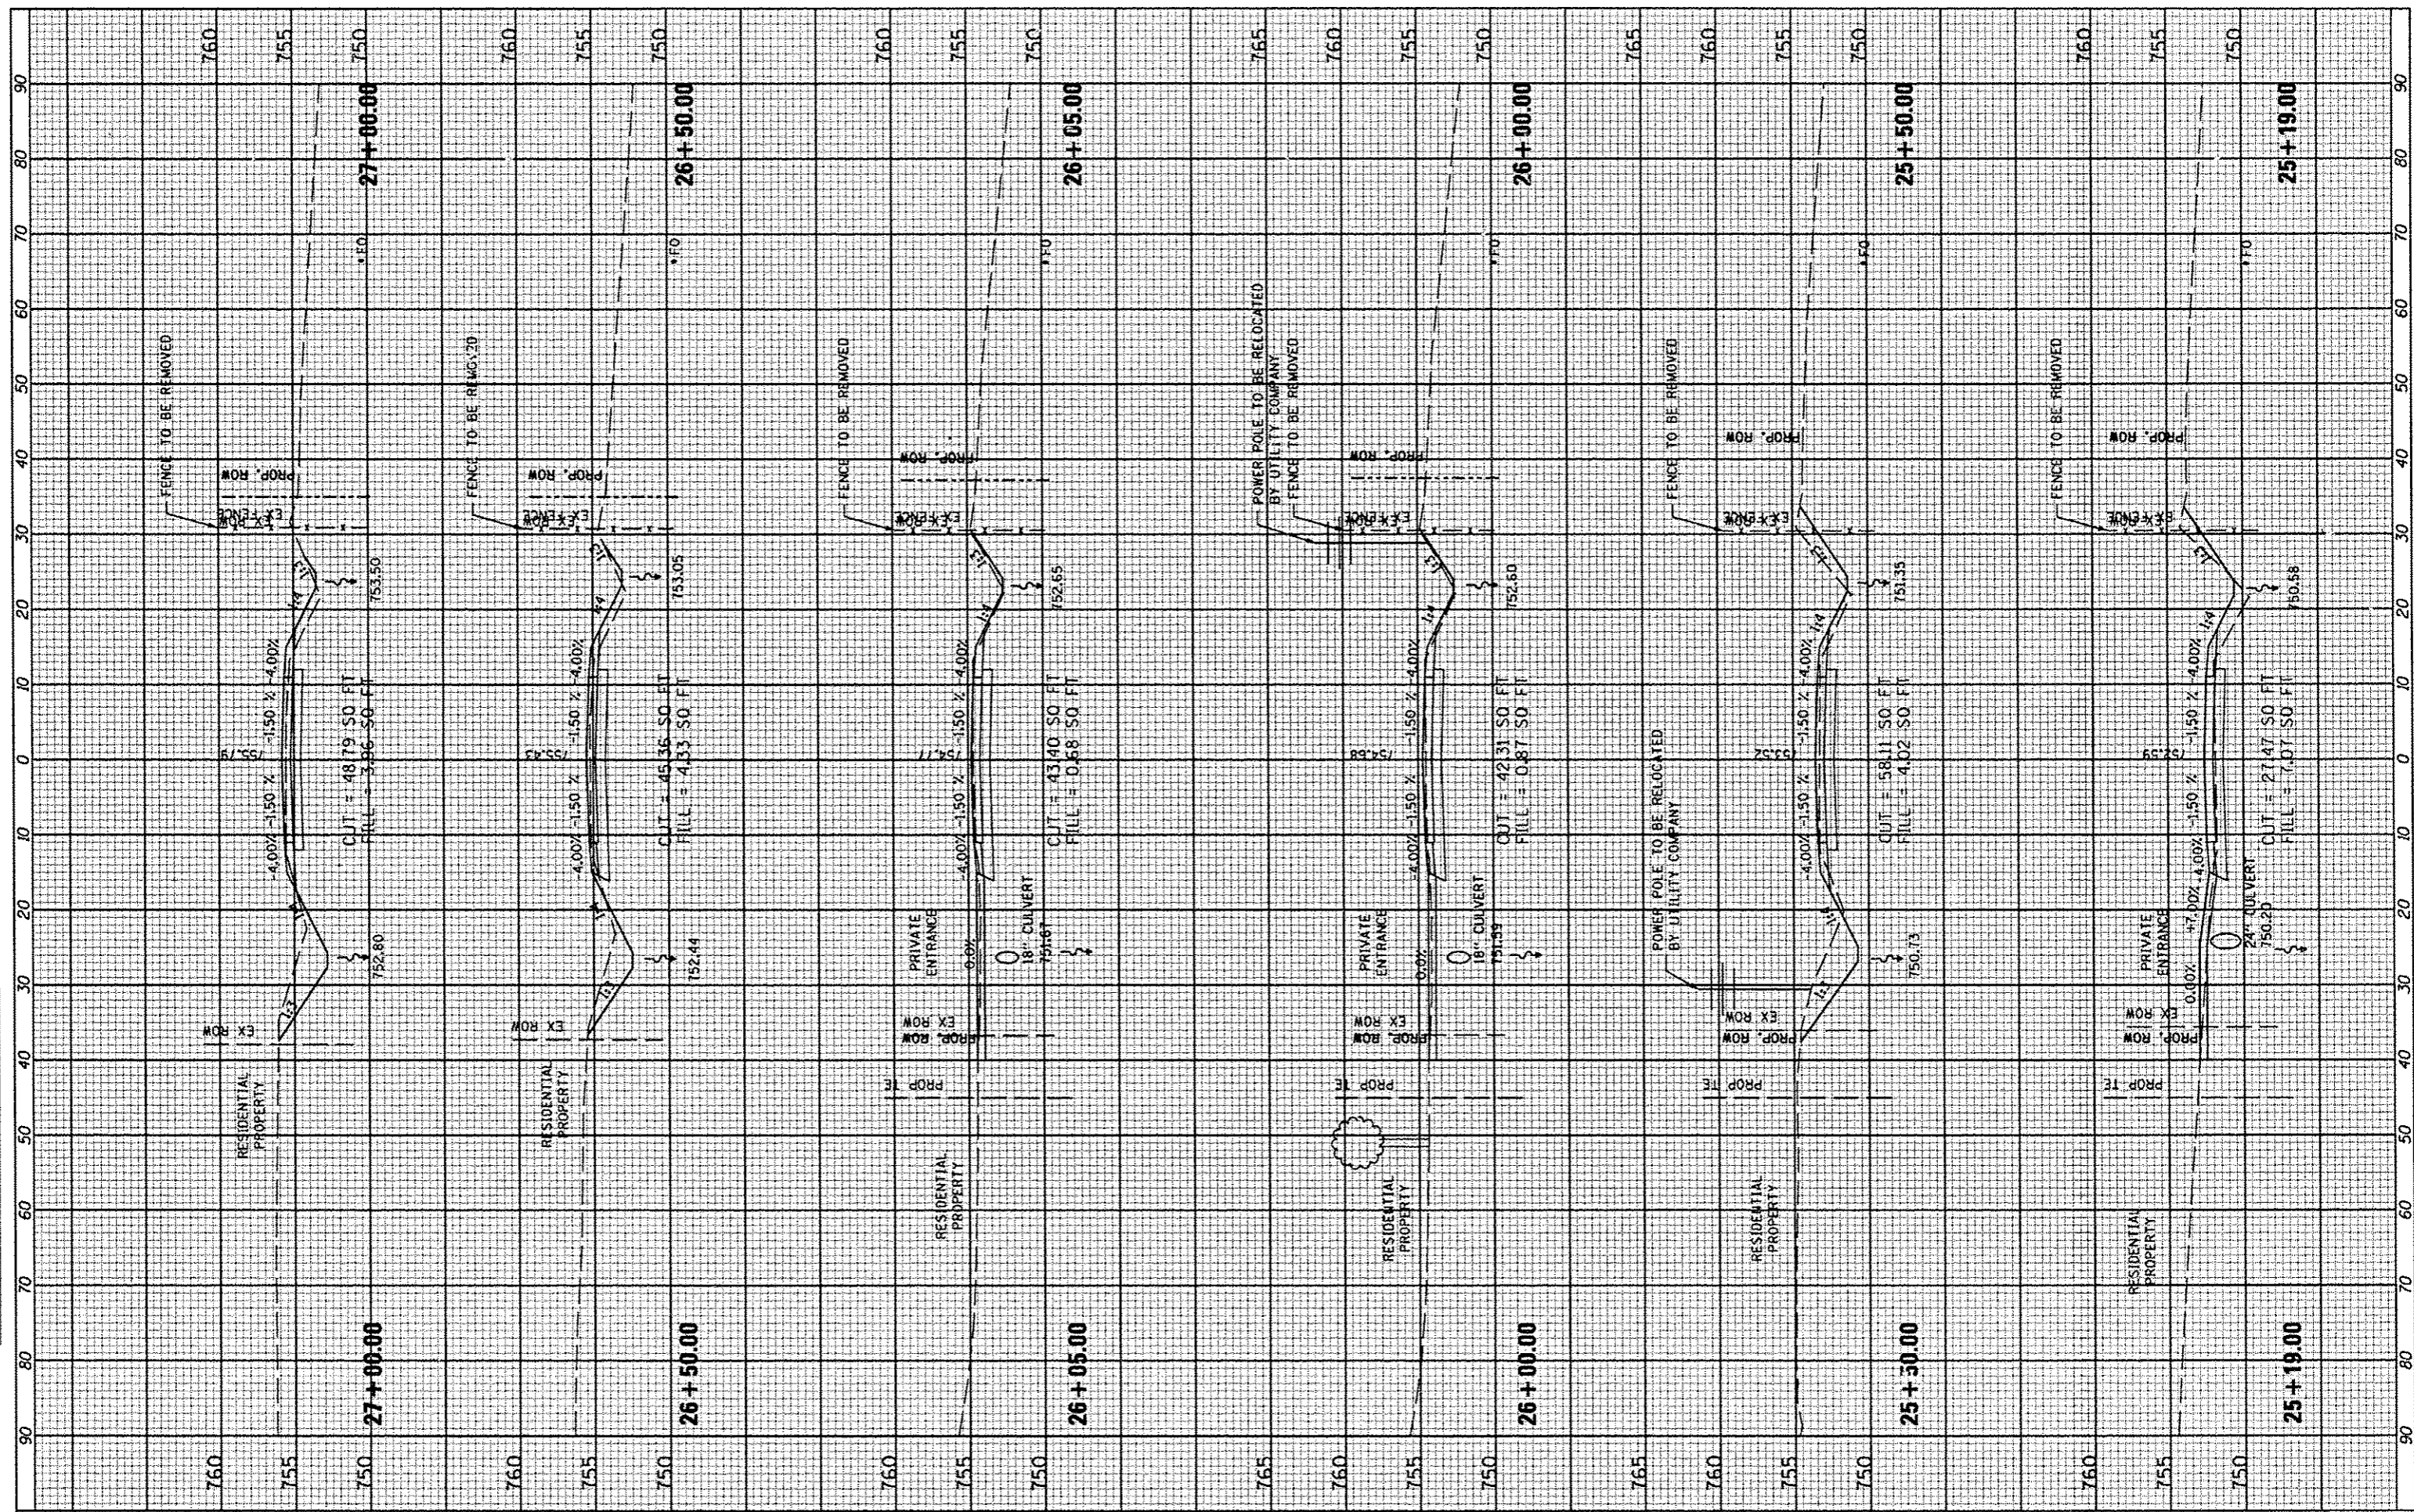

FILE NAME *
#FILE#

USER NAME * USER *
DESIGNED -
DRAWN -
CHECKED -
DATE - MARCH 2013

REVISIONS
REVISED -
REVISED -
REVISED -
REVISED -

**STATE OF ILLINOIS
DEPARTMENT OF TRANSPORTATION**

**COUNTY HIGHWAY #4
CROSS SECTIONS**

SCALE: _____ SHEET NO. 105 OF 174 SHEETS STA. 25+19.00 TO STA. 27+00.00

F.A. RTE.	SECTION	COUNTY	TOTAL SHEETS	SHEET NO.
393	12-00001-01-RS	KNOX	174	105
COUNTY HIGHWAY 4		CONTRACT NO. 89614		
DISTRICT 4		ILLINOIS/FED. AID PROJECT RS-0393 (105)		