


FINAL SURVEY PLOTTED TEMPLATE AREAS CHECKED

ORIGINAL SURVEY PLOTTED TEMPLATE AREAS CHECKED

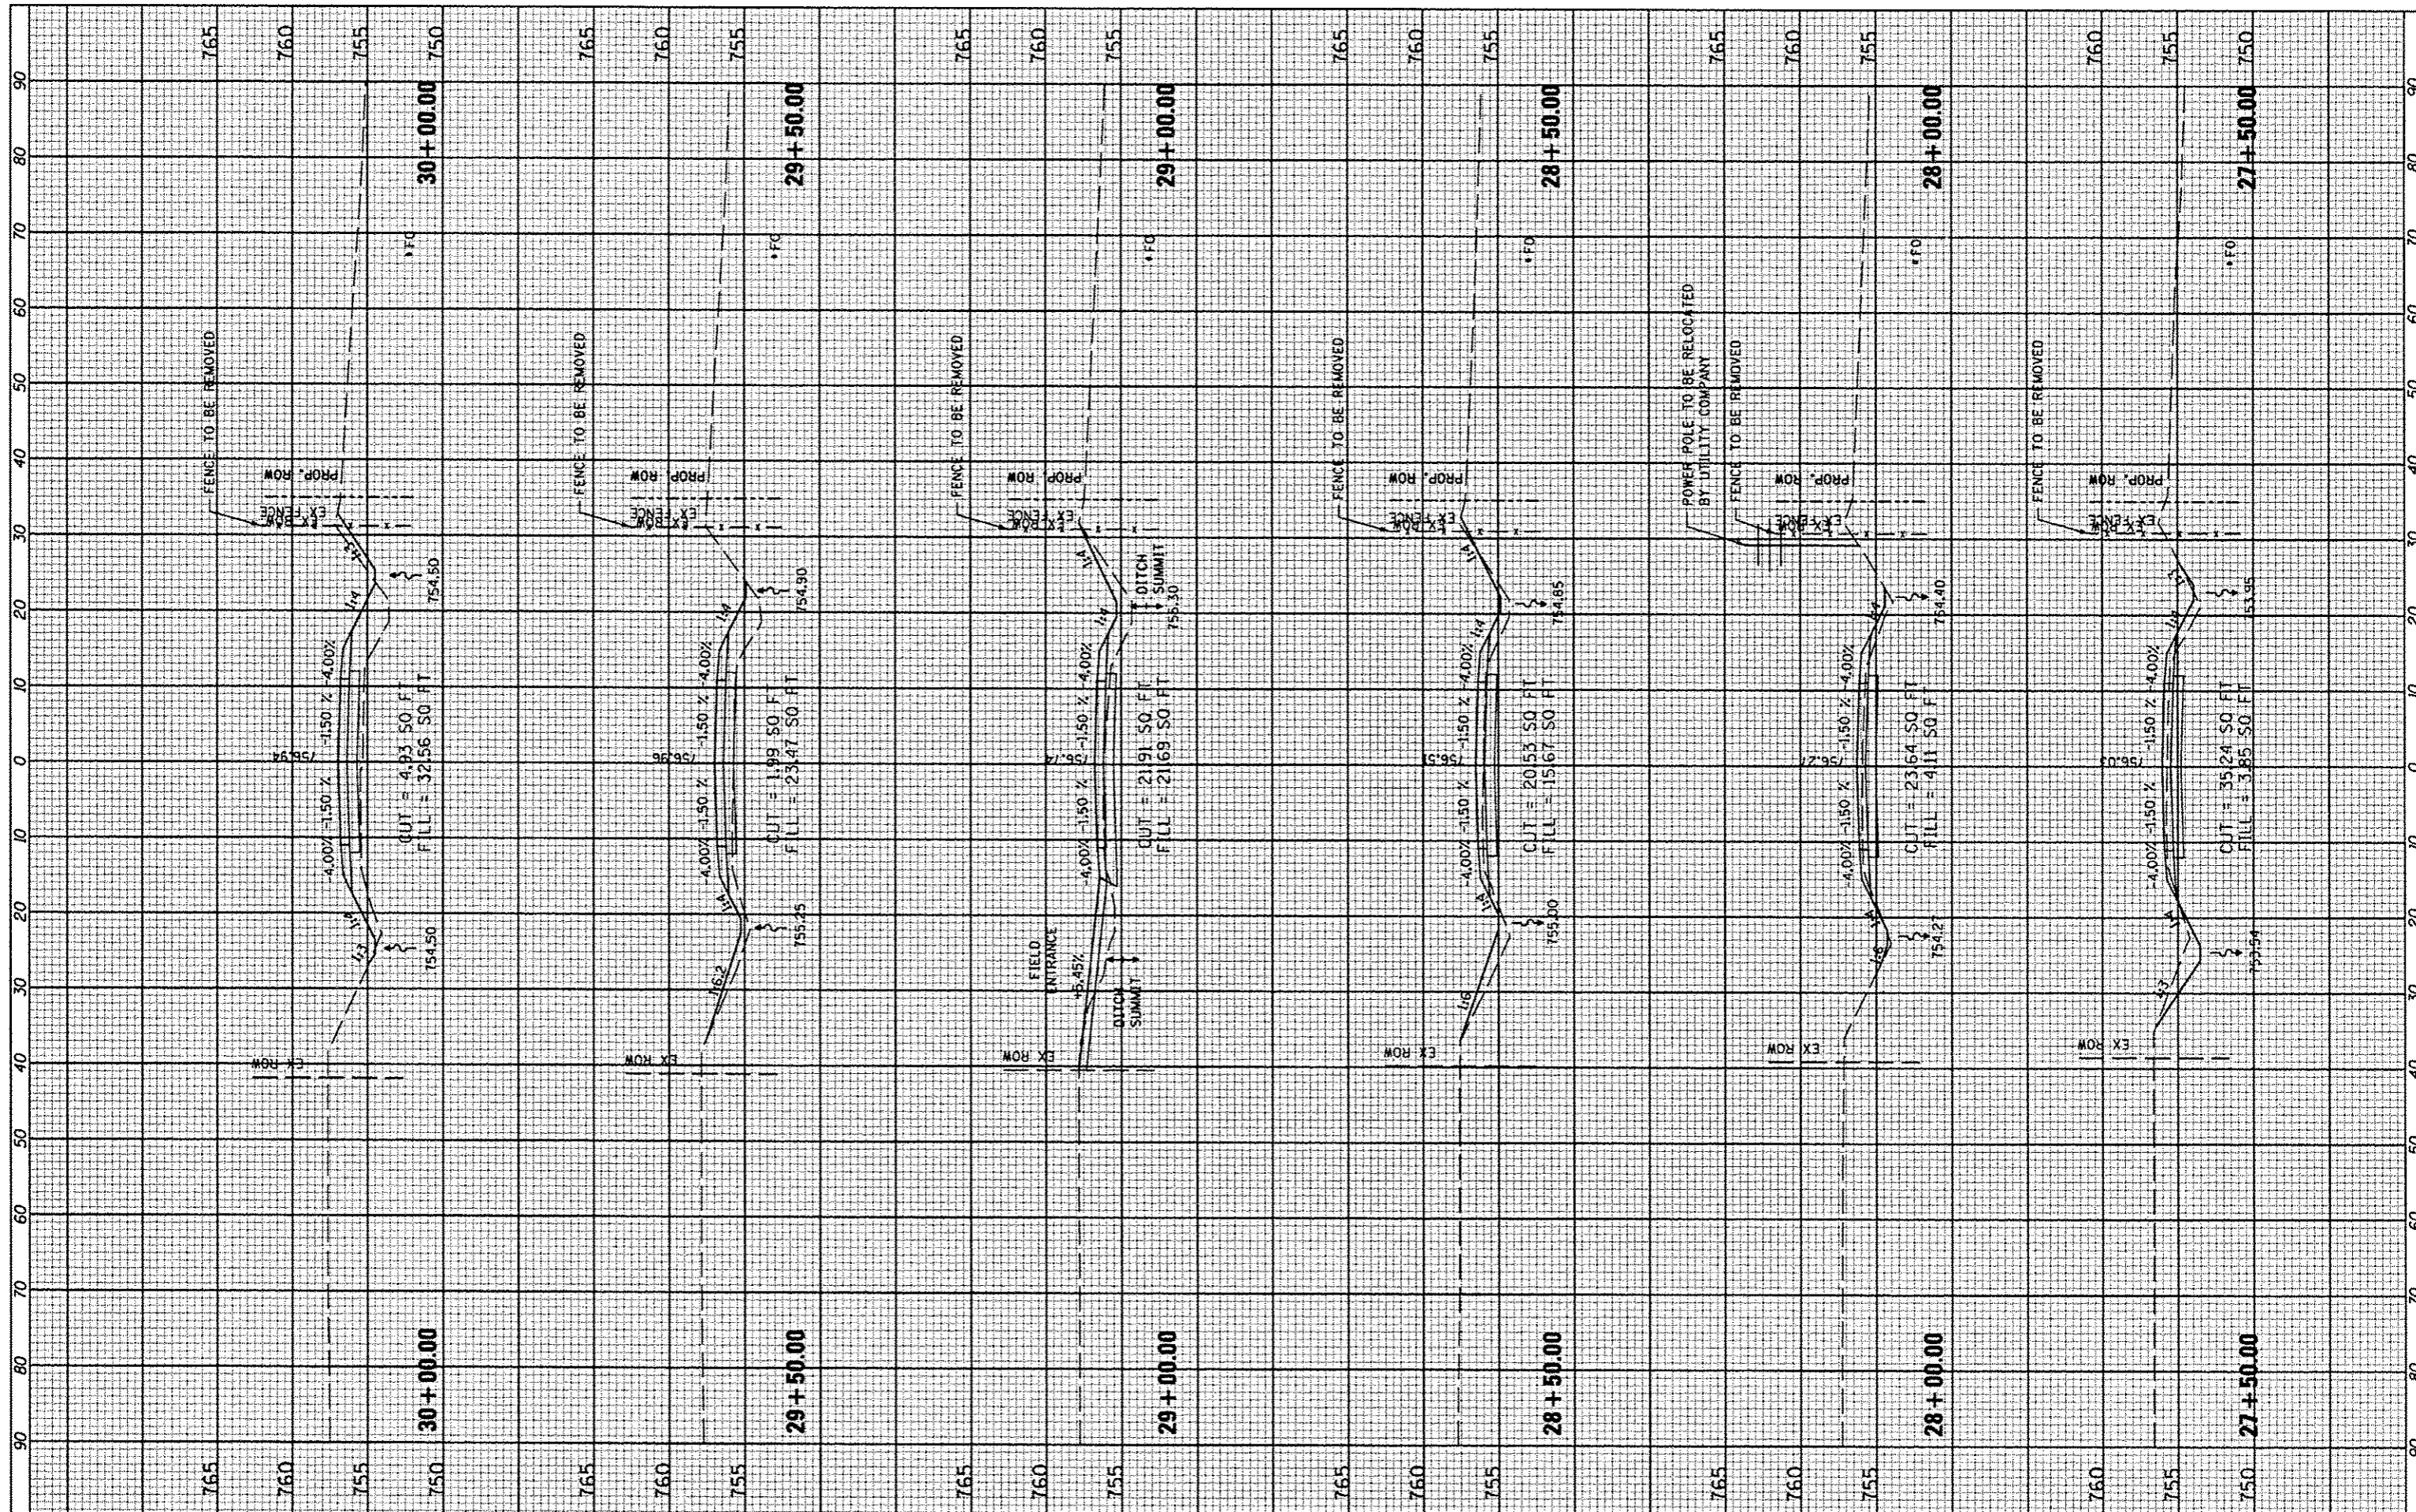

FILE NAME \*  
\*FILE#

USER NAME \* USER \*  
DESIGNED -  
DRAWN -  
CHECKED -  
DATE - MARCH 2013

REVISED -  
REVISED -  
REVISED -  
REVISED -

STATE OF ILLINOIS  
DEPARTMENT OF TRANSPORTATION

COUNTY HIGHWAY #4  
CROSS SECTIONS

SCALE: SHEET NO. 106 OF 174 SHEETS STA. 27+50.00 TO STA. 30+00.00

F.A. RTE.	SECTION	COUNTY	TOTAL SHEETS	SHEET NO.
393	12-00001-01-RS	KNOX	174	106
COUNTY HIGHWAY 4		CONTRACT NO. 89614		
DISTRICT 4		ILLINOIS FEB. A10 PROJECT RS-0393 (105)		