


FINAL SURVEY  
 CHECKED  
 PLotted  
 TEMPLATE  
 NOTE BOOK  
 AREAS CHECKED

ORIGINAL SURVEY  
 CHECKED  
 PLotted  
 TEMPLATE  
 NOTE BOOK  
 AREAS CHECKED

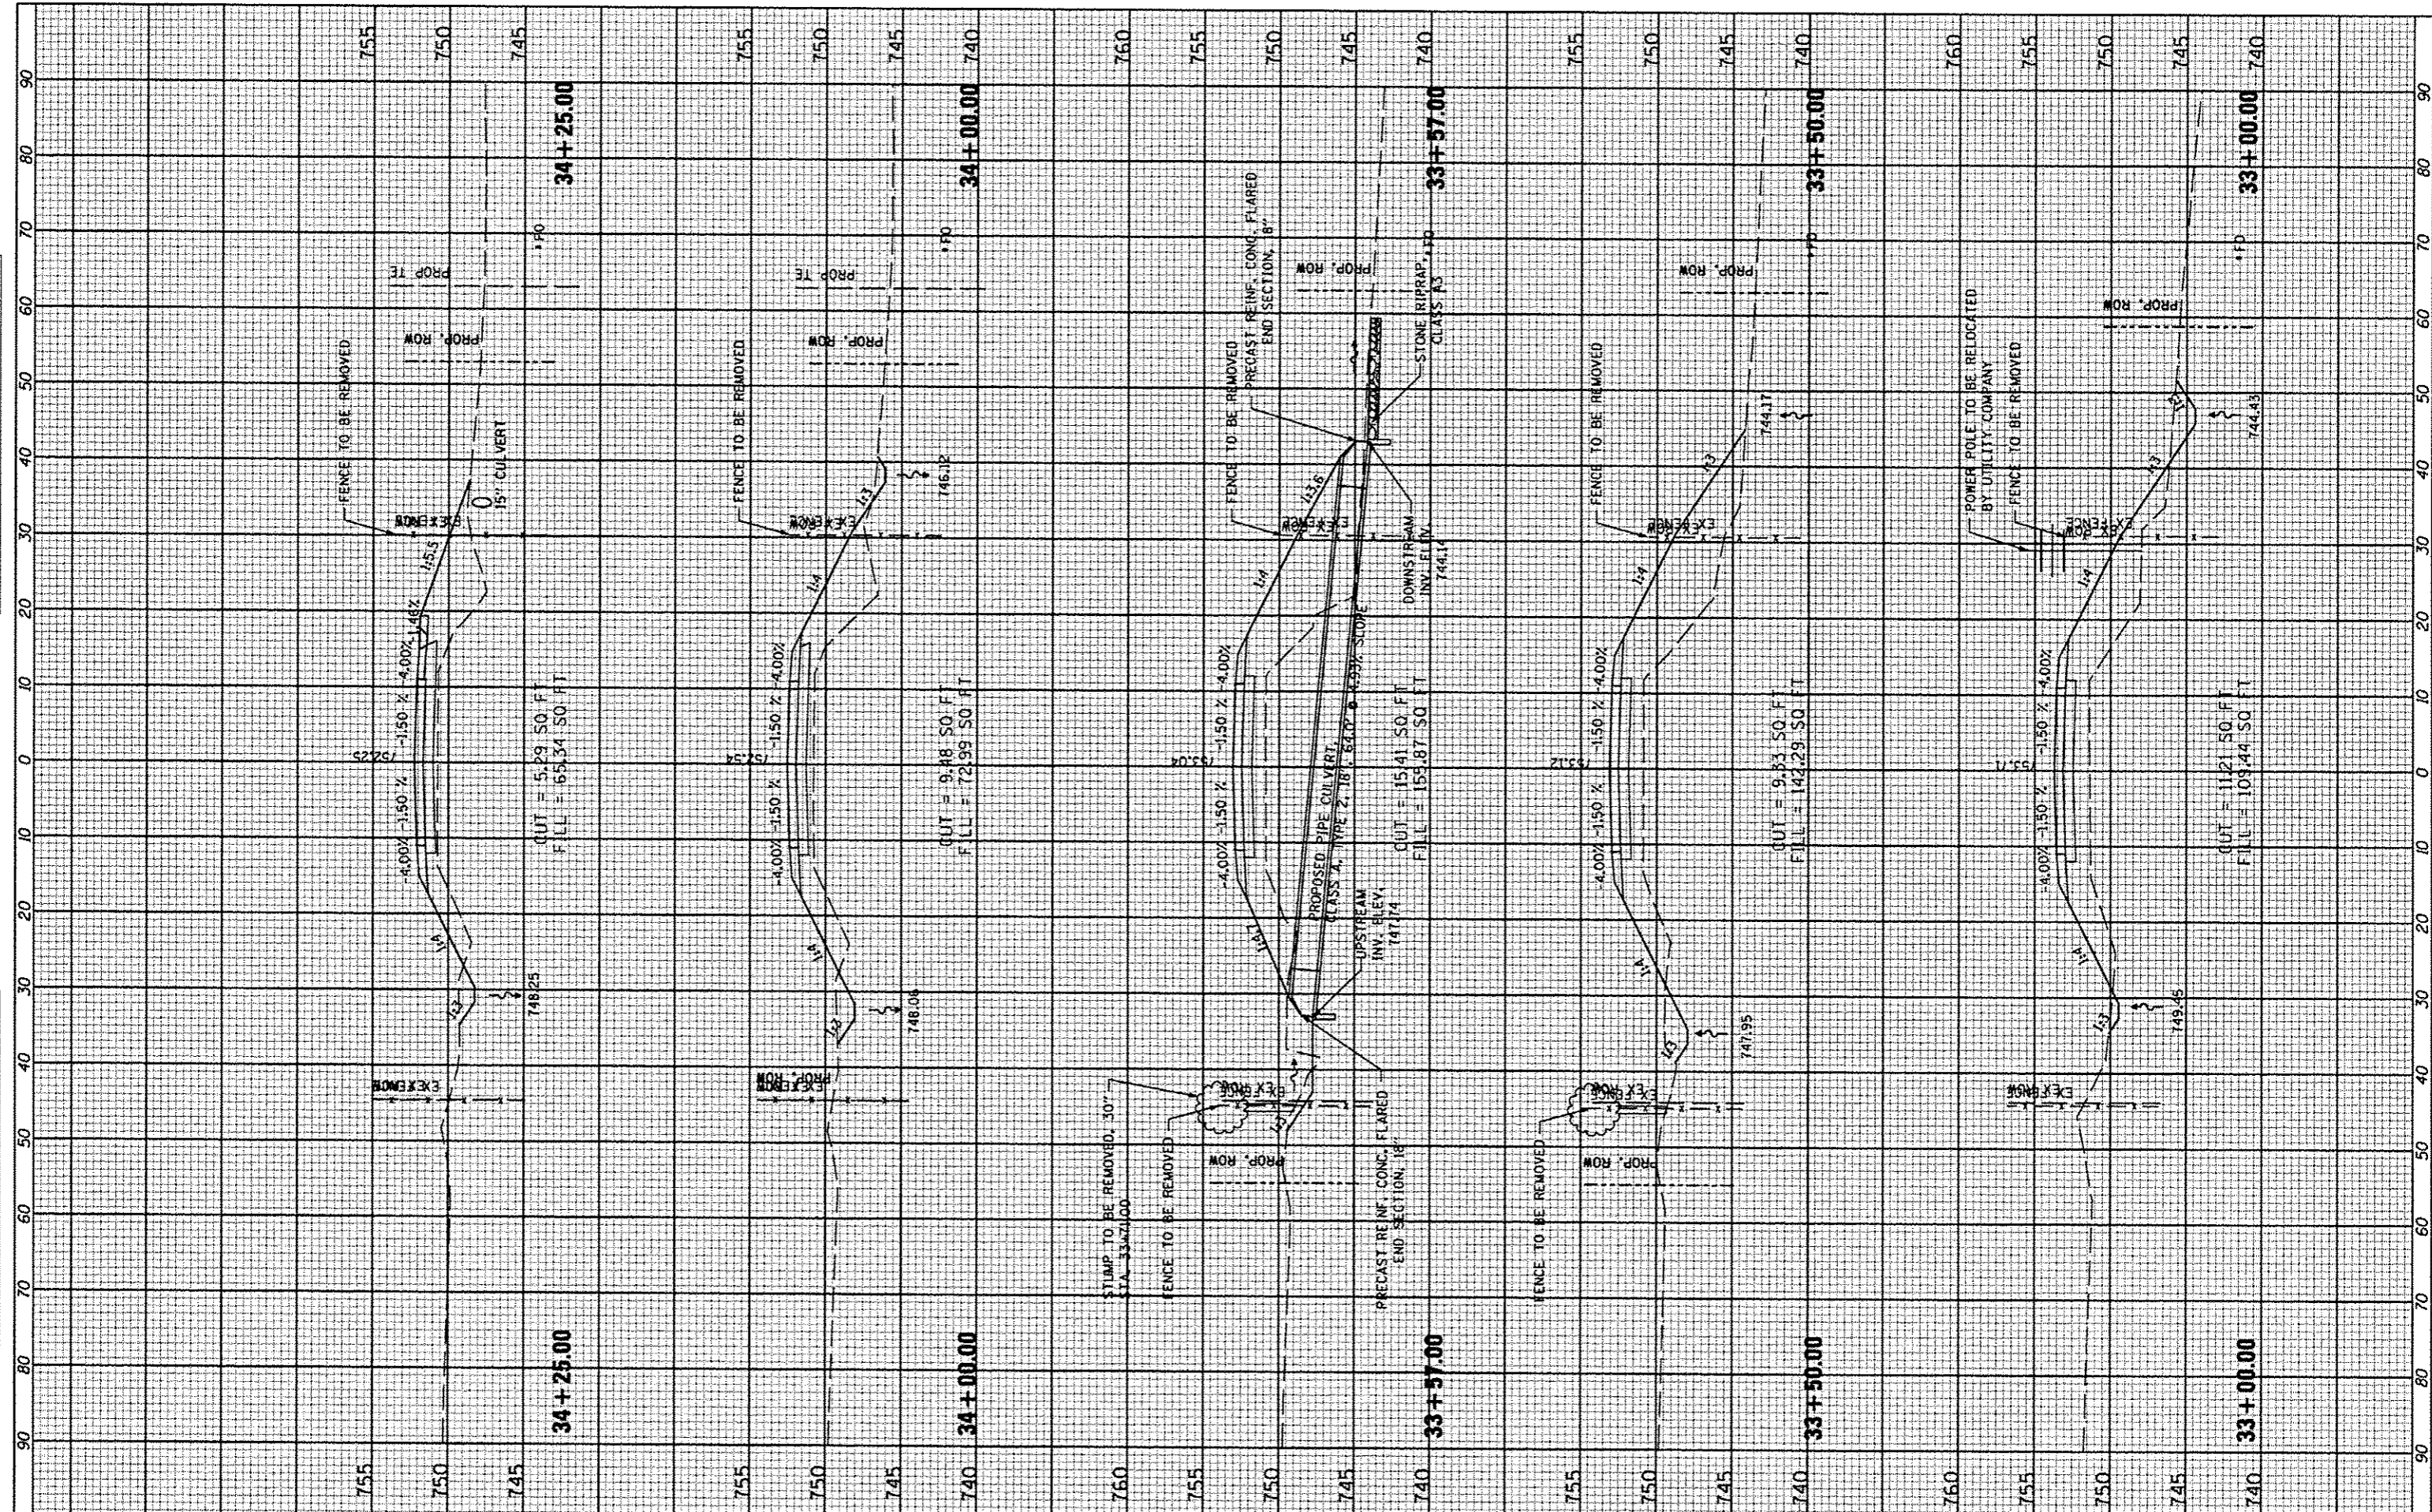

FILE NAME	USER NAME	DESIGNED	REVISED
#FILE#	#USER#	---	---
PLOT SCALE	CHECKED	---	---
#SCALE#	---	---	---
PLOT DATE	DATE	MARCH 2013	---
#DATE#	---	---	---

**STATE OF ILLINOIS**  
**DEPARTMENT OF TRANSPORTATION**

**COUNTY HIGHWAY #4**  
**CROSS SECTIONS**

SCALE: \_\_\_\_\_ SHEET NO. 108 OF 174 SHEETS STA. 33+00.00 TO STA. 34+25.00

F.A. RTE.	SECTION	COUNTY	TOTAL SHEETS	SHEET NO.
393	12-00001-01-RS	KNOX	174	108
COUNTY HIGHWAY 4		CONTRACT NO. 89614		
DISTRICT 4		ILLINOIS FED. AID PROJECT RS-0393 (105)		