


FINAL SURVEY
 SURVEYED
 PLOTTED
 NOTE BOOK
 NO. _____
 BY _____
 DATE _____

ORIGINAL SURVEY
 SURVEYED
 PLOTTED
 NOTE BOOK
 NO. _____
 BY _____
 DATE _____

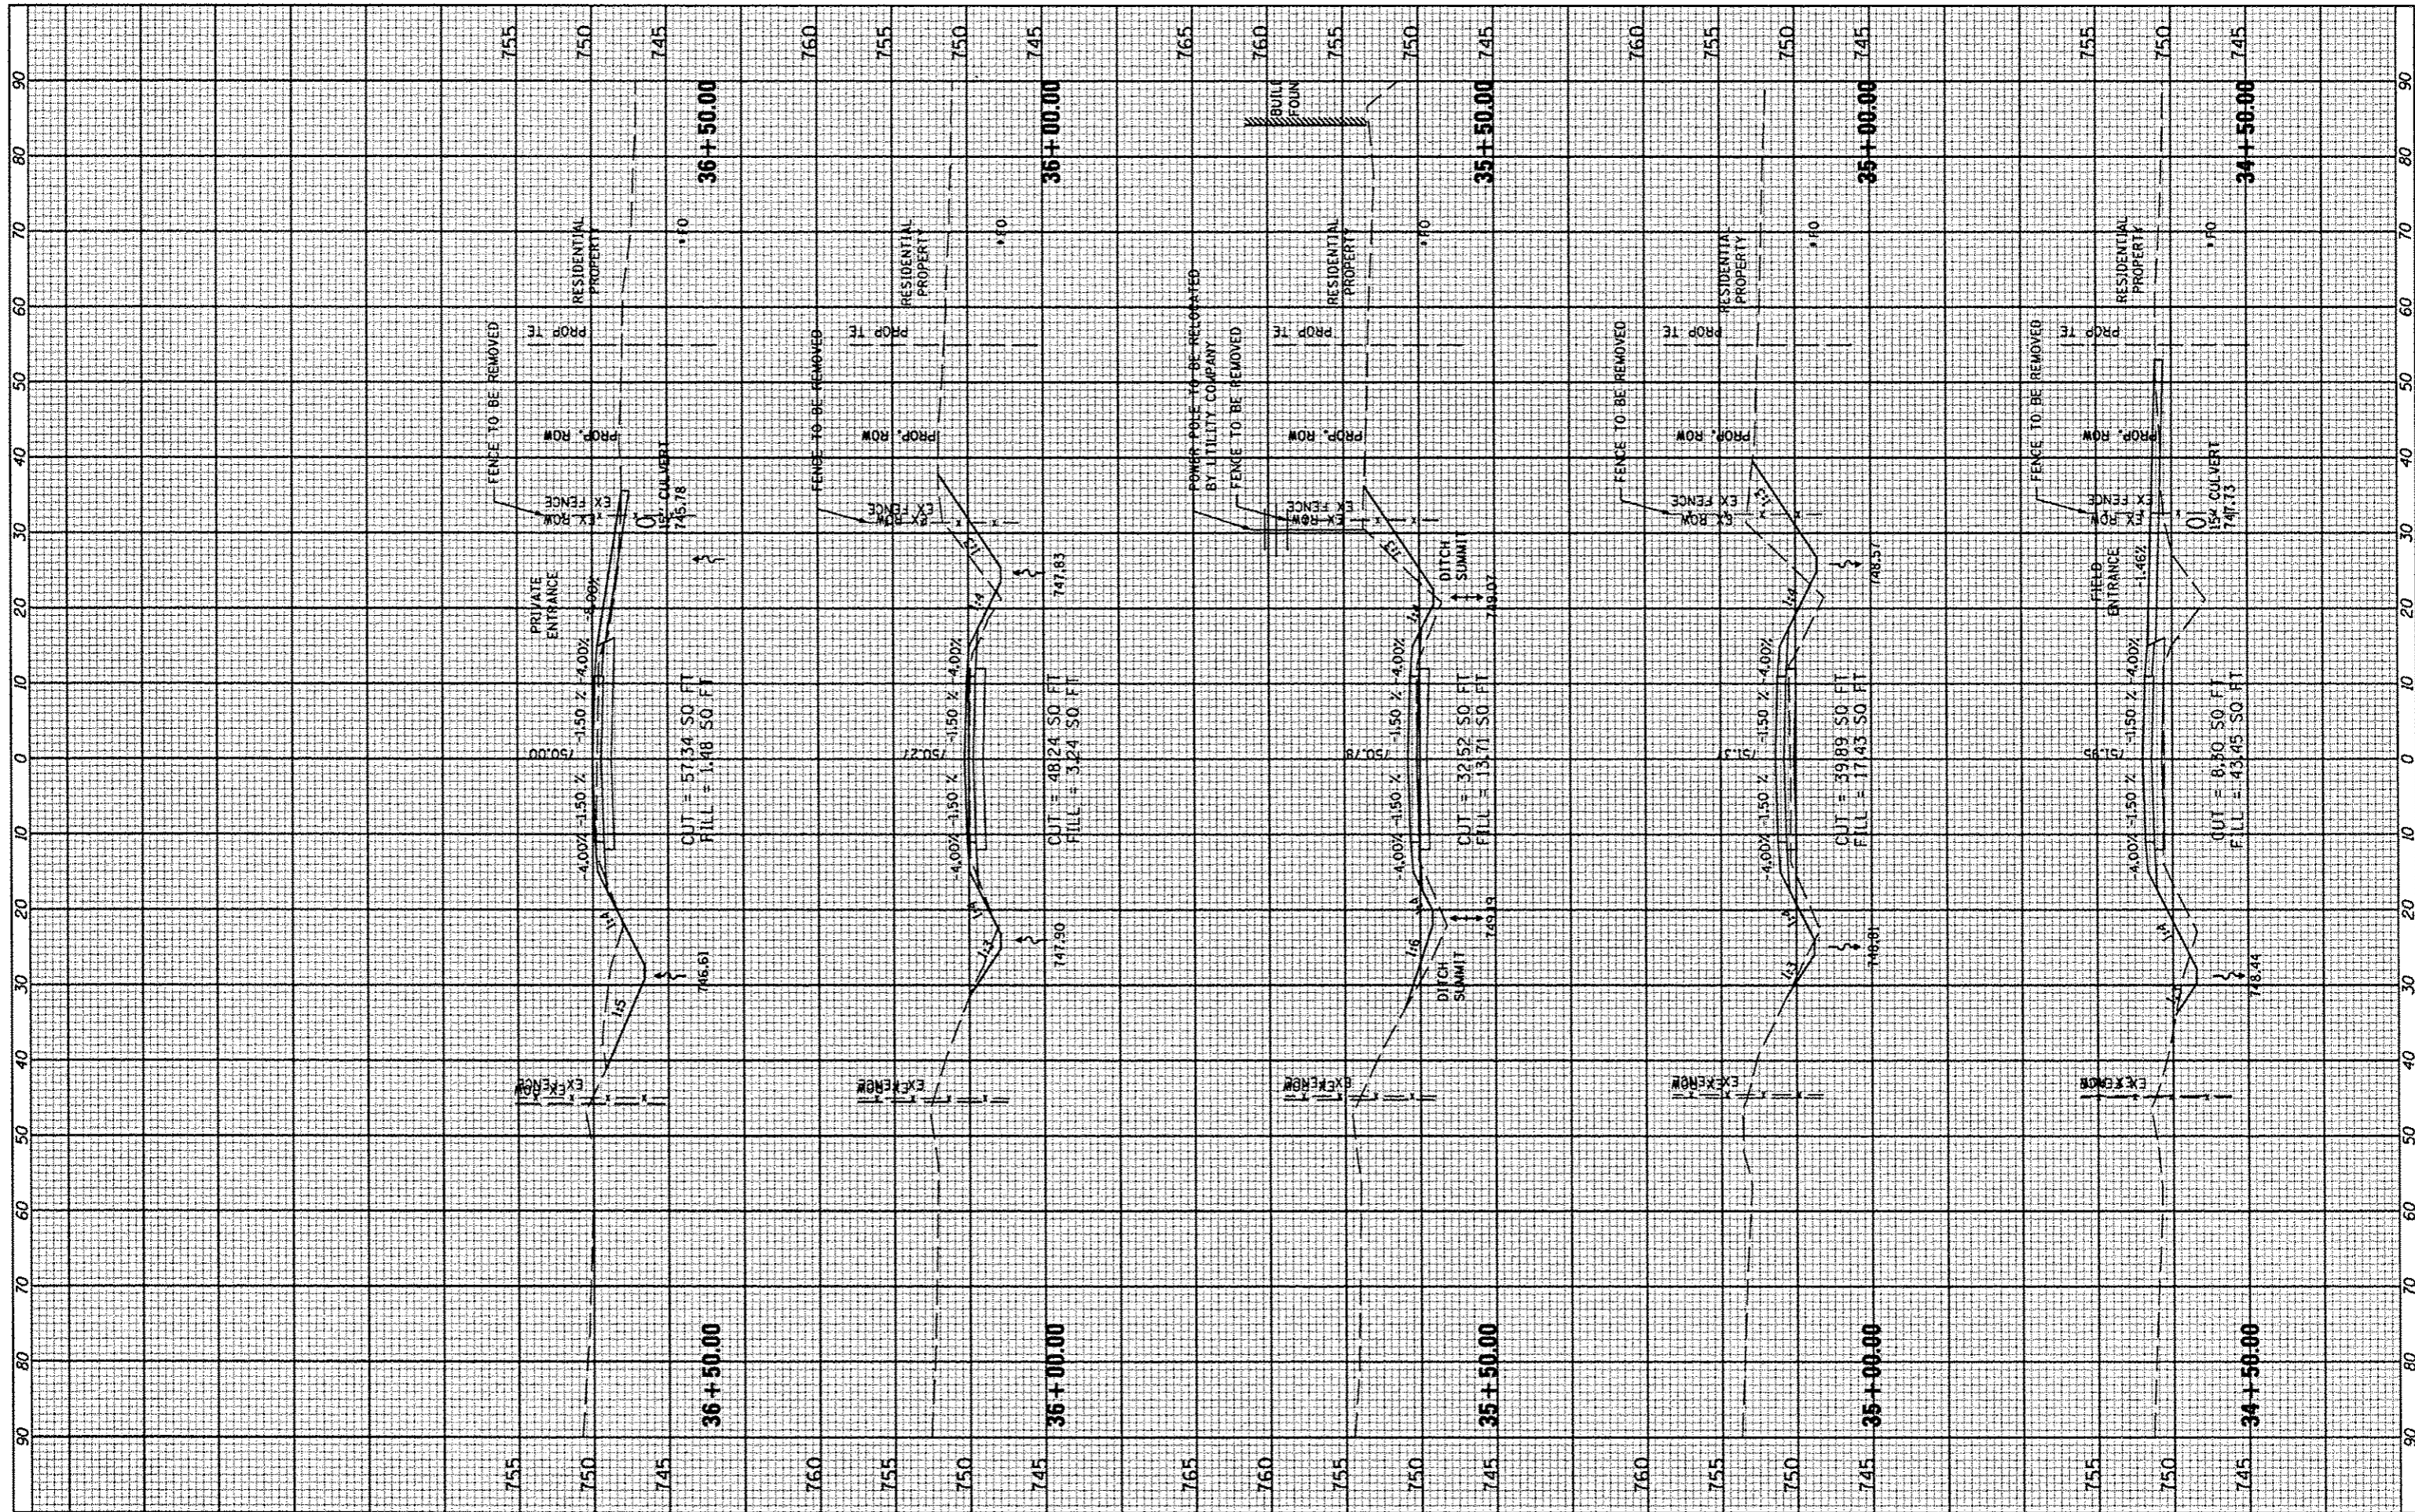

FILE NAME *	USER NAME * USER*	DESIGNED -	REVISED -	STATE OF ILLINOIS DEPARTMENT OF TRANSPORTATION	COUNTY HIGHWAY #4 CROSS SECTIONS	F.A. RTE.	SECTION	COUNTY	TOTAL SHEETS	SHEET NO.	
#FILE#		DRAWN -	REVISED -			393	12-00001-01-RS	KNOX	174	109	
		CHECKED -	REVISED -			COUNTY HIGHWAY 4		CONTRACT NO. 09614			
		DATE - MARCH 2013	REVISED -			DISTRICT 4		ILLINOIS FED. AID PROJECT RS-0393 (105)			
				SCALE: _____ SHEET NO. 109 OF 174 SHEETS STA. 34+50.00 TO STA. 36+50.00							