


SKETCHED	DATE
SURVEY	BY
PLOTTED	
NOTE BOOK	
TEMPLATE	
AREAS CHECKED	
NO.	

SKETCHED	DATE
SURVEY	BY
PLOTTED	
NOTE BOOK	
TEMPLATE	
AREAS CHECKED	
NO.	

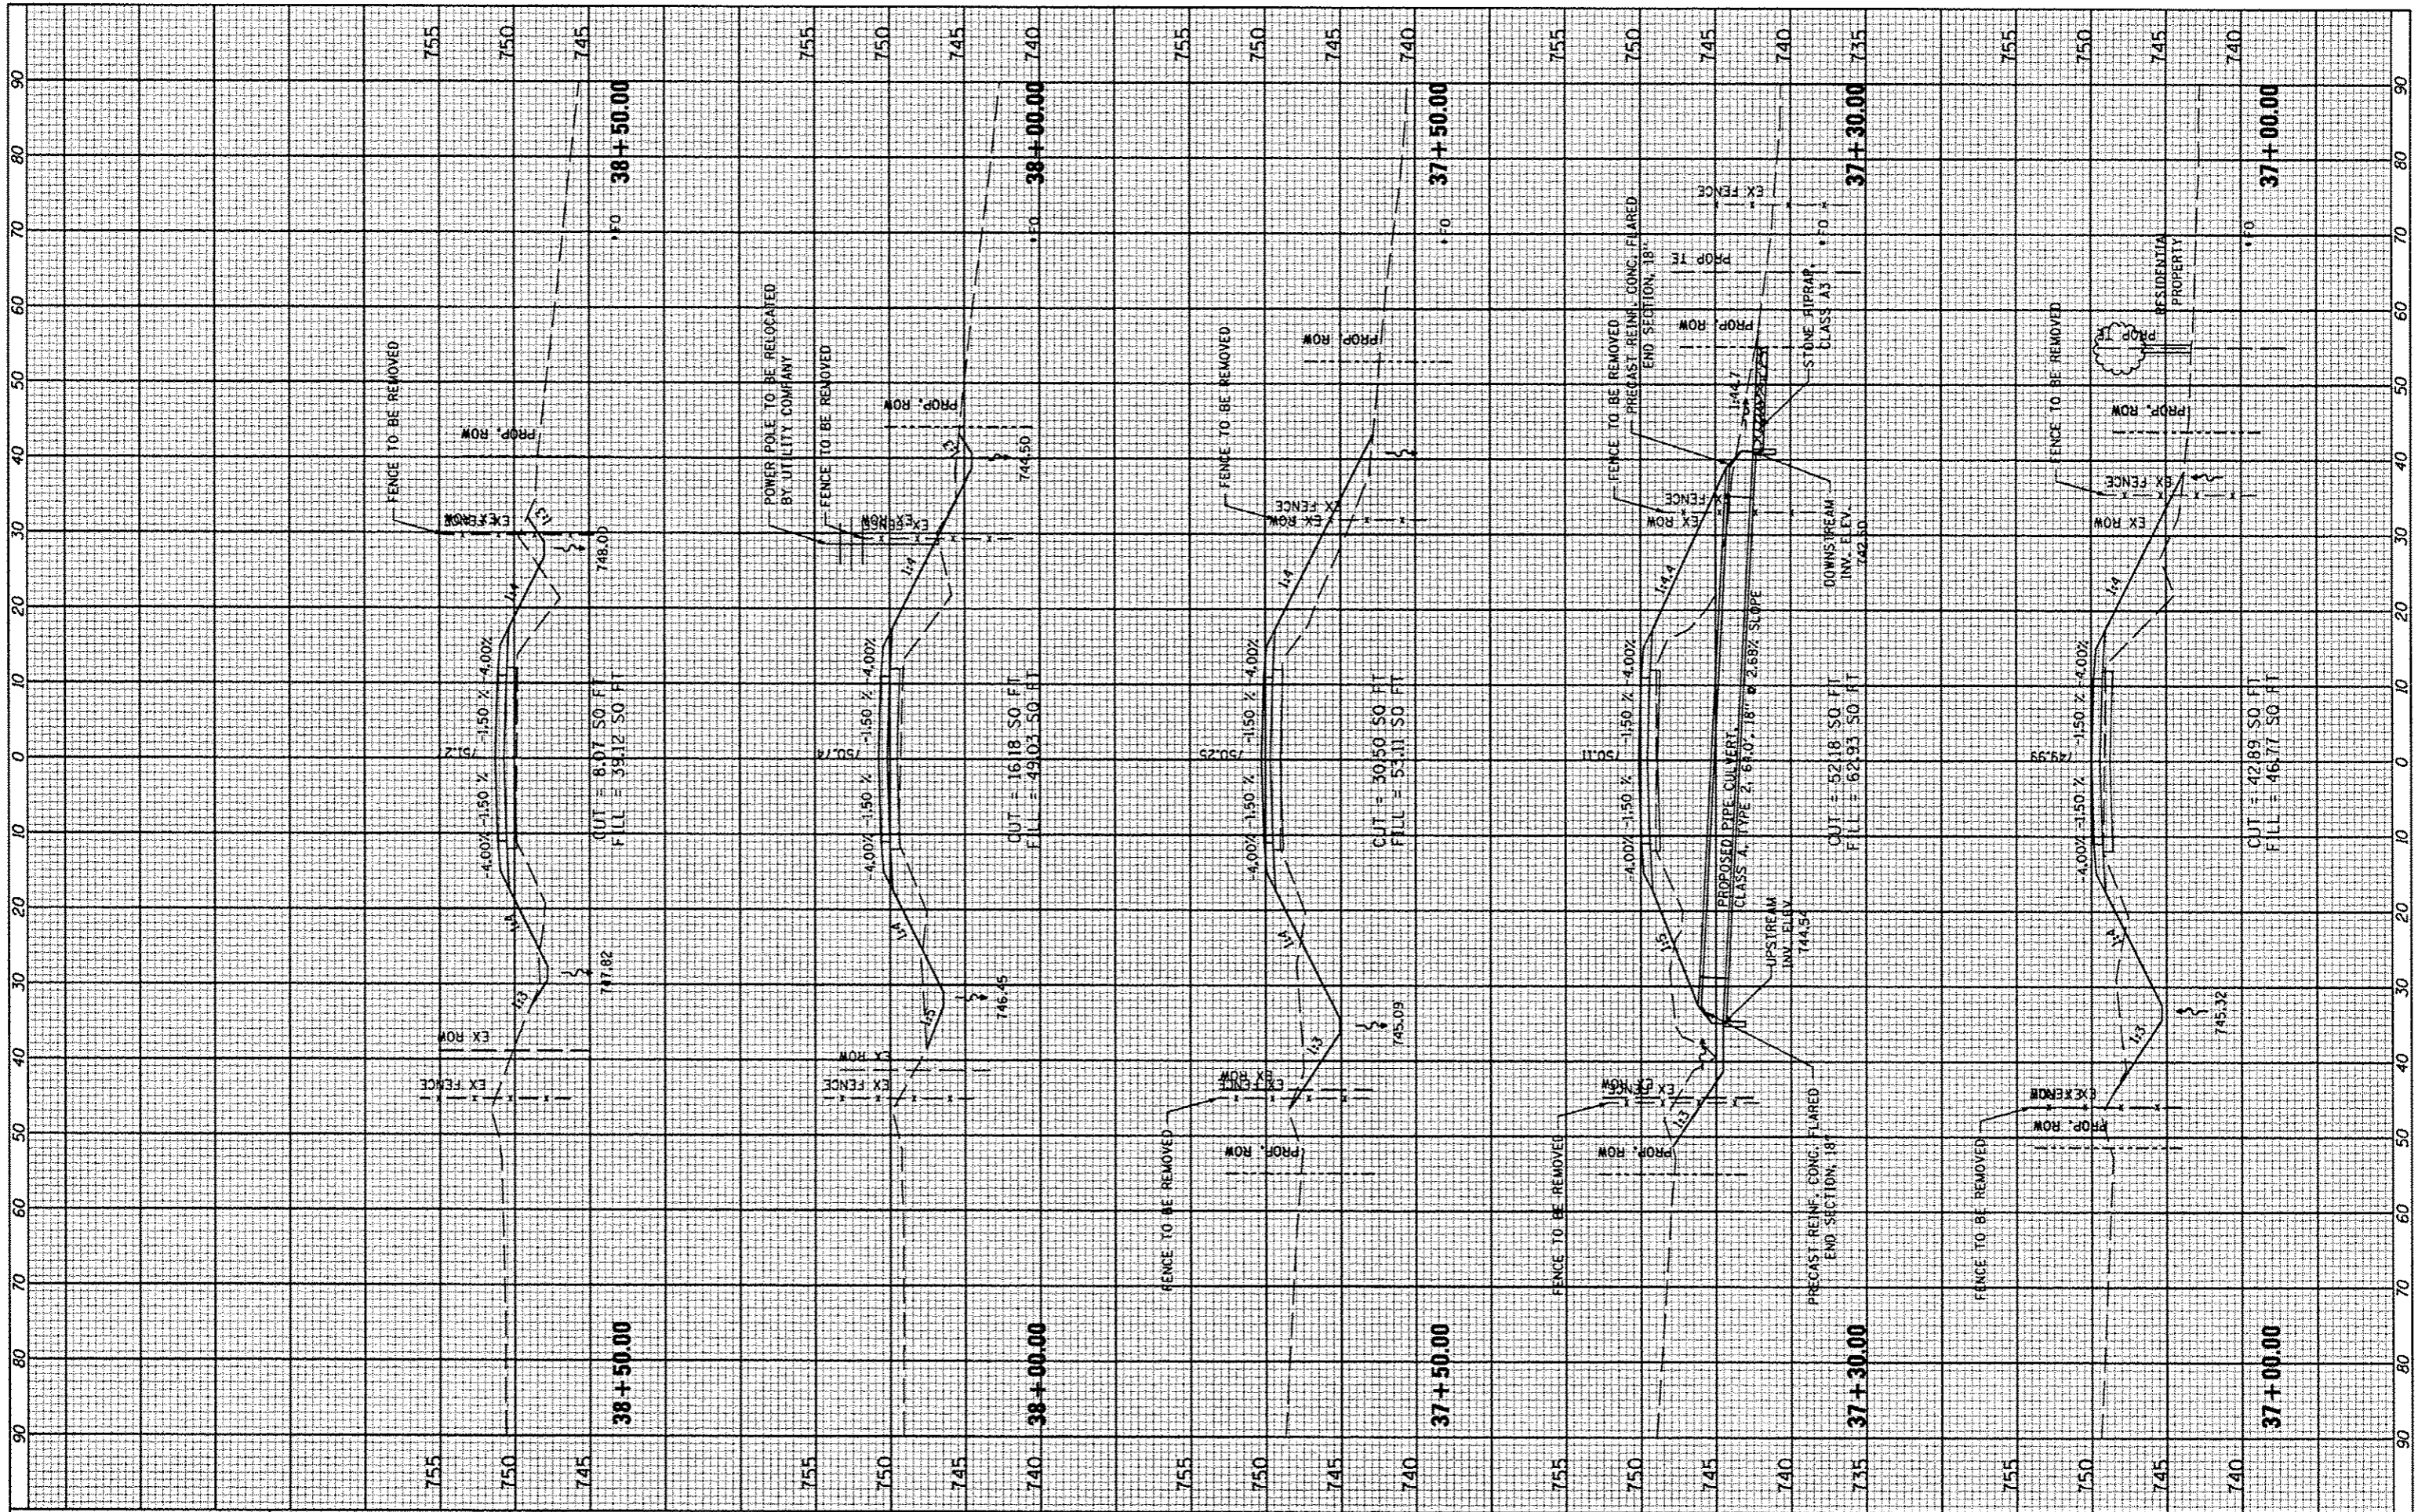

FILE NAME *	USER NAME * USER*
#FILE#	DESIGNED -
	DRAWN -
	CHECKED -
	DATE - MARCH 2013
	REVISD -
	REVISD -
	REVISD -

PLLOT SCALE * SCALE*	REVISD -
PLLOT DATE * DATE*	REVISD -
	REVISD -

STATE OF ILLINOIS
DEPARTMENT OF TRANSPORTATION

COUNTY HIGHWAY #4
CROSS SECTIONS

SCALE: SHEET NO. 110 OF 174 SHEETS STA. 37+00.00 TO STA. 38+50.00

F.A. RTE.	SECTION	COUNTY	TOTAL SHEETS	SHEET NO.
393	12-00001-01-RS	KNOX	174	110
	COUNTY HIGHWAY 4			CONTRACT NO. 89614
	DISTRICT 4	ILLINOIS FED. AID PROJECT		RS-0393 (105)