


| | |
|---------------|------|
| FINAL SURVEY | DATE |
| SURVEYED | BY |
| PLOTTED | |
| NOTE BOOK | |
| AREAS CHECKED | |
| AREAS CHECKED | |

| | |
|-----------------|------|
| ORIGINAL SURVEY | DATE |
| SURVEYED | BY |
| PLOTTED | |
| NOTE BOOK | |
| AREAS CHECKED | |
| AREAS CHECKED | |

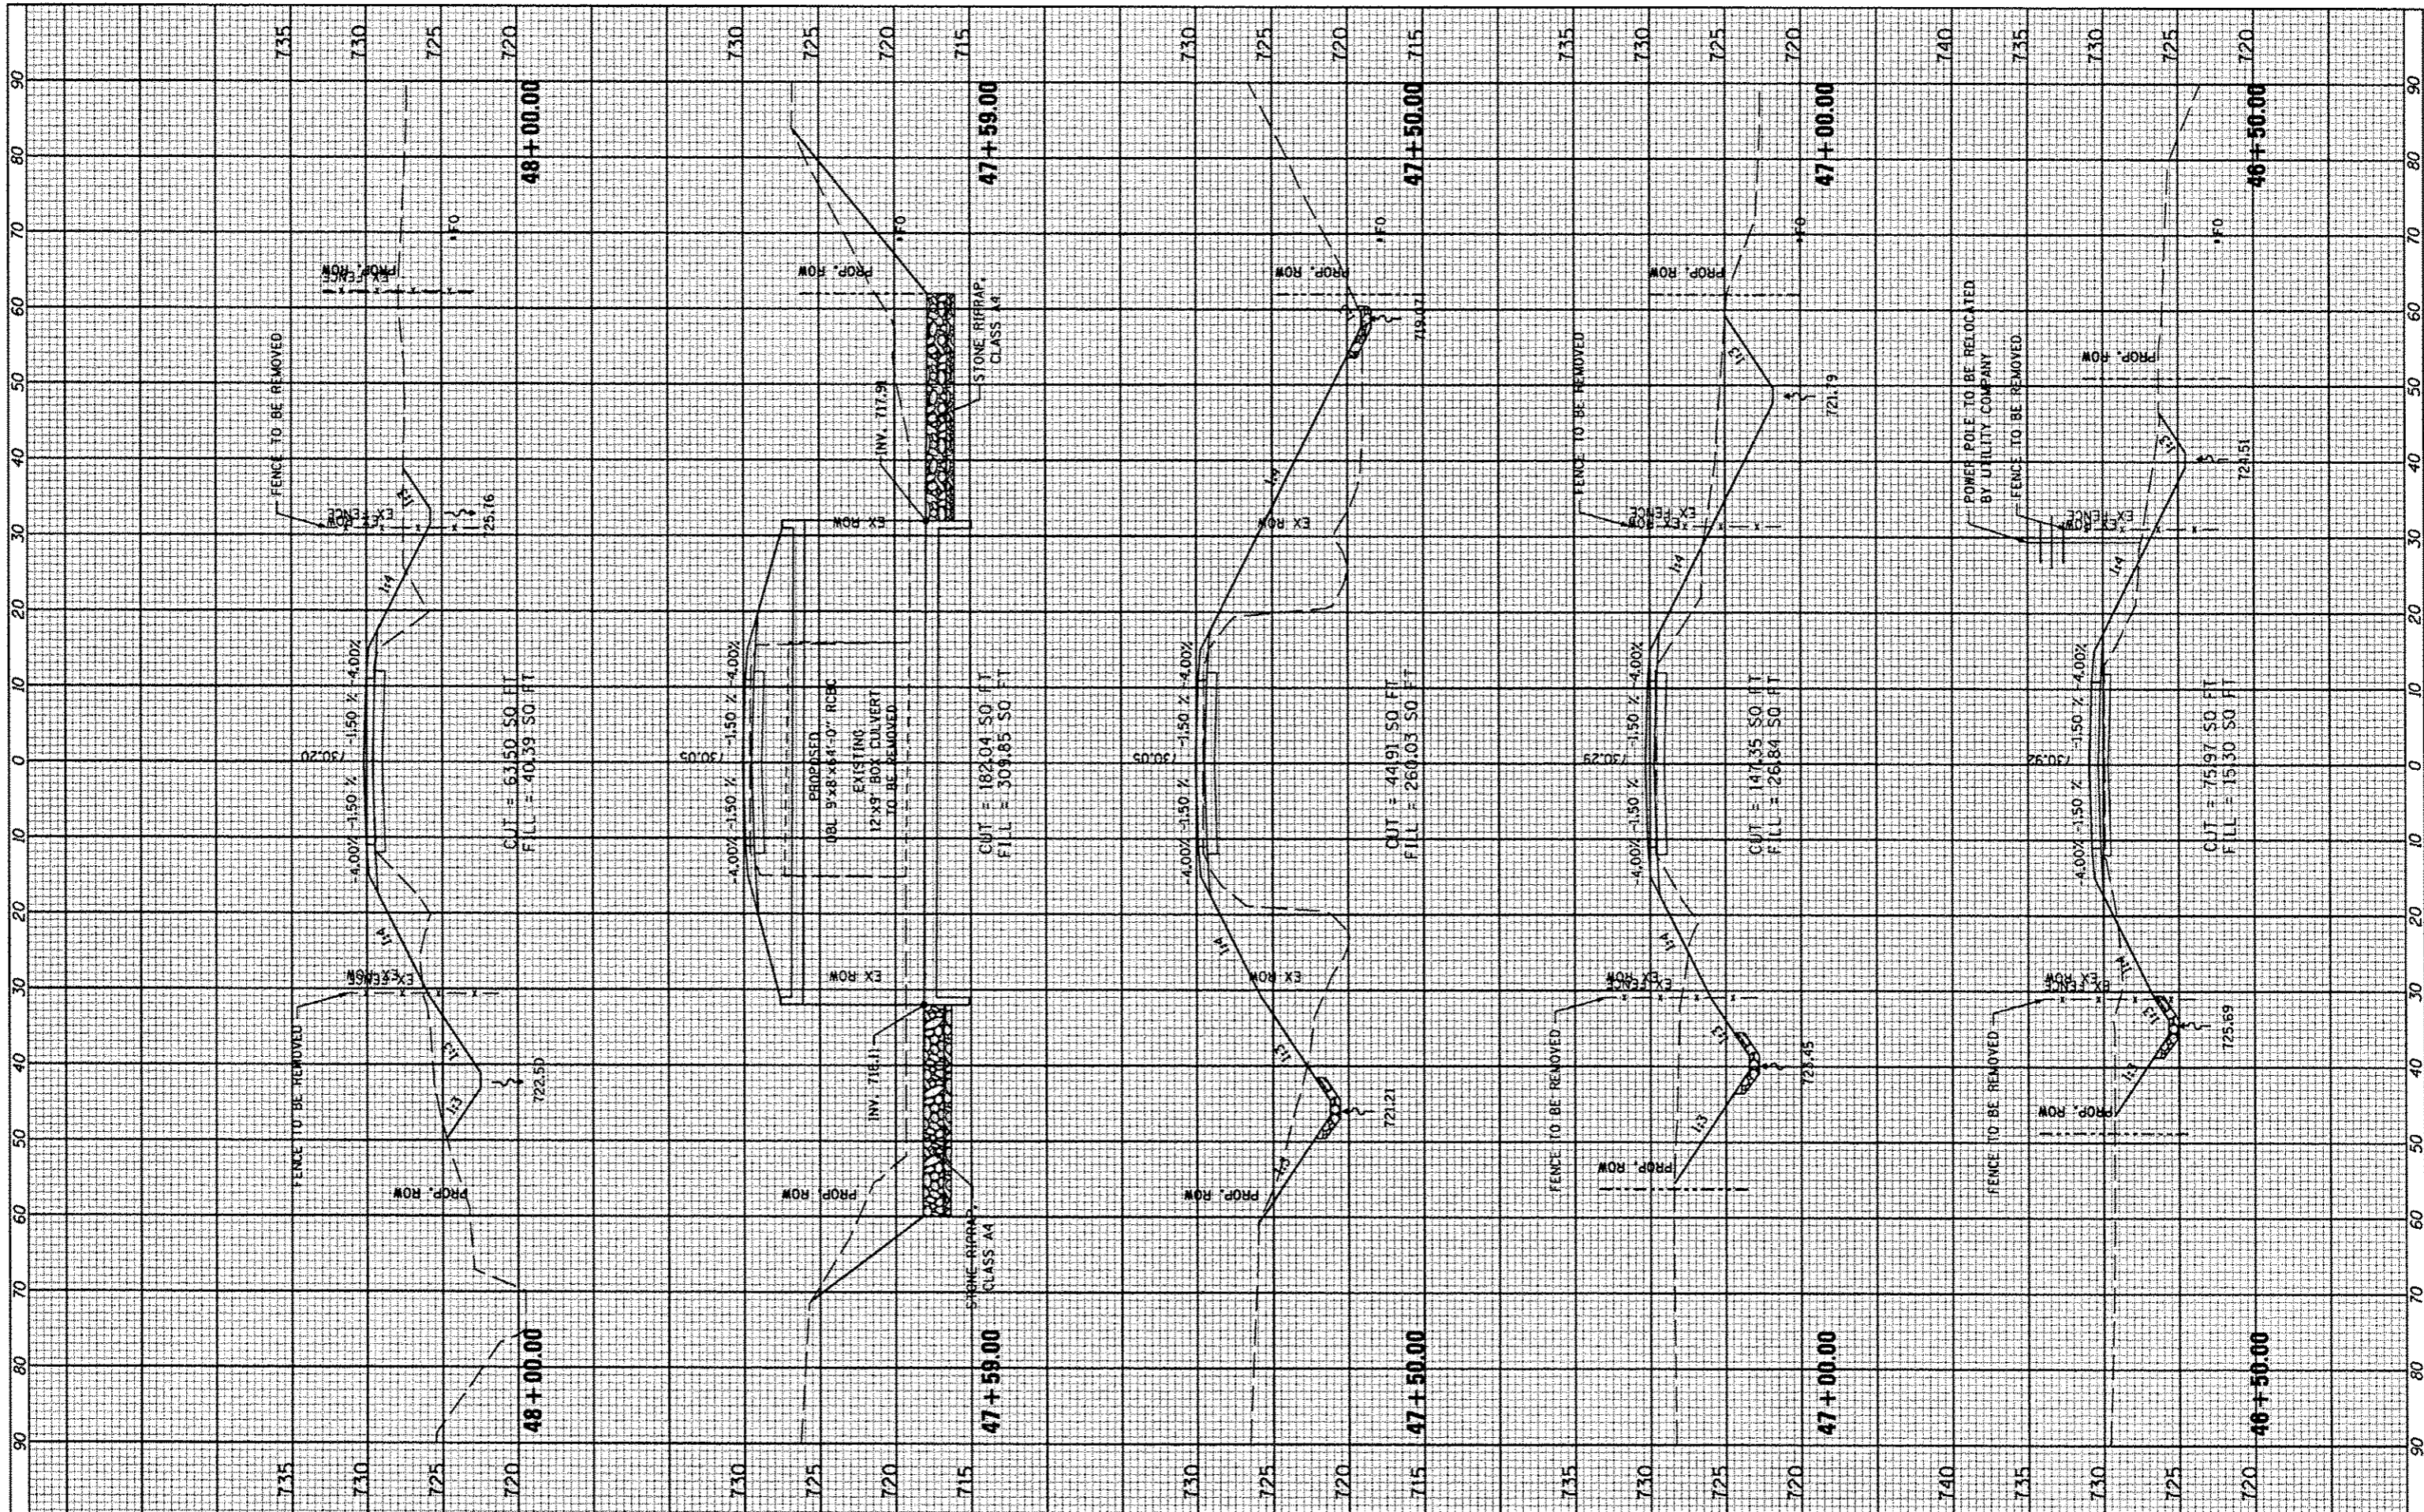

| | |
|-------------|-------------------|
| FILE NAME * | USER NAME * USER* |
| *FILE# | DESIGNED - |
| | DRAWN - |
| | CHECKED - |
| | DATE - MARCH 2013 |

| | |
|----------|----------|
| REVISD - | REVISD - |
| REVISD - | REVISD - |
| REVISD - | REVISD - |
| REVISD - | REVISD - |

**STATE OF ILLINOIS
DEPARTMENT OF TRANSPORTATION**

**COUNTY HIGHWAY #4
CROSS SECTIONS**

SCALE: _____ SHEET NO. 114 OF 174 SHEETS STA. 46+50.00 TO STA. 48+00.00

| | | | | |
|-----------|------------------|---------------------------|---------------|--------------------|
| F.A. RTE. | SECTION | COUNTY | TOTAL SHEETS | SHEET NO. |
| 393 | 12-00001-01-R5 | KNOX | 174 | 114 |
| | COUNTY HIGHWAY 4 | | | CONTRACT NO. 89614 |
| | DISTRICT 4 | ILLINOIS FED. AID PROJECT | RS-0393 (105) | |