


BY _____ DATE _____
 FINISHED SURVEY PLOTTED _____
 SURVEY PLOTTED _____
 NOTE BOOK _____
 TEMPLATE _____
 AREAS CHECKED _____

BY _____ DATE _____
 ORIGINAL SURVEY PLOTTED _____
 SURVEY PLOTTED _____
 NOTE BOOK _____
 TEMPLATE _____
 AREAS CHECKED _____

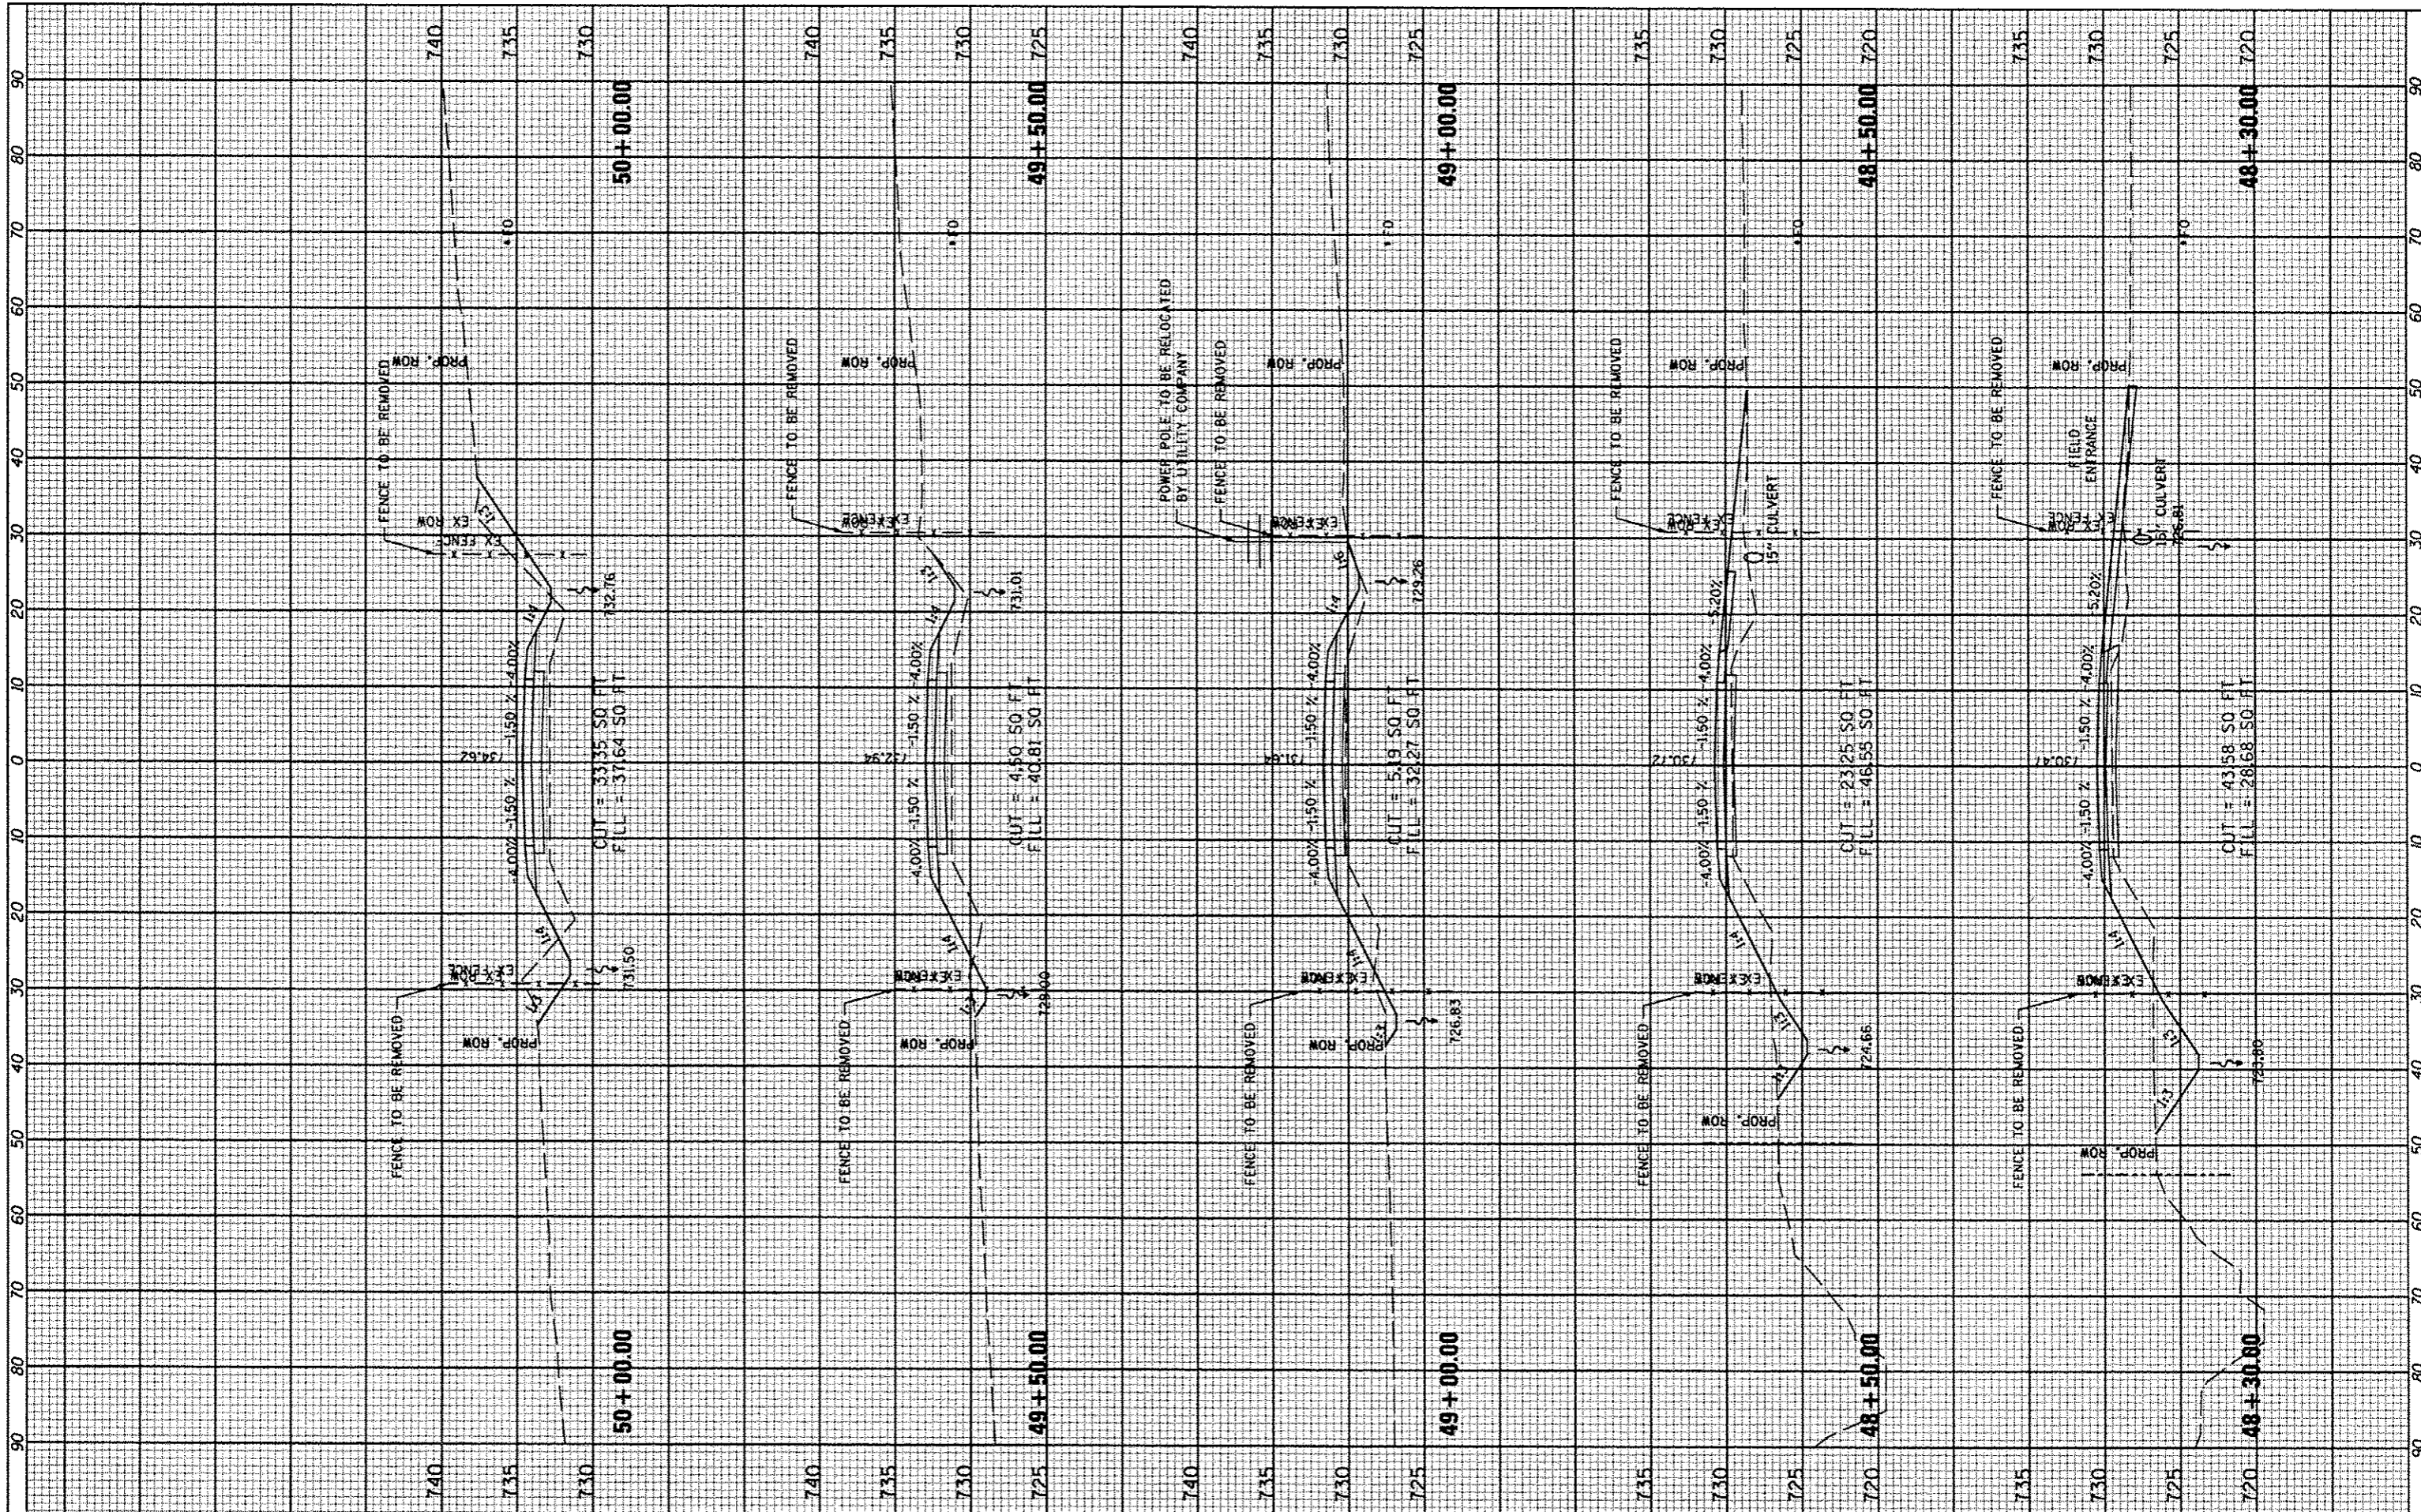

FILE NAME * _____
 #FILE# _____

USER NAME * USER# _____
 PLOT SCALE * SCALE# _____
 PLOT DATE * DATE# _____

DESIGNED - _____
 DRAWN - _____
 CHECKED - _____
 DATE - MARCH 2013

REVISED - _____
 REVISED - _____
 REVISED - _____
 REVISED - _____

**STATE OF ILLINOIS
 DEPARTMENT OF TRANSPORTATION**

**COUNTY HIGHWAY #4
 CROSS SECTIONS**

SCALE: _____ SHEET NO. 115 OF 174 SHEETS STA. 48+30.00 TO STA. 50+00.00

F.A. RTE.	SECTION	COUNTY	TOTAL SHEETS	SHEET NO.
393	12-00001-01-RS	KNOX	174	115
COUNTY HIGHWAY 4		CONTRACT NO. 89614		
DISTRICT 4		ILLINOIS FED. AID PROJECT RS-0393 (105)		