


FILL = 44.54 SQ FT

FINAL SURVEY	DATE
NO. _____	BY _____
NO. _____	BY _____
NO. _____	BY _____
NO. _____	BY _____

ORIGINAL SURVEY	DATE
NO. _____	BY _____
NO. _____	BY _____
NO. _____	BY _____
NO. _____	BY _____

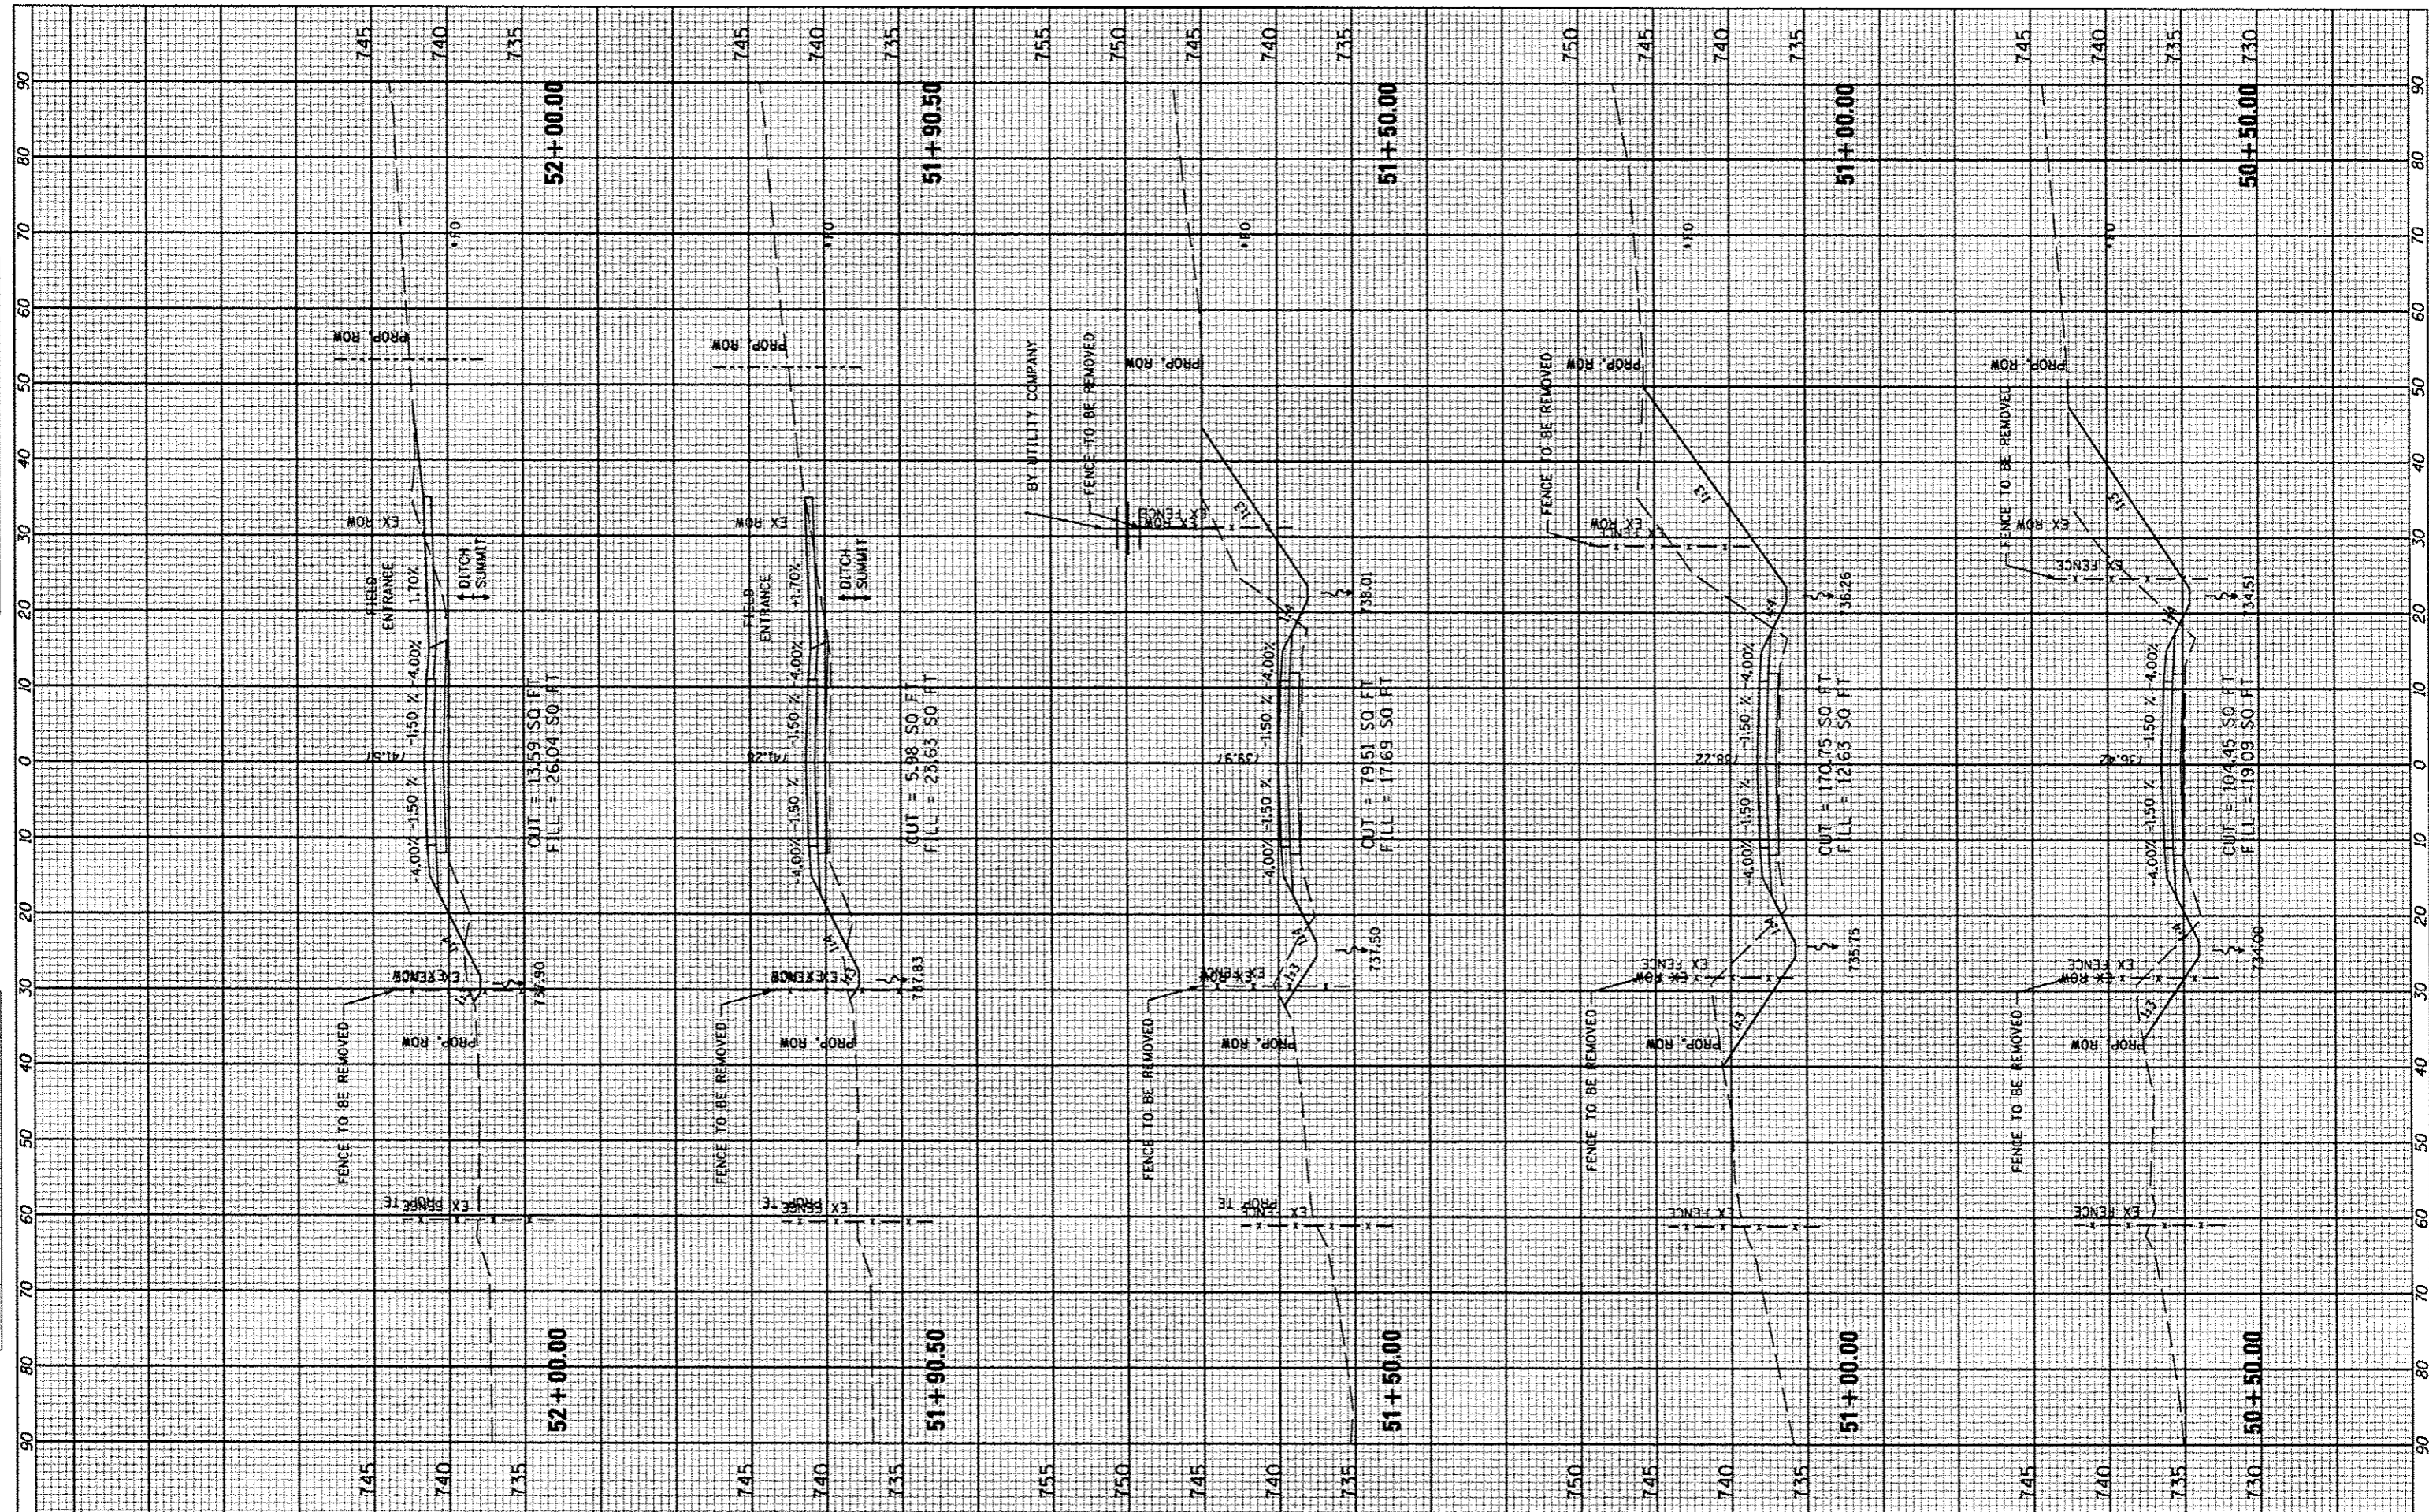

FILE NAME *	USER NAME * USER *
#FILE#	

DESIGNED -	---
DRAWN -	---
CHECKED -	---
DATE -	MARCH 2013

REVISED -	-----
REVISED -	-----
REVISED -	-----
REVISED -	-----

DESIGNED -	---
DRAWN -	---
CHECKED -	---
DATE -	MARCH 2013

**STATE OF ILLINOIS
DEPARTMENT OF TRANSPORTATION**

**COUNTY HIGHWAY #4
CROSS SECTIONS**

SCALE: _____ SHEET NO. 116 OF 174 SHEETS STA. 50+50.00 TO STA. 52+00.00

F.A. RTE.	SECTION	COUNTY	TOTAL SHEETS	SHEET NO.
393	12-00001-01-RS	KNOX	174	116
COUNTY HIGHWAY 4		CONTRACT NO. 89614		
DISTRICT 4		ILLINOIS FED. AID PROJECT RS-0393 (105)		