


FINAL SURVEY	DATE
SELECTED	
PLOTTED	
TEMPLATE	
NOTE BOOK	
AREAS	
AREAS CHECKED	

ORIGINAL SURVEY	DATE
SELECTED	
PLOTTED	
TEMPLATE	
NOTE BOOK	
AREAS	
AREAS CHECKED	

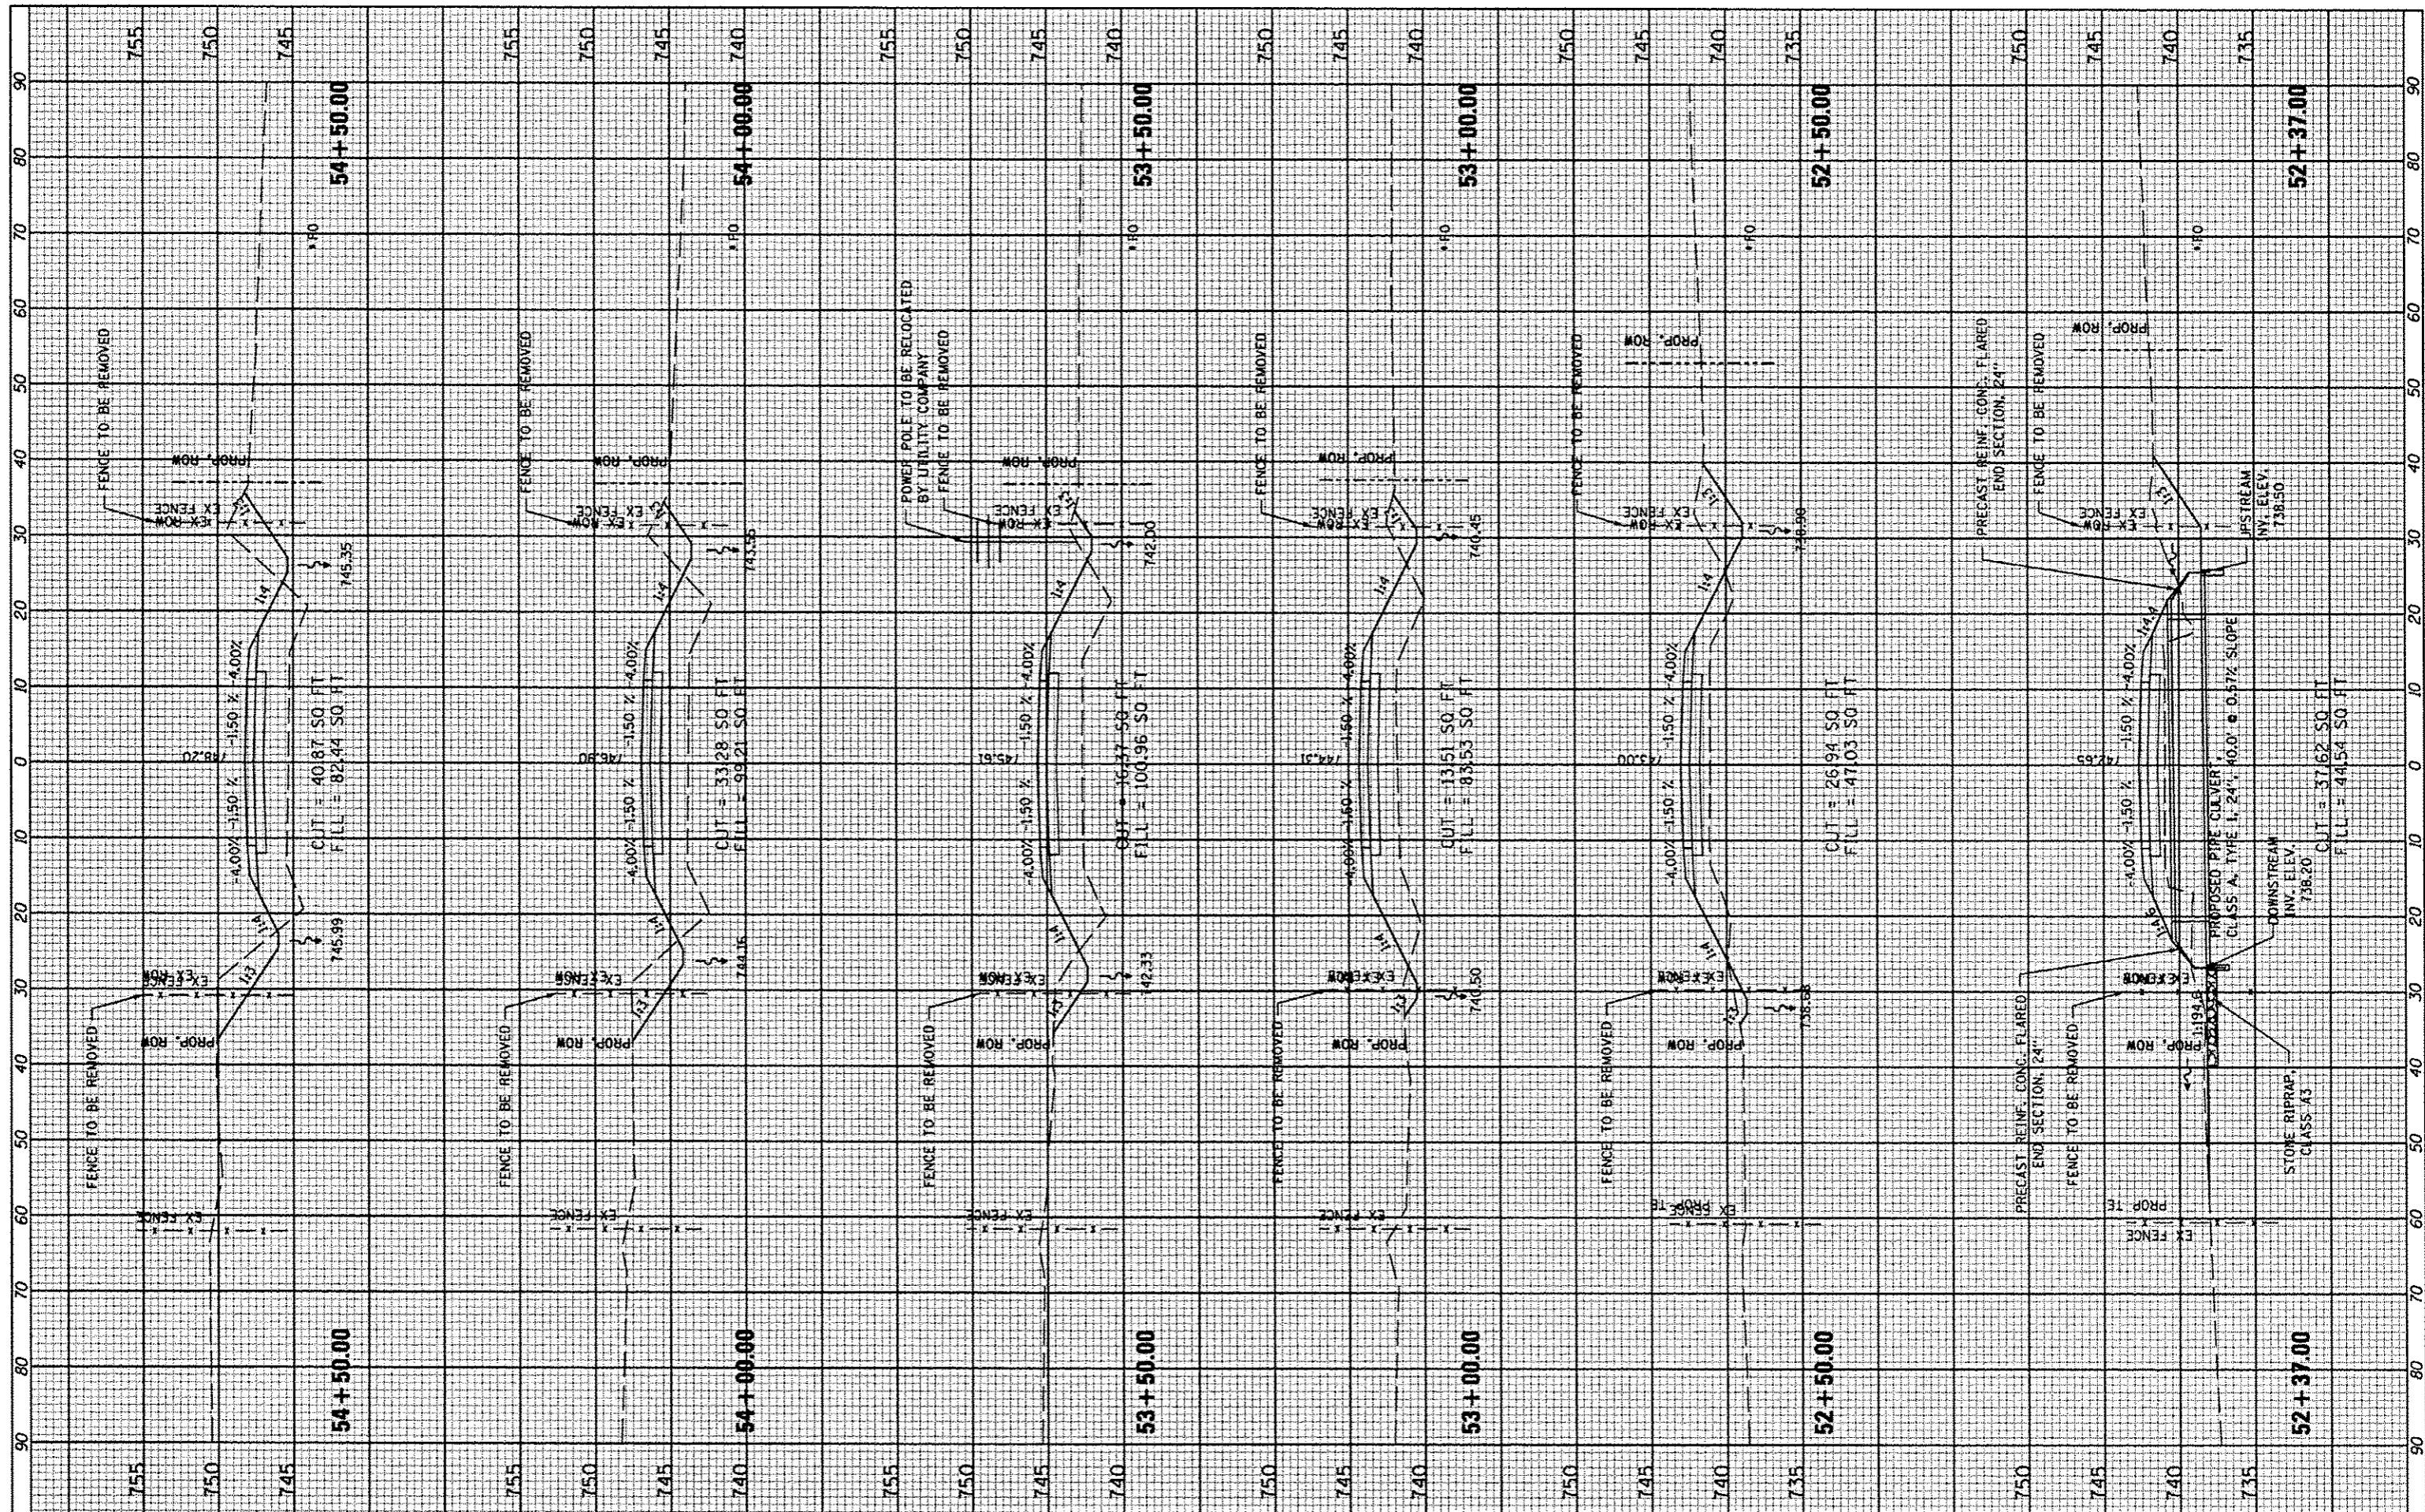

FILE NAME	USER NAME	DESIGNED	REVISED	<p align="center">STATE OF ILLINOIS DEPARTMENT OF TRANSPORTATION</p>	<p align="center">COUNTY HIGHWAY #4 CROSS SECTIONS</p>	F.A. RTE.	SECTION	COUNTY	TOTAL SHEETS	SHEET NO.	
#FILE#	#USER#	DRAWN	REVISED			393	12-00001-01-RS	KNOX	174	117	
		CHECKED	REVISED			COUNTY HIGHWAY 4 CONTRACT NO. 89614					
		DATE	REVISED			DISTRICT 4 ILLINOIS FED. AID PROJECT RS-0393 (105)					
		DATE	MARCH 2013	SCALE: _____ SHEET NO. 117 OF 174 SHEETS STA. 52+37.00 TO STA. 54+50.00							