


FINAL SURVEY	DATE
EXCISED	
PLOTTED	
TEMPLATE	
NOTE BOOK	
AREAS	
CHECKED	

ORIGINAL SURVEY	DATE
EXCISED	
PLOTTED	
TEMPLATE	
NOTE BOOK	
AREAS	
CHECKED	

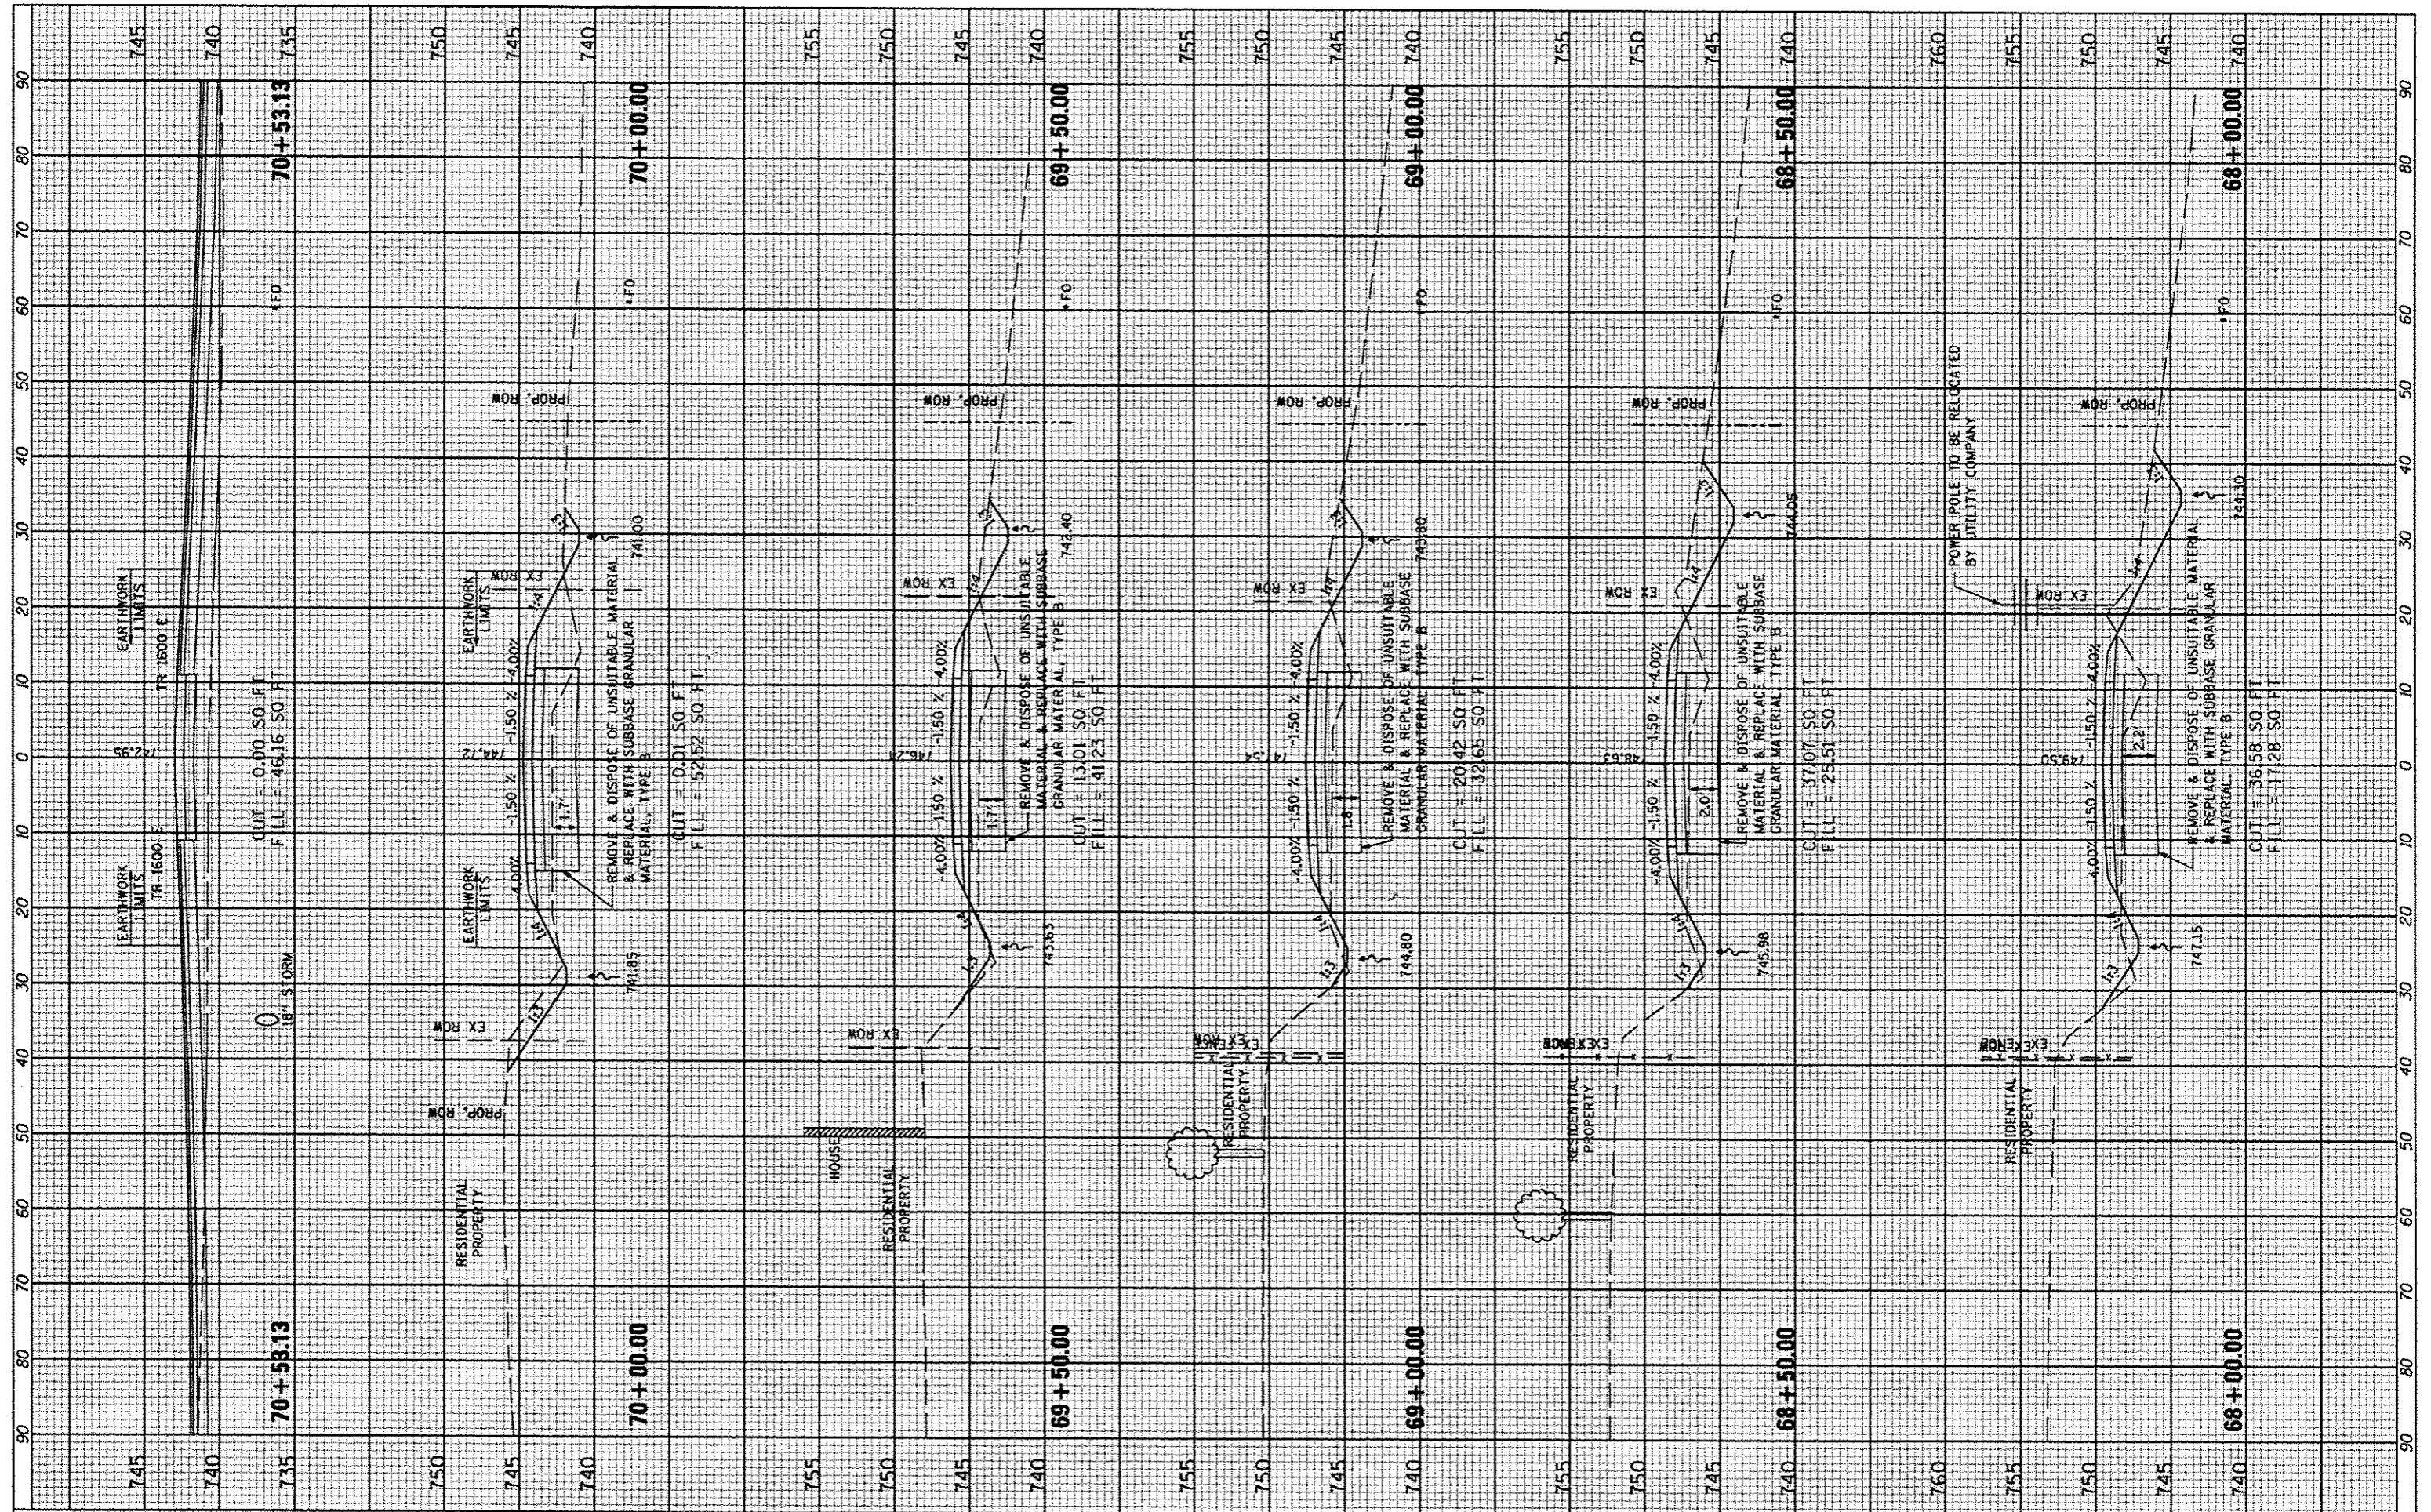

FILE NAME	USER NAME
FILE#	USER#
	DESIGNED
	DRAWN
	CHECKED
	DATE

	REVISOR
	REVISION
	REVISION
	REVISION
	REVISION
	REVISION
	REVISION
	REVISION
	REVISION
	REVISION

STATE OF ILLINOIS
DEPARTMENT OF TRANSPORTATION

COUNTY HIGHWAY #4
CROSS SECTIONS

SCALE: _____ SHEET NO. 123 OF 174 SHEETS STA. 68+00.00 TO STA. 70+53.13

F.A. RTE.	SECTION	COUNTY	TOTAL SHEETS	SHEET NO.
393	12-00001-01-RS	KNOX	174	123
COUNTY HIGHWAY 4		CONTRACT NO. 89614		
DISTRICT 4		ILLINOIS FED. AID PROJECT RS-0393 (105)		