


FINAL SURVEY CHECKED BY DATE  
 PLOTTED BY DATE  
 TEMPLATE NO. DATE  
 NOTE BOOK NO. DATE  
 AREAS CHECKED

ORIGINAL SURVEY CHECKED BY DATE  
 PLOTTED BY DATE  
 TEMPLATE NO. DATE  
 NOTE BOOK NO. DATE  
 AREAS CHECKED

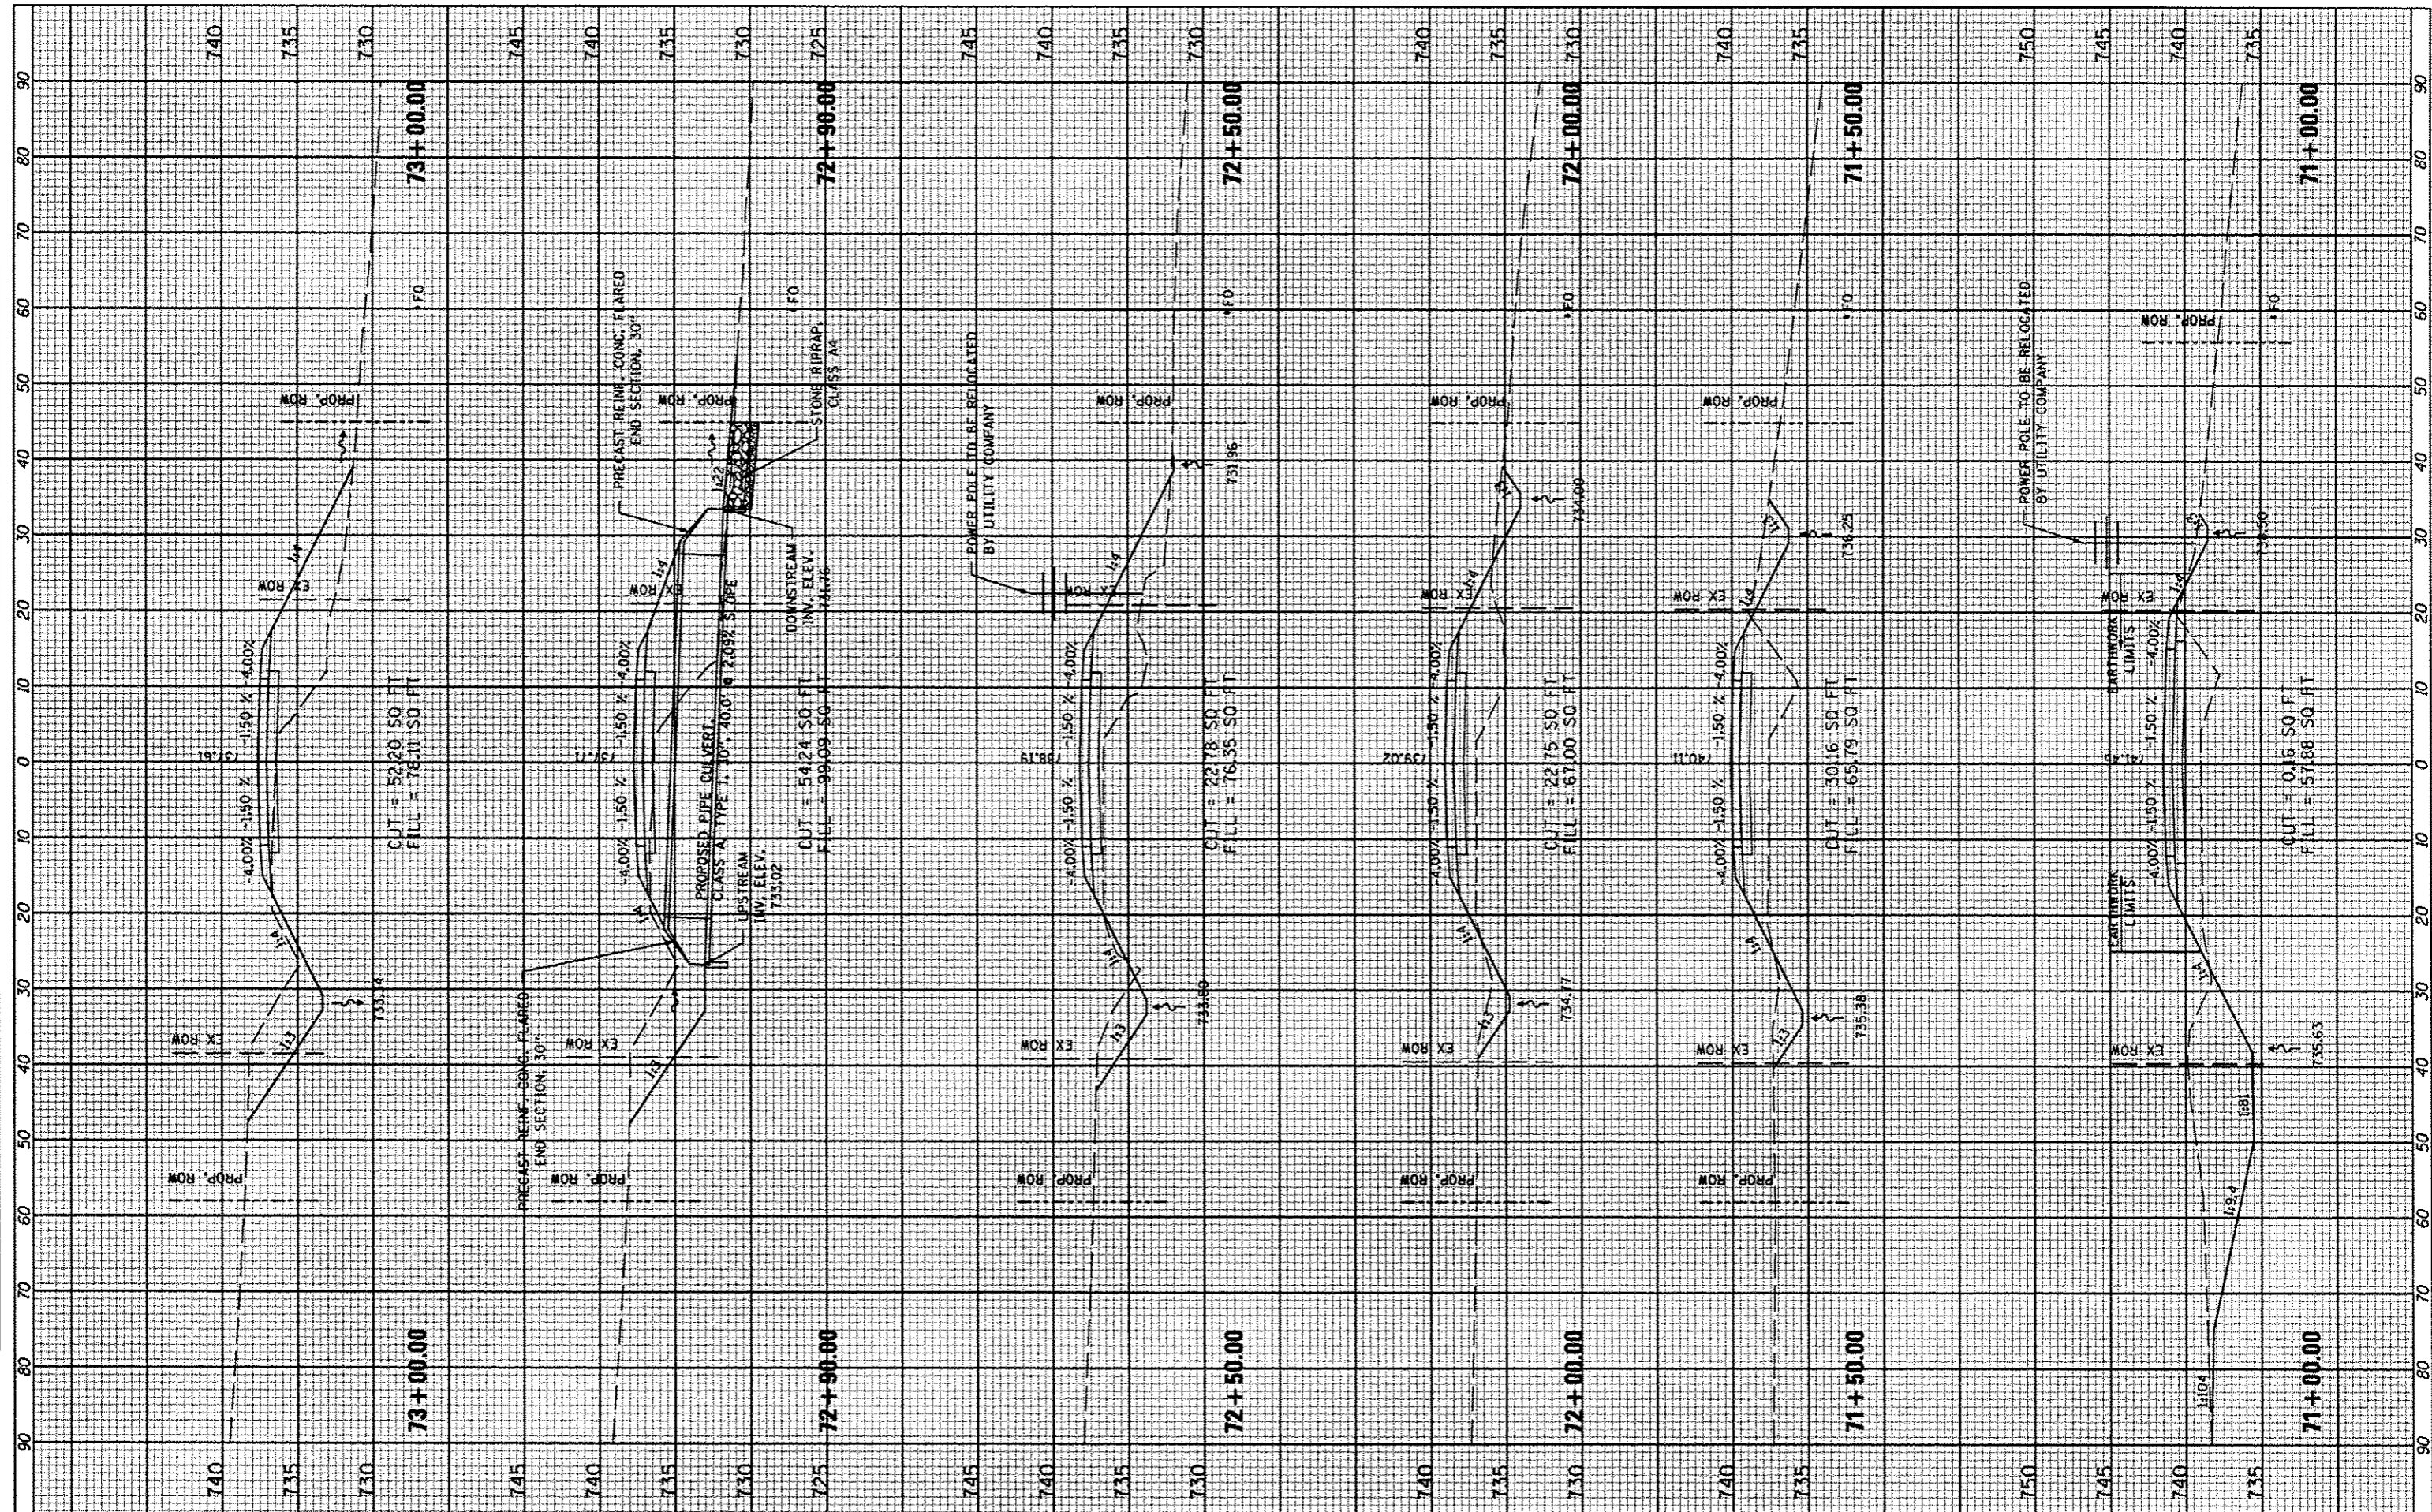

FILE NAME \*  
 #FILE#

USER NAME \*#USER\*  
 DESIGNED -  
 DRAWN -  
 CHECKED -  
 DATE - MARCH 2013

REVISOR -  
 REVISIONS -  
 REVISIONS -  
 REVISIONS -

STATE OF ILLINOIS  
 DEPARTMENT OF TRANSPORTATION

COUNTY HIGHWAY #4  
 CROSS SECTIONS

SCALE: SHEET NO. 124 OF 174 SHEETS STA. 71+00.00 TO STA. 73+00.00

F.A. RTE.	SECTION	COUNTY	TOTAL SHEETS	SHEET NO.
393	12-00001-01-RS	KNOX	174	124
COUNTY HIGHWAY 4		CONTRACT NO. 89614		
DISTRICT 4		ILLINOIS FED. AID PROJECT RS-0393 (105)		