


FINAL SURVEY	DATE
REVISIONS	
NO. DATE	

ORIGINAL SURVEY	DATE
REVISIONS	
NO. DATE	

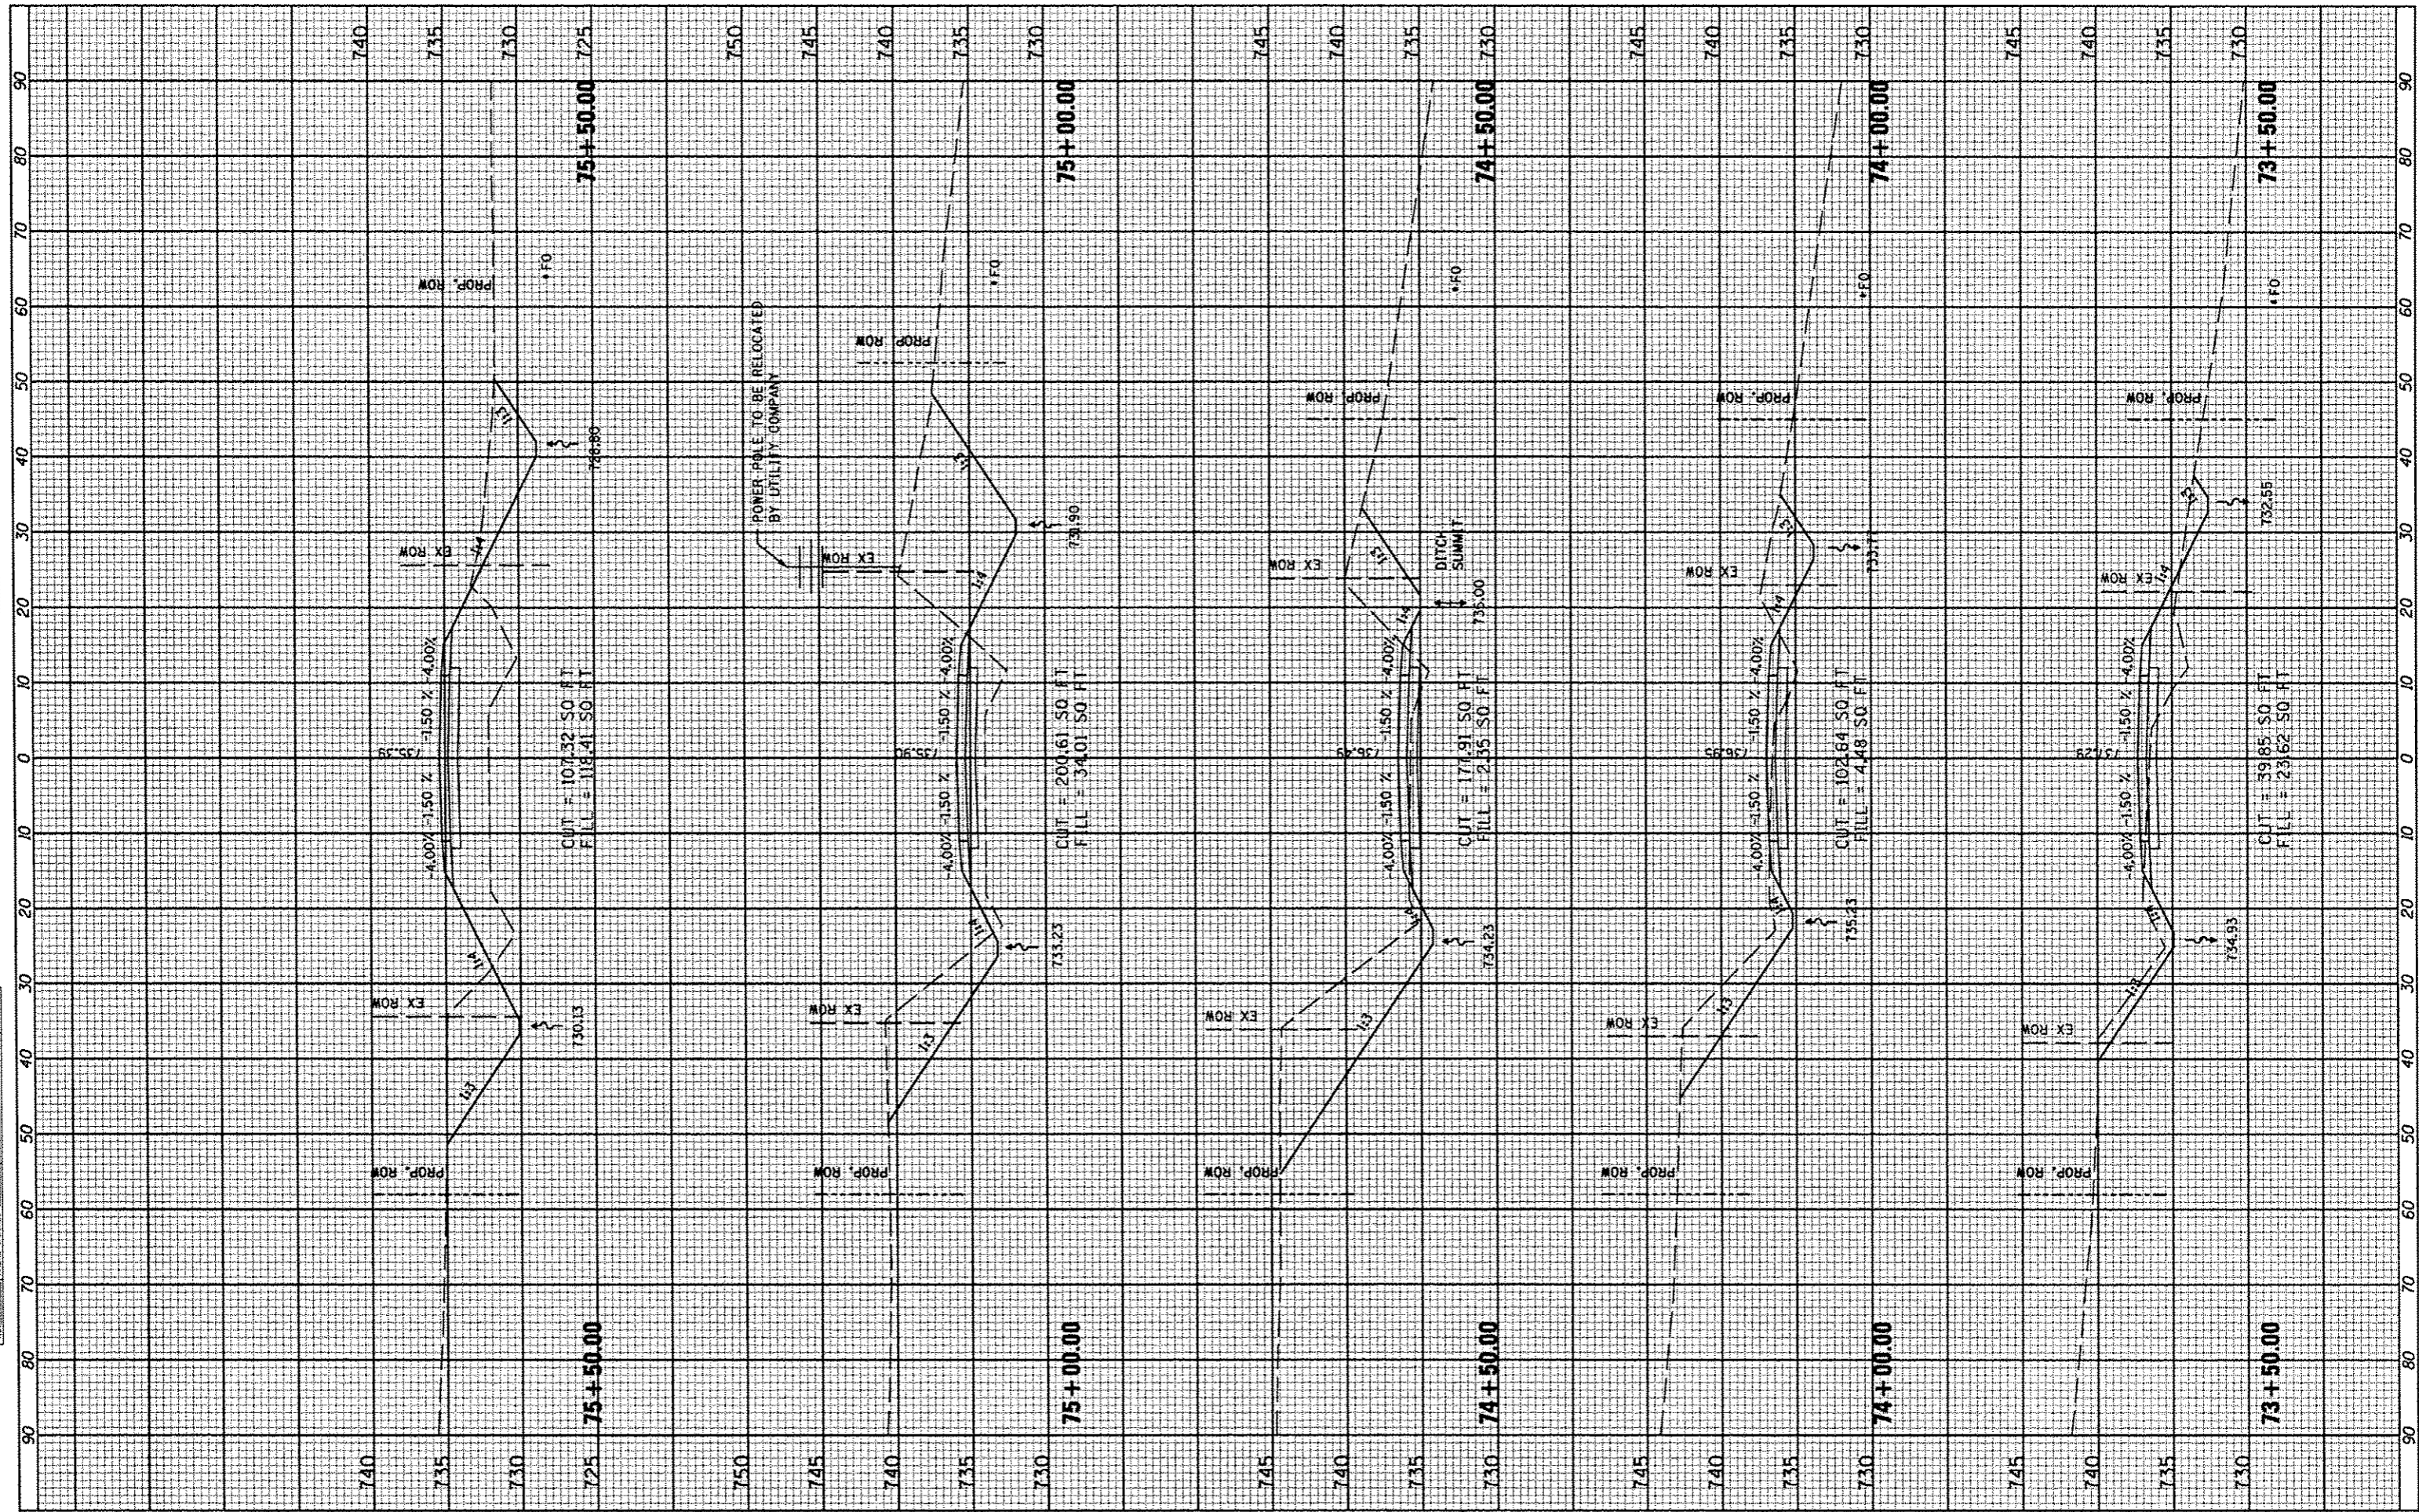

FILE NAME *
#FILE#

USER NAME * USER#
DESIGNED -
DRAWN -
CHECKED -
PLOT SCALE * SCALE#
PLOT DATE * DATE#

DATE - MARCH 2013

REVISED -
REVISED -
REVISED -
REVISED -

**STATE OF ILLINOIS
DEPARTMENT OF TRANSPORTATION**

**COUNTY HIGHWAY #4
CROSS SECTIONS**

SCALE: _____ SHEET NO. 125 OF 174 SHEETS STA. 73+50.00 TO STA. 75+50.00

F.A. RTE. 393	SECTION 12-00001-01-RS	COUNTY KNOX	TOTAL SHEETS 174	SHEET NO. 125
DISTRICT 4		CONTRACT NO. 89614		
(ILLINOIS) FED. AID PROJECT RS-0393 (105)				