


| | | |
|-----------|----|------|
| STARTED | BY | DATE |
| PLOTTED | | |
| NOTE BOOK | | |
| AREAS | | |
| CHECKED | | |

| | | |
|-----------|----|------|
| ORIGINAL | BY | DATE |
| SURVEY | | |
| PLOTTED | | |
| NOTE BOOK | | |
| AREAS | | |
| CHECKED | | |

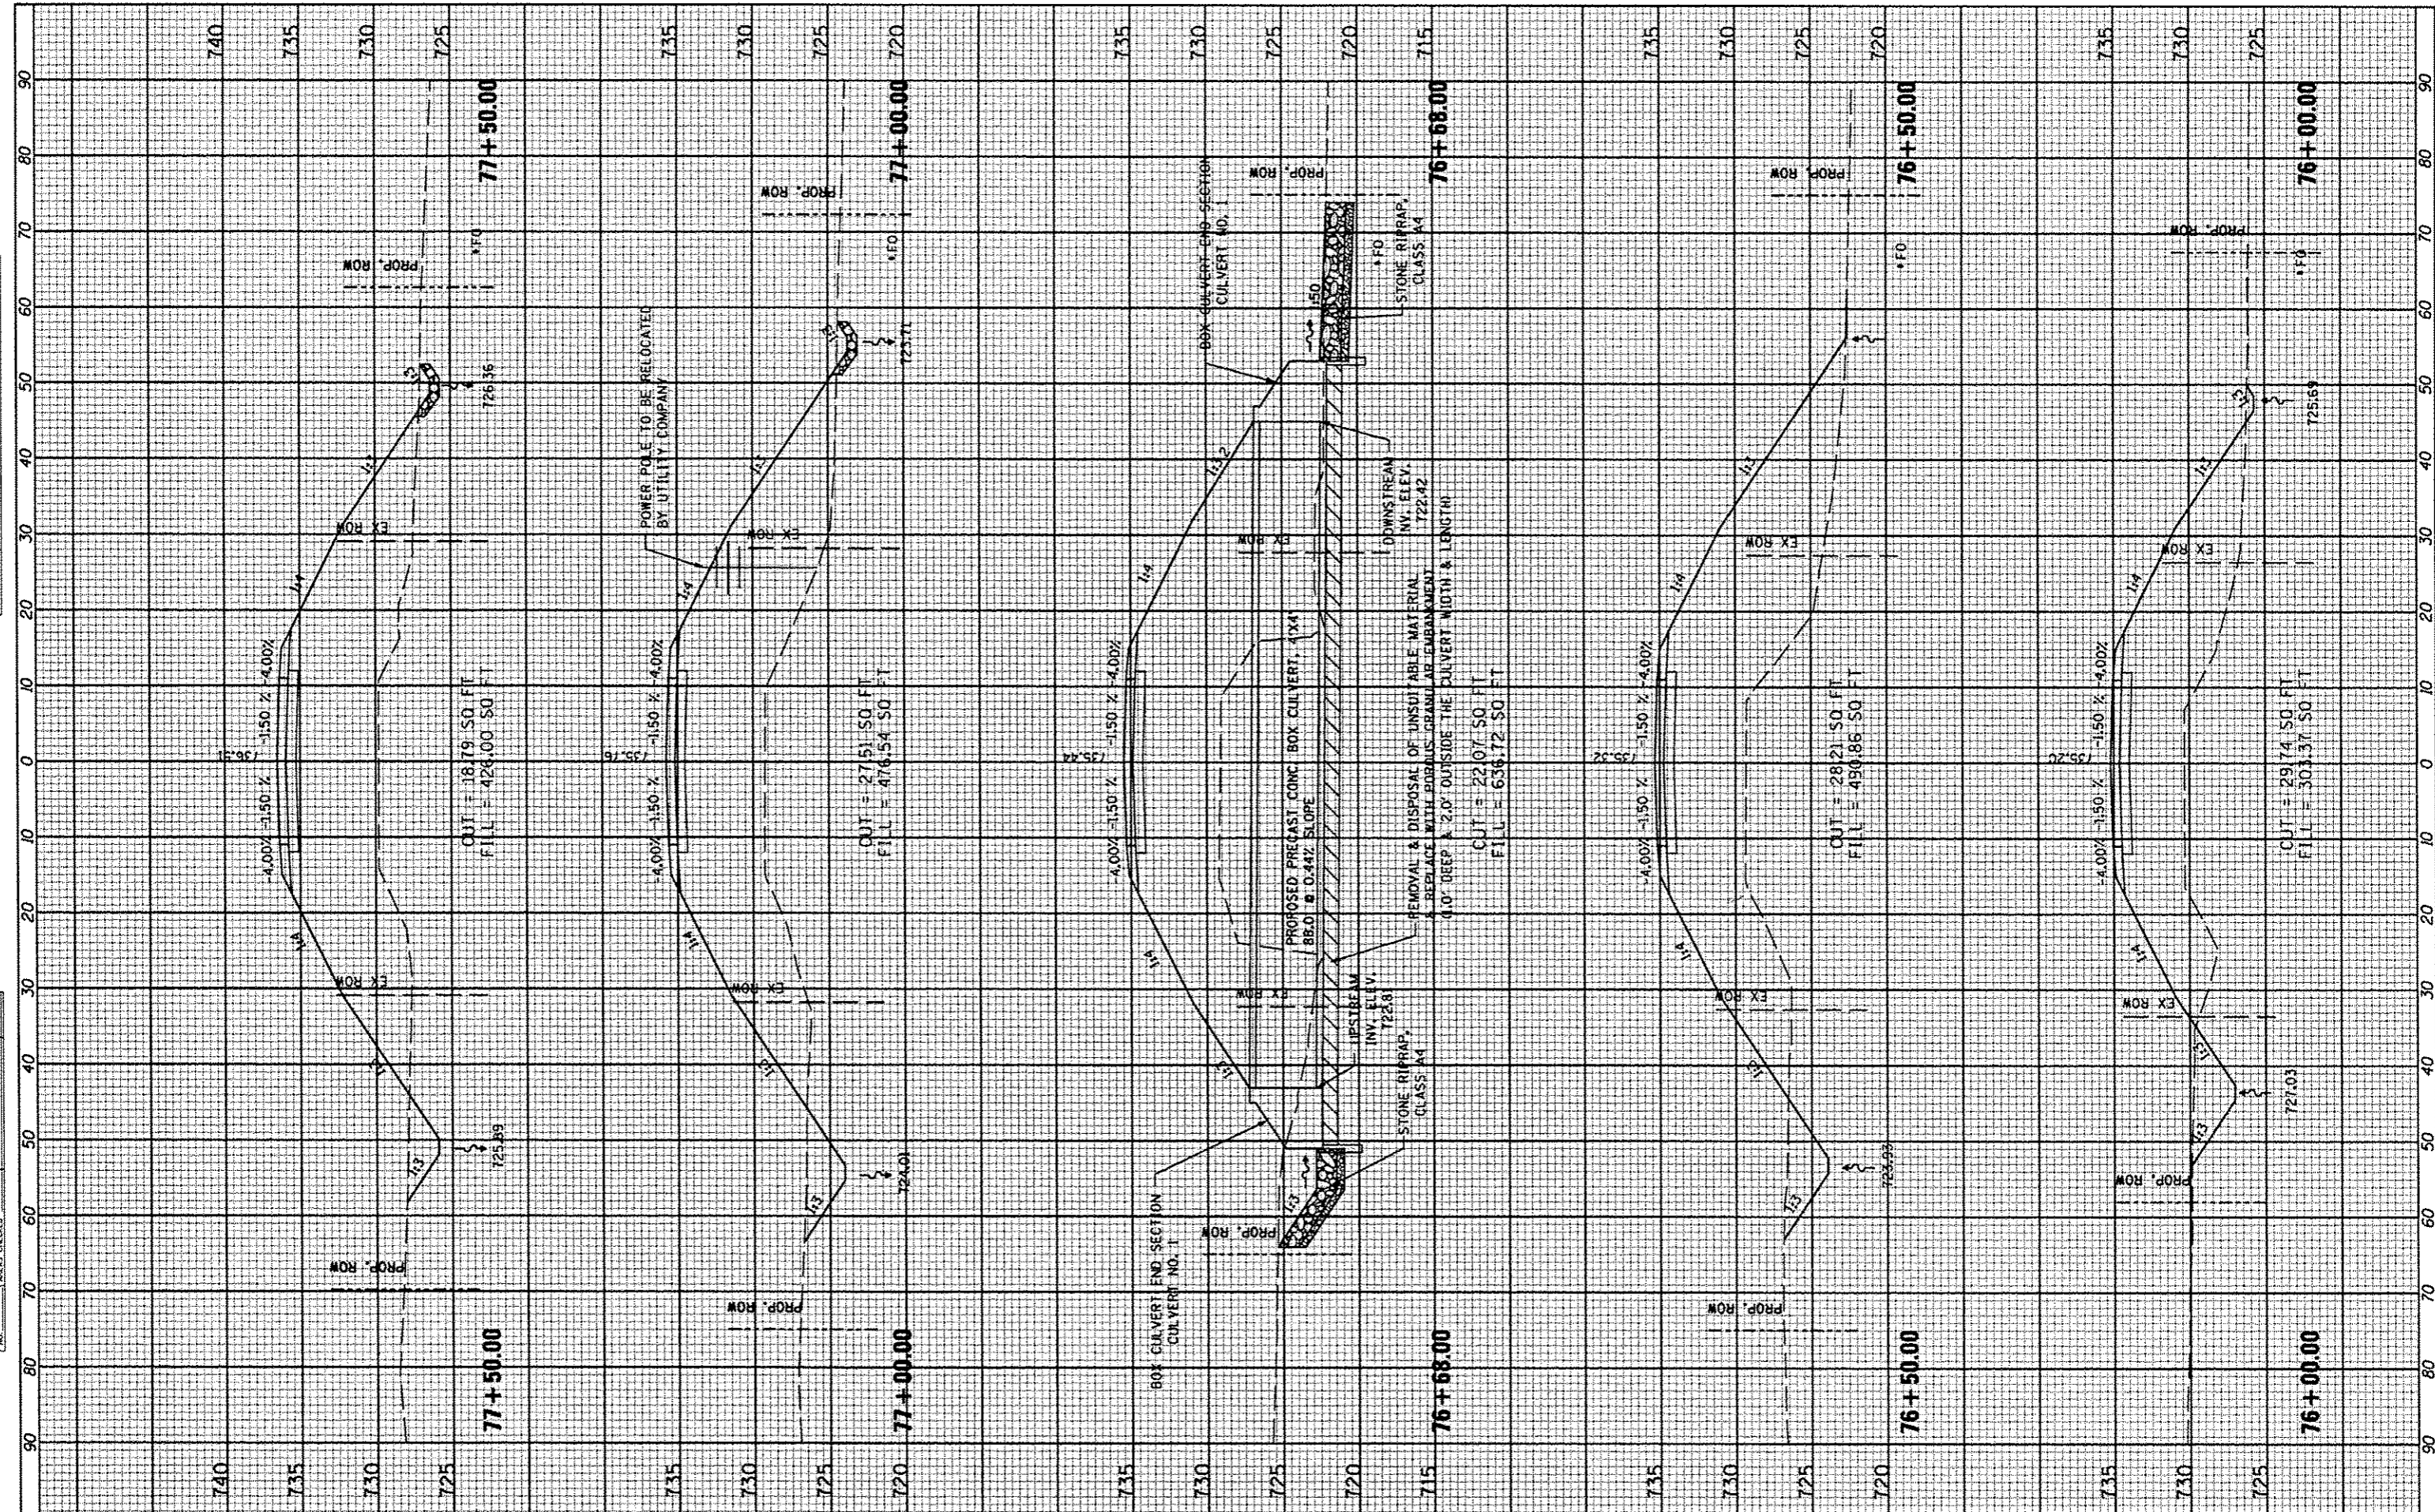

FILE NAME *
#FILE#

USER NAME * USER#
DRAWN
CHECKED
DATE - MARCH 2013

DESIGNED
DRAWN
CHECKED
DATE - MARCH 2013

REVISED
REVISED
REVISED
REVISED

**STATE OF ILLINOIS
DEPARTMENT OF TRANSPORTATION**

**COUNTY HIGHWAY #4
CROSS SECTIONS**

SCALE: SHEET NO. 126 OF 174 SHEETS STA. 76+00.00 TO STA. 77+50.00

| F.A. RTE. | SECTION | COUNTY | TOTAL SHEETS | SHEET NO. |
|------------------|----------------|---|--------------|-----------|
| 393 | 12-00001-01-RS | KNOX | 174 | 126 |
| COUNTY HIGHWAY 4 | | CONTRACT NO. 89614 | | |
| DISTRICT 4 | | ILLINOIS FED. AID PROJECT RS-0393 (105) | | |