


FINAL SURVEY	SURVEYED	DATE
SHEET	PLOTTED	
NOTE BOOK	TEMPLATE	
NO.	AREAS	CHECKED
	AREAS	CHECKED

ORIGINAL SURVEY	SURVEYED	DATE
SHEET	PLOTTED	
NOTE BOOK	TEMPLATE	
NO.	AREAS	CHECKED
	AREAS	CHECKED

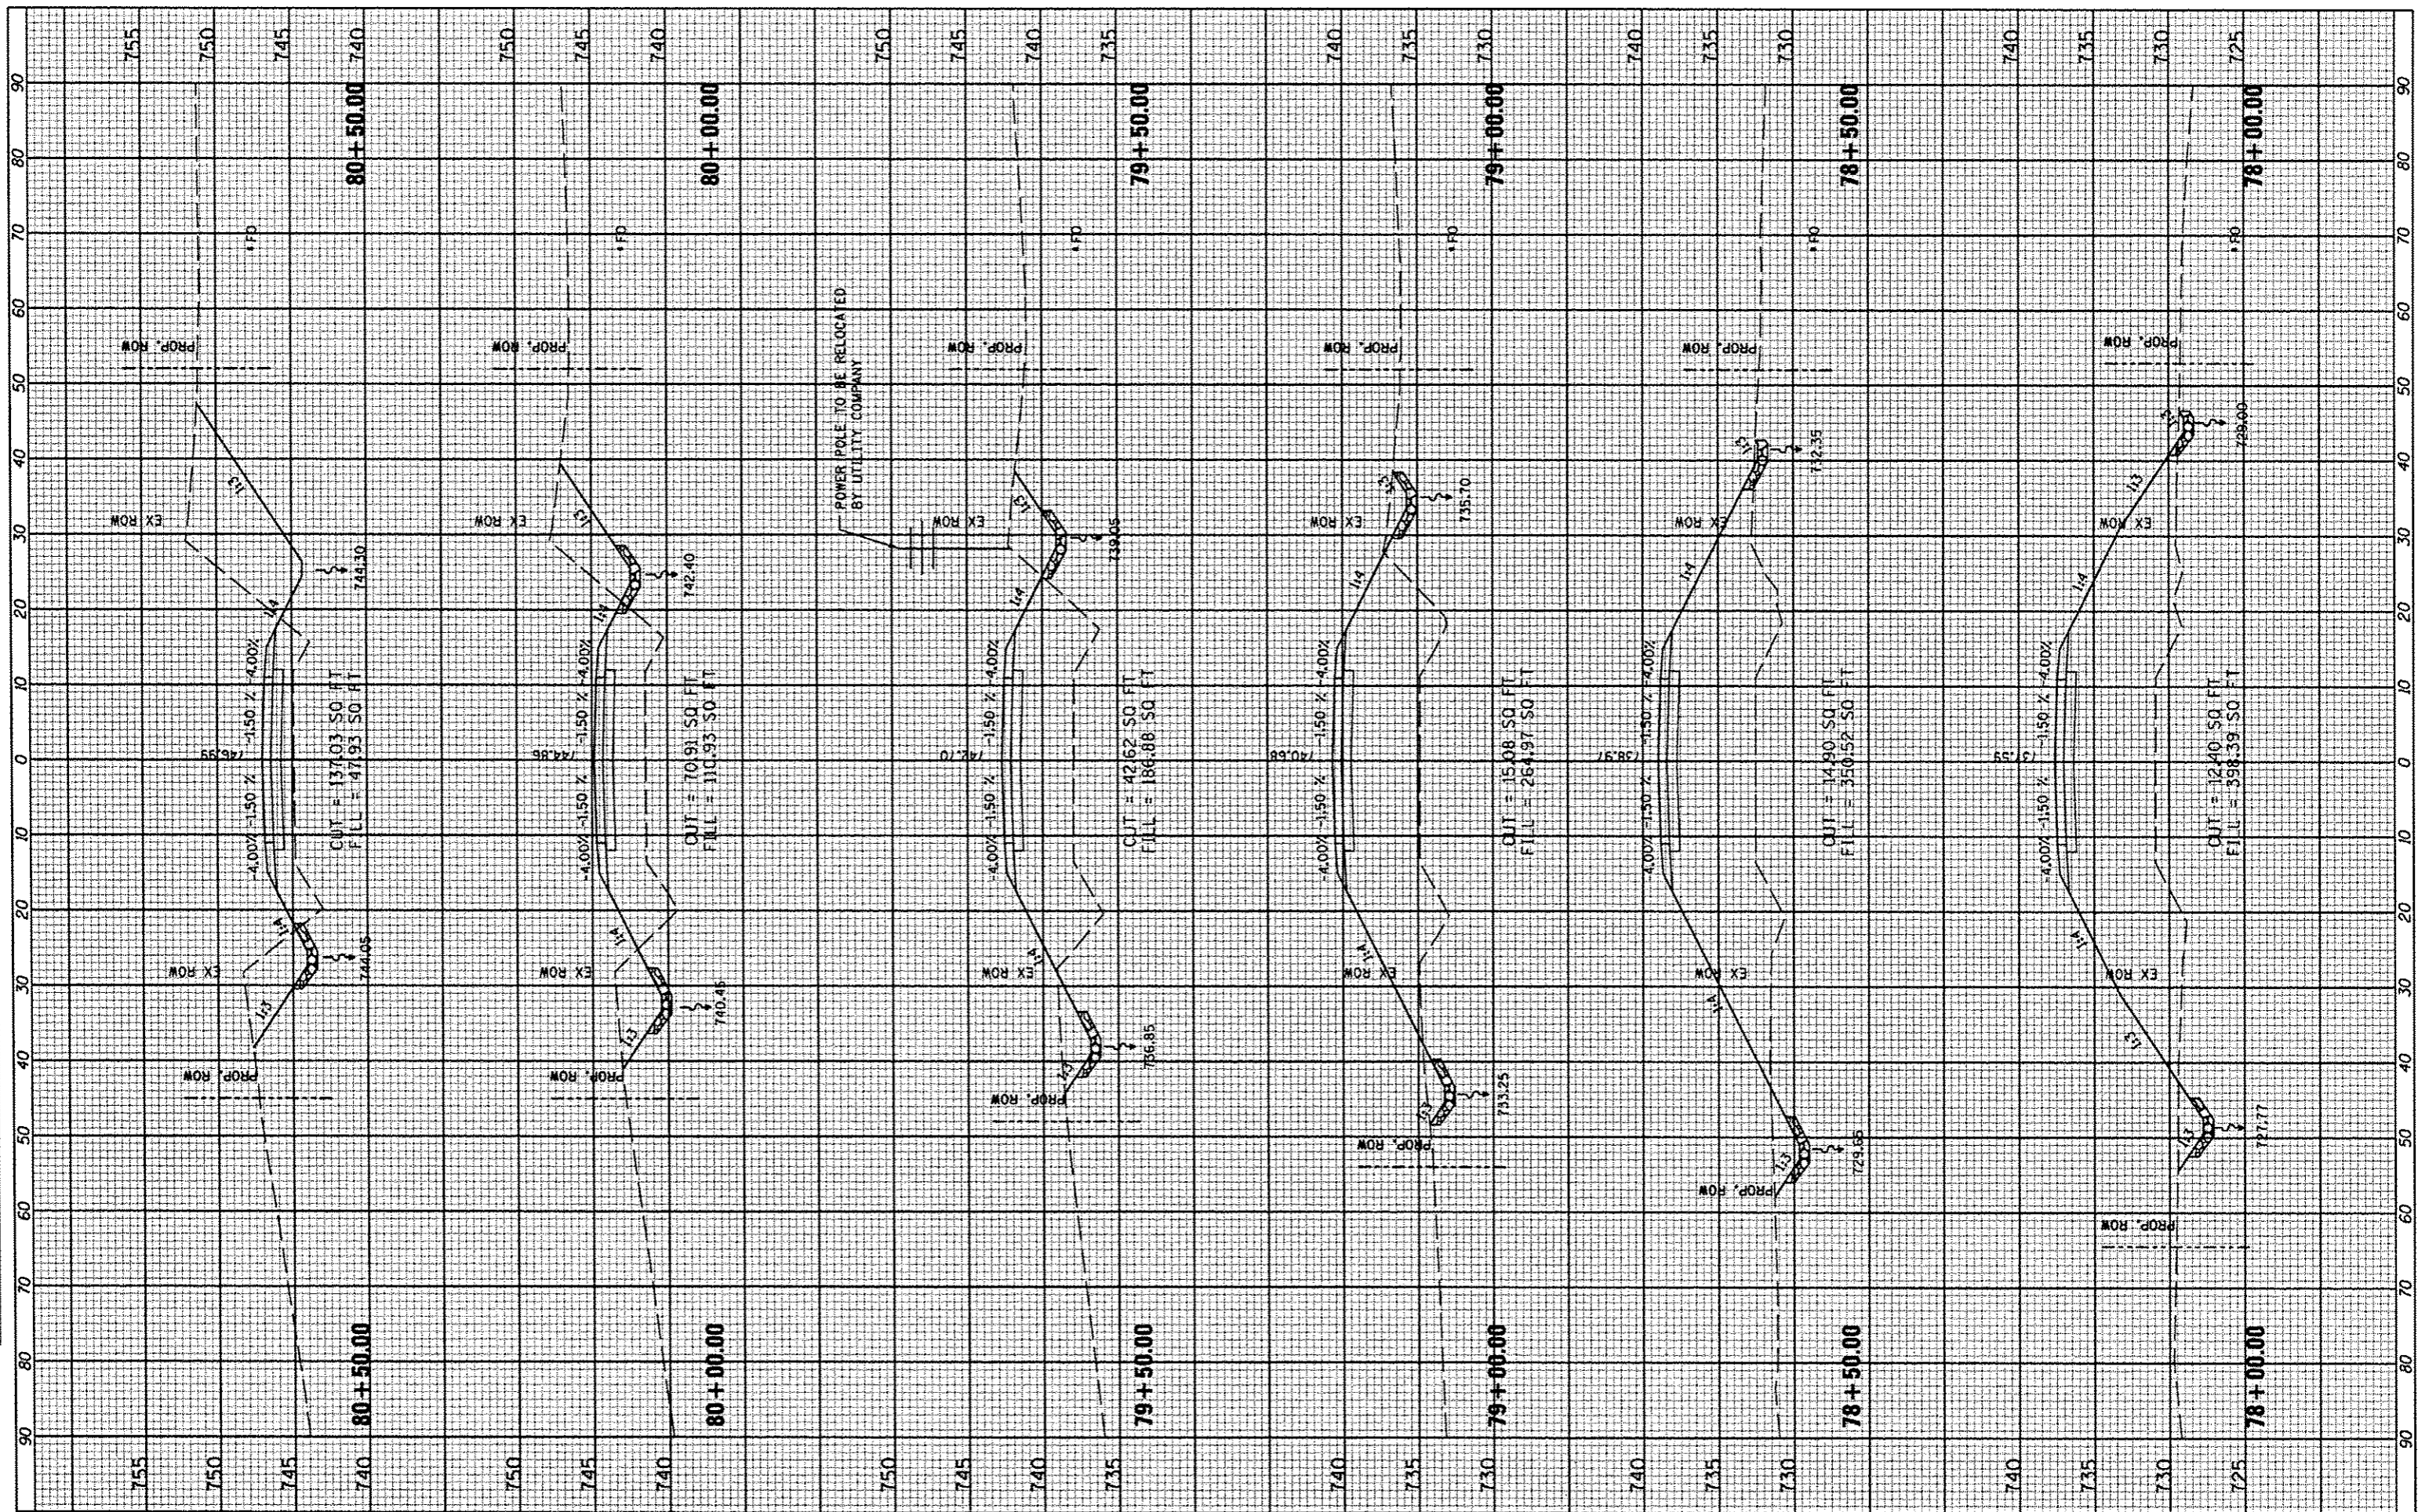

FILE NAME: #FILEL*

USER NAME: #USER*
 DESIGNED: - - -
 DRAWN: - - -
 CHECKED: - - -
 DATE: MARCH 2013

REVISED: - - -
 REVISED: - - -
 REVISED: - - -
 REVISED: - - -

**STATE OF ILLINOIS
 DEPARTMENT OF TRANSPORTATION**

**COUNTY HIGHWAY #4
 CROSS SECTIONS**

SCALE: _____ SHEET NO. 127 OF 174 SHEETS STA. 78+00.00 TO STA. 80+50.00

F.A. RTE.	SECTION	COUNTY	TOTAL SHEETS	SHEET NO.
393	12-00001-01-RS	KNOX	174	127
COUNTY HIGHWAY 4		CONTRACT NO. 89614		
DISTRICT 4		ILLINOIS FED. AID PROJECT RS-0393 (105)		