


| | |
|-----------------|------|
| FINISHED SURVEY | DATE |
| PLOTTED | |
| NOTE BOOK | |
| AREAS CHECKED | |

| | |
|-----------------|------|
| ORIGINAL SURVEY | DATE |
| PLOTTED | |
| NOTE BOOK | |
| AREAS CHECKED | |

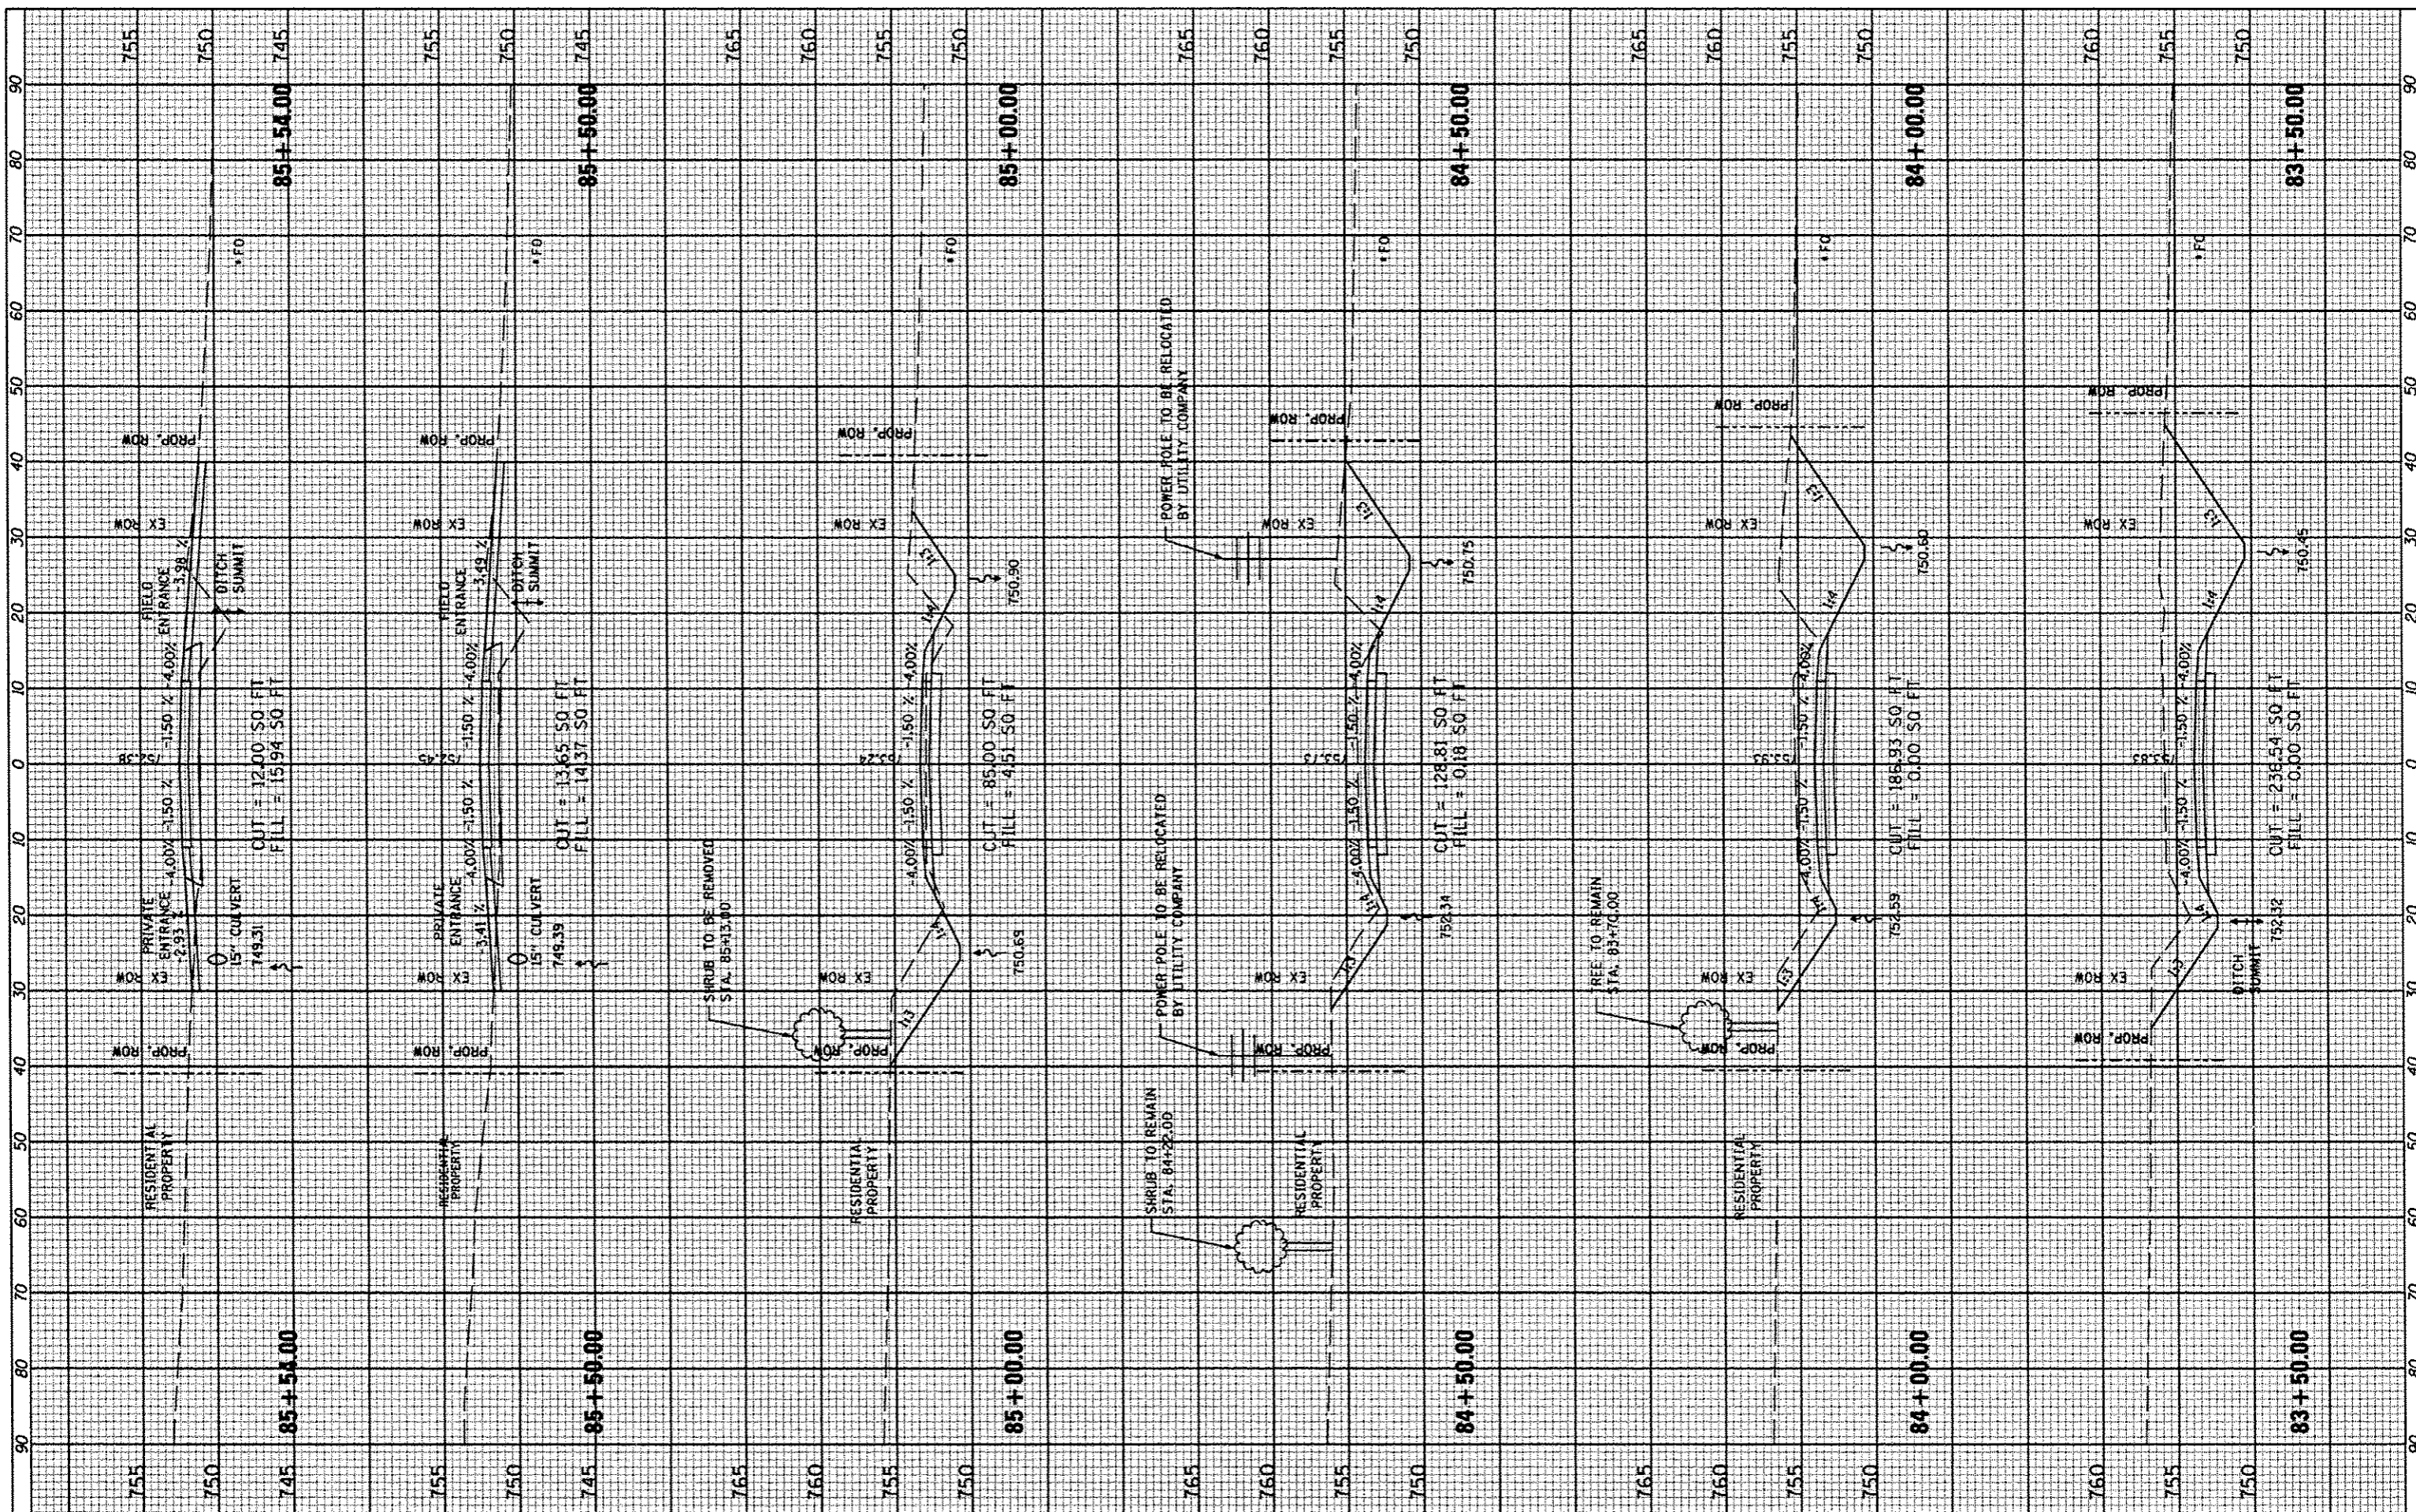

| | | | |
|-----------|-----------|------------|---------|
| FILE NAME | USER NAME | DESIGNED | REVISED |
| FILE# | *USER* | --- | --- |
| | | DRAWN | REVISED |
| | | --- | --- |
| | | CHECKED | REVISED |
| | | --- | --- |
| | | DATE | REVISED |
| | | MARCH 2013 | --- |

**STATE OF ILLINOIS
DEPARTMENT OF TRANSPORTATION**

**COUNTY HIGHWAY #4
CROSS SECTIONS**

SCALE: _____ SHEET NO. 129 OF 174 SHEETS STA. 81+50.00 TO STA. 85+54.00

| | | | | |
|------------------|----------------|---|--------------|-----------|
| F.A. RTE. | SECTION | COUNTY | TOTAL SHEETS | SHEET NO. |
| 393 | 12-00001-01-RS | KNOX | 174 | 129 |
| COUNTY HIGHWAY 4 | | CONTRACT NO. 89614 | | |
| DISTRICT 4 | | ILLINOIS FED. AID PROJECT RS-0393 (105) | | |