


FINN	BY	DATE
SURVEYED		
PLOTTED		
NOTE BOOK		
AREAS CHECKED		
NO.		

ORIGINAL	BY	DATE
SURVEYED		
PLOTTED		
NOTE BOOK		
AREAS CHECKED		
NO.		

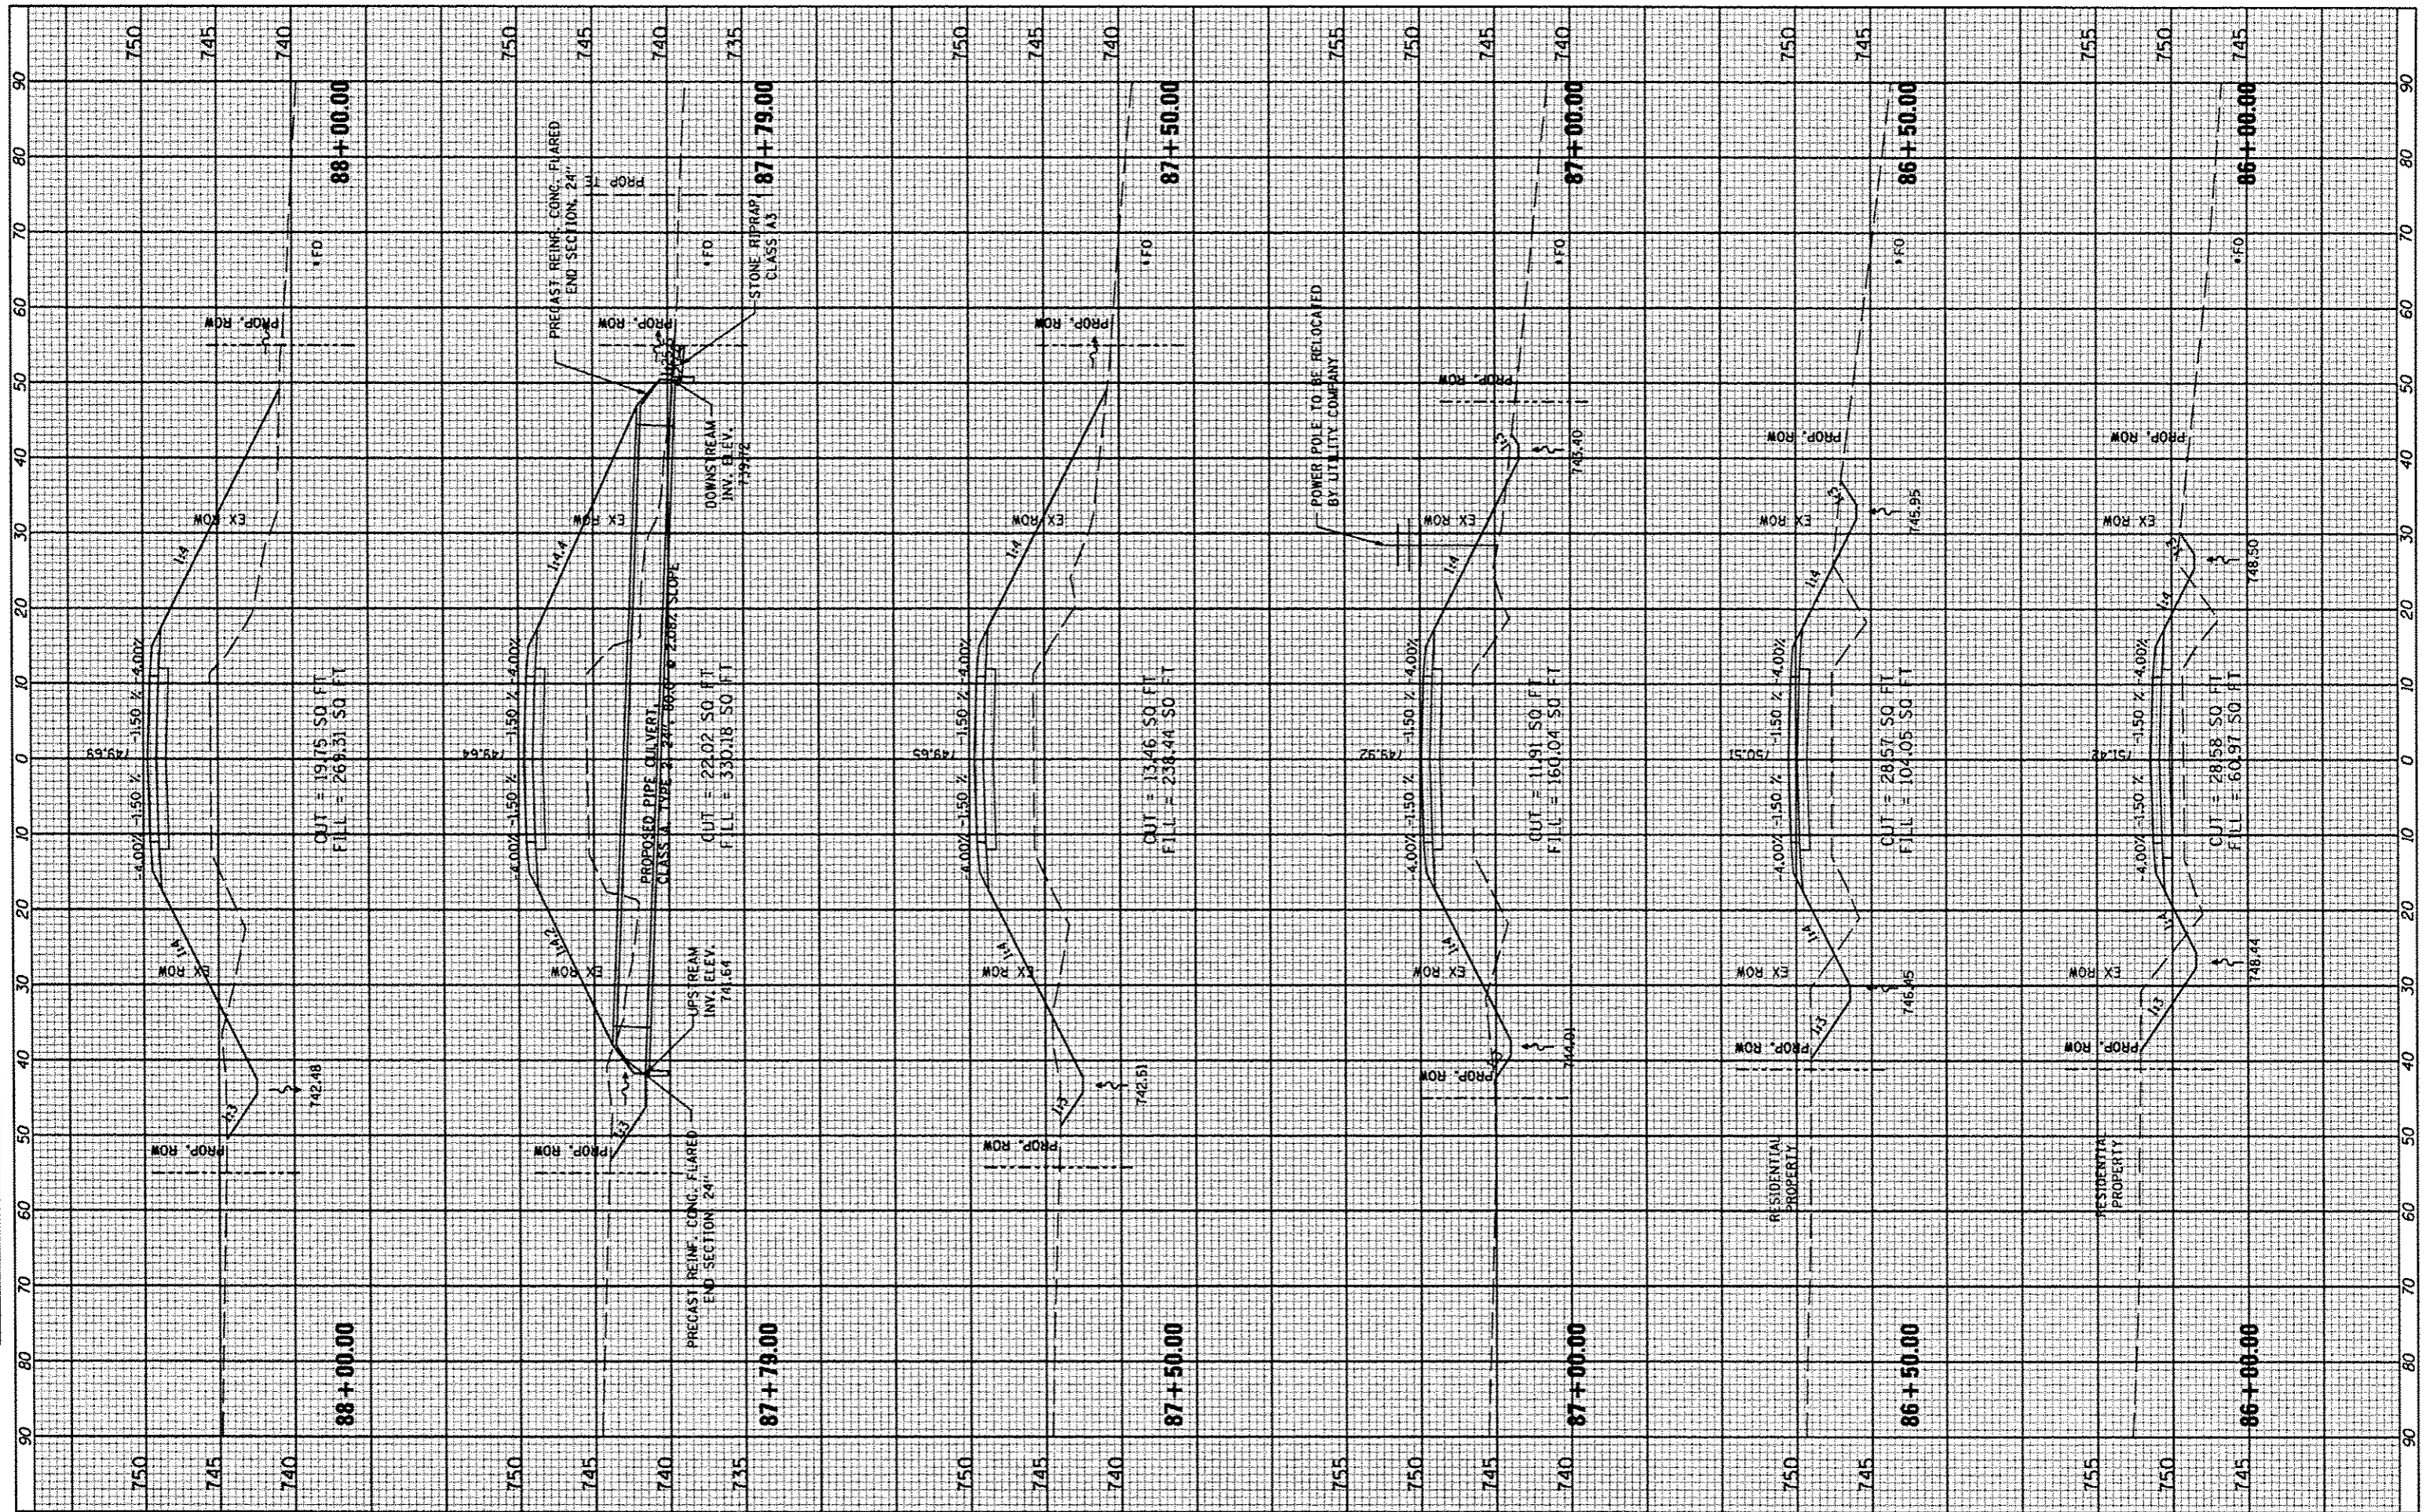

FILE NAME	USER NAME	DESIGNED	REVISED
#FILE#	#USER#	---	---
		DRAWN	REVISED
		---	---
		CHECKED	REVISED
		---	---
		DATE	REVISED
		MARCH 2013	---

PLLOT SCALE	SCALE	CHECKED	REVISED
PLLOT DATE	DATE	---	---

**STATE OF ILLINOIS
DEPARTMENT OF TRANSPORTATION**

COUNTY HIGHWAY #4 CROSS SECTIONS	
SCALE	SHEET NO. 130 OF 174 SHEETS STA. 86+00.00 TO STA. 88+00.00

F.A. RTE.	SECTION	COUNTY	TOTAL SHEETS	SHEET NO.
393	12-00001-01-RS	KNOX	174	130
COUNTY HIGHWAY 4		CONTRACT NO. 89614		
DISTRICT 4		ILLINOIS FED. AID PROJECT RS-0393 (105)		